


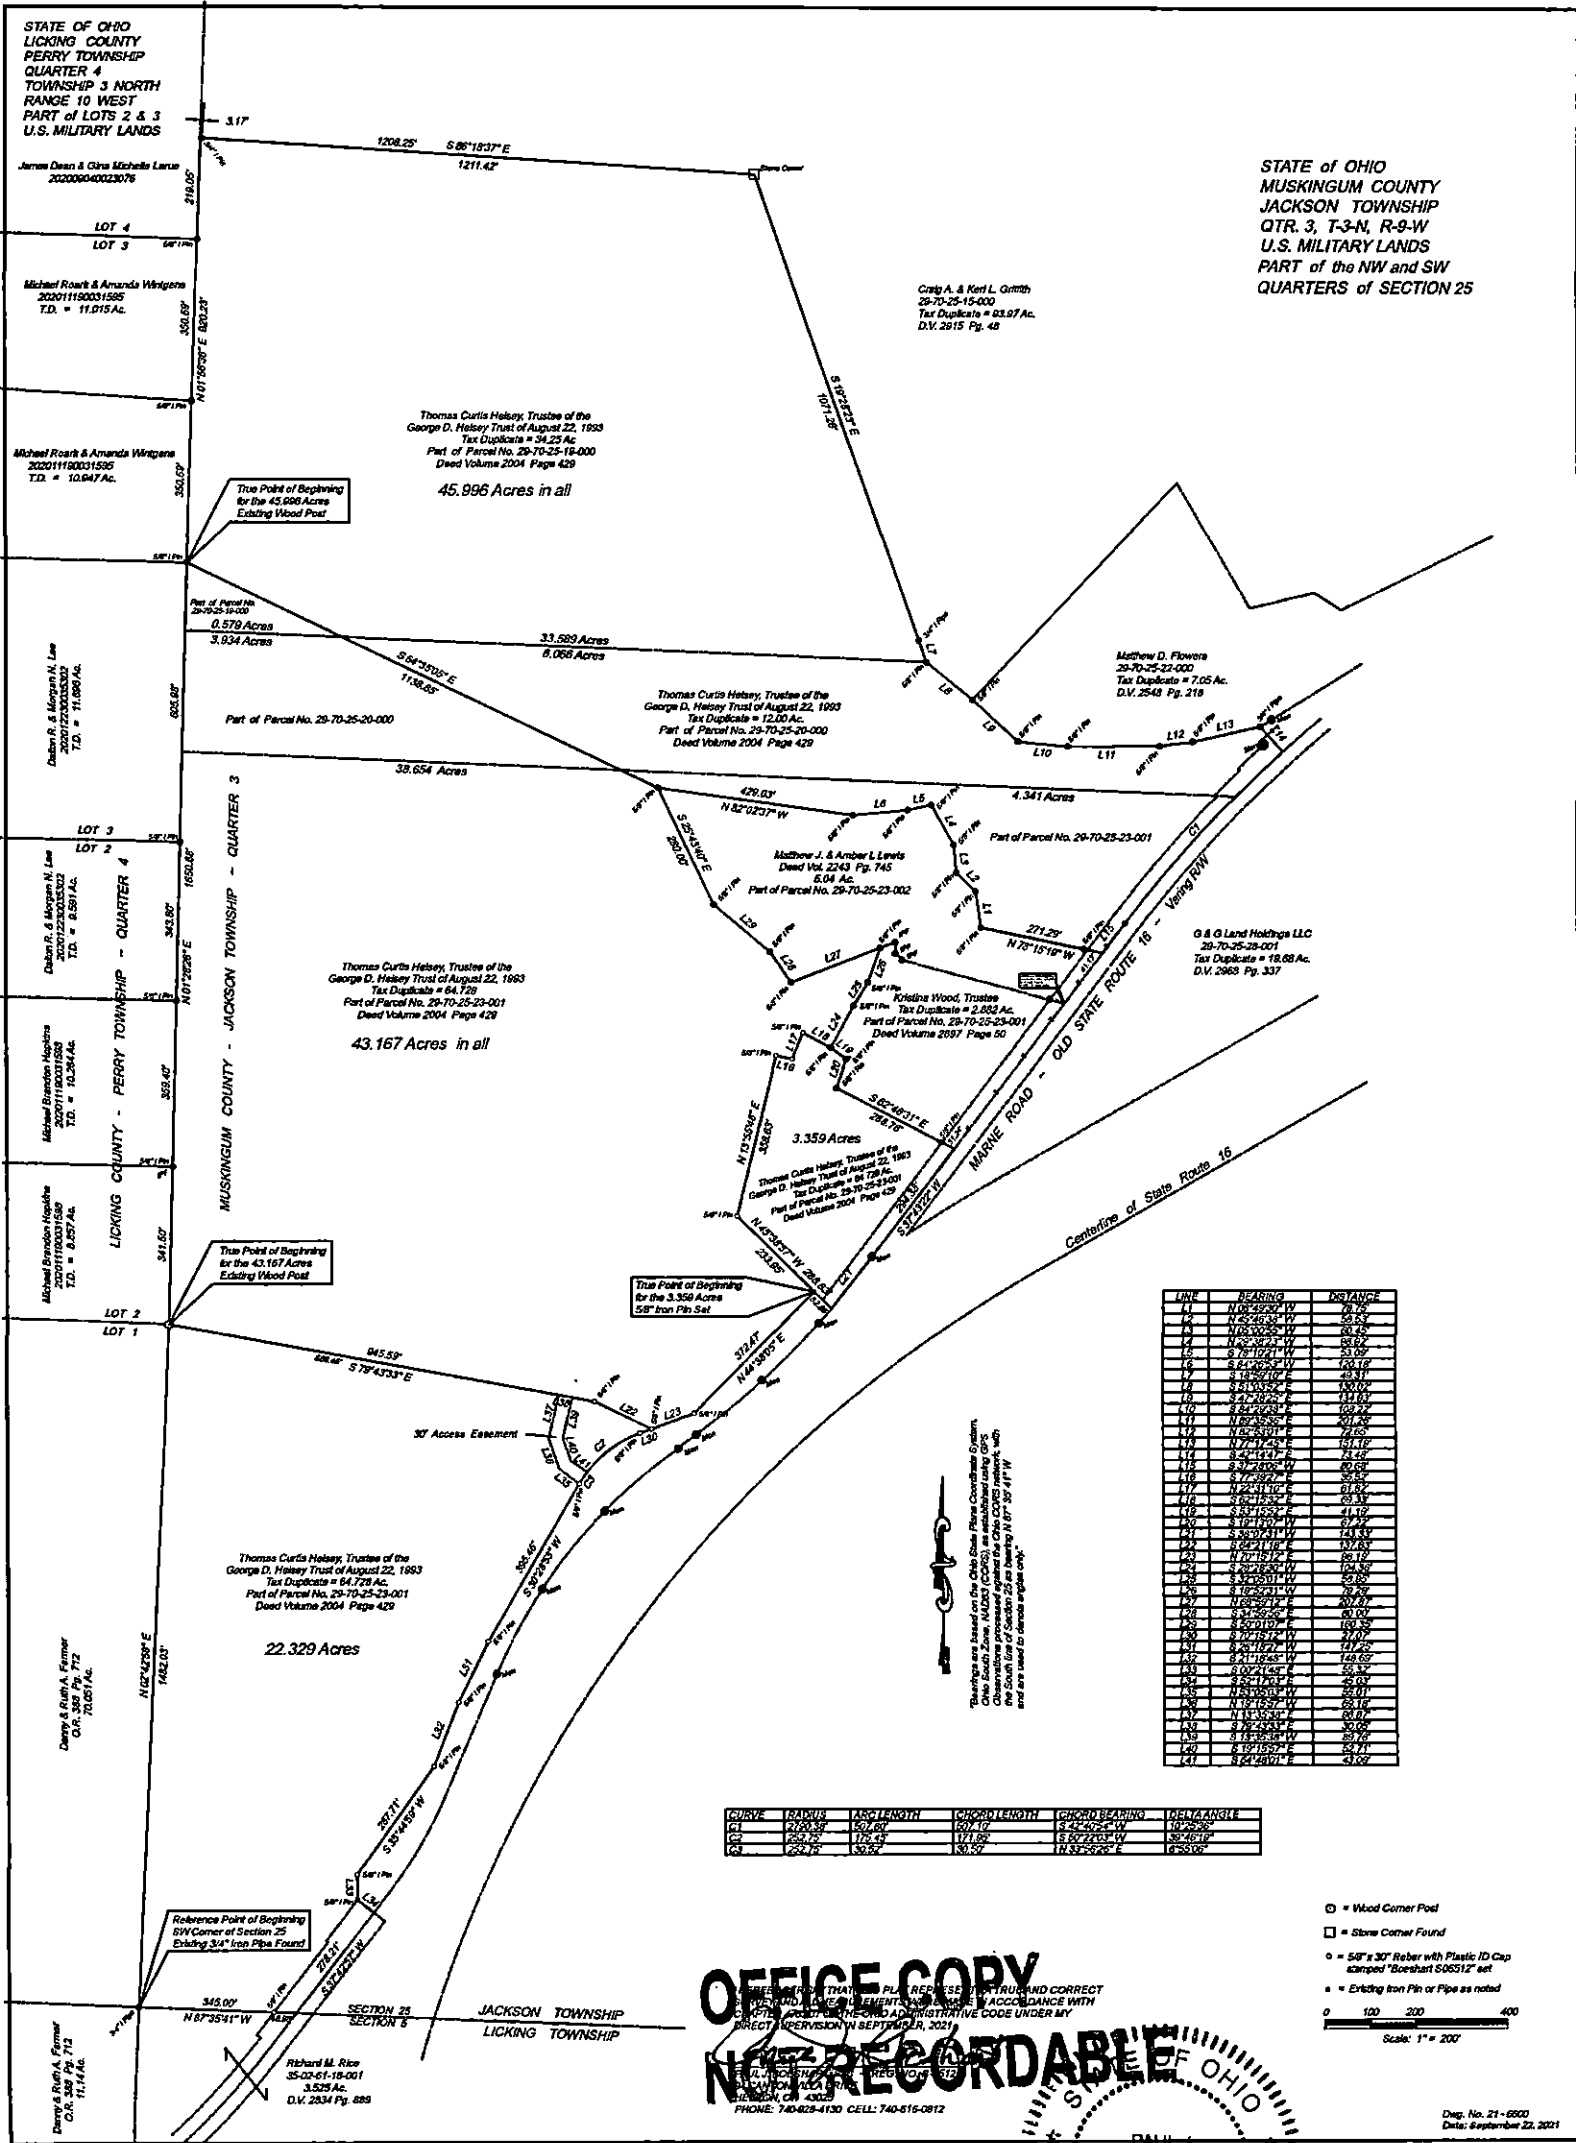

STATE of OHIO
MUSKINGUM COUNTY
JACKSON TOWNSHIP
QTR. 3, T-3-N, R-9-W
U.S. MILITARY LANDS
PART of the NW and SW
QUARTERS of SECTION 25

LINE	BEARING	DISTANCE
OFFICE COPY
NOT RECORDABLE

PAUL J. BOESHART
6512
10-12-21
REGISTERED
PROFESSIONAL SURVEYOR

DESCRIPTION
APPROVED
By: *M. Colburn*

Reduced copy, not to scale, Larger
copy available in the Muskingum
County Engineer's Map Dept.