

29-80-23-14-000 B


SITUATED IN

The State of Ohio, County of Muskingum
Township of Jackson, and being a part of
the south half of Sec. 23, T3, R9.

ReSurvey

BASIS OF BEARING

Bearings are based on State Plane Grid Coordinates,
NAD83, Ohio South, per GPS Observation.

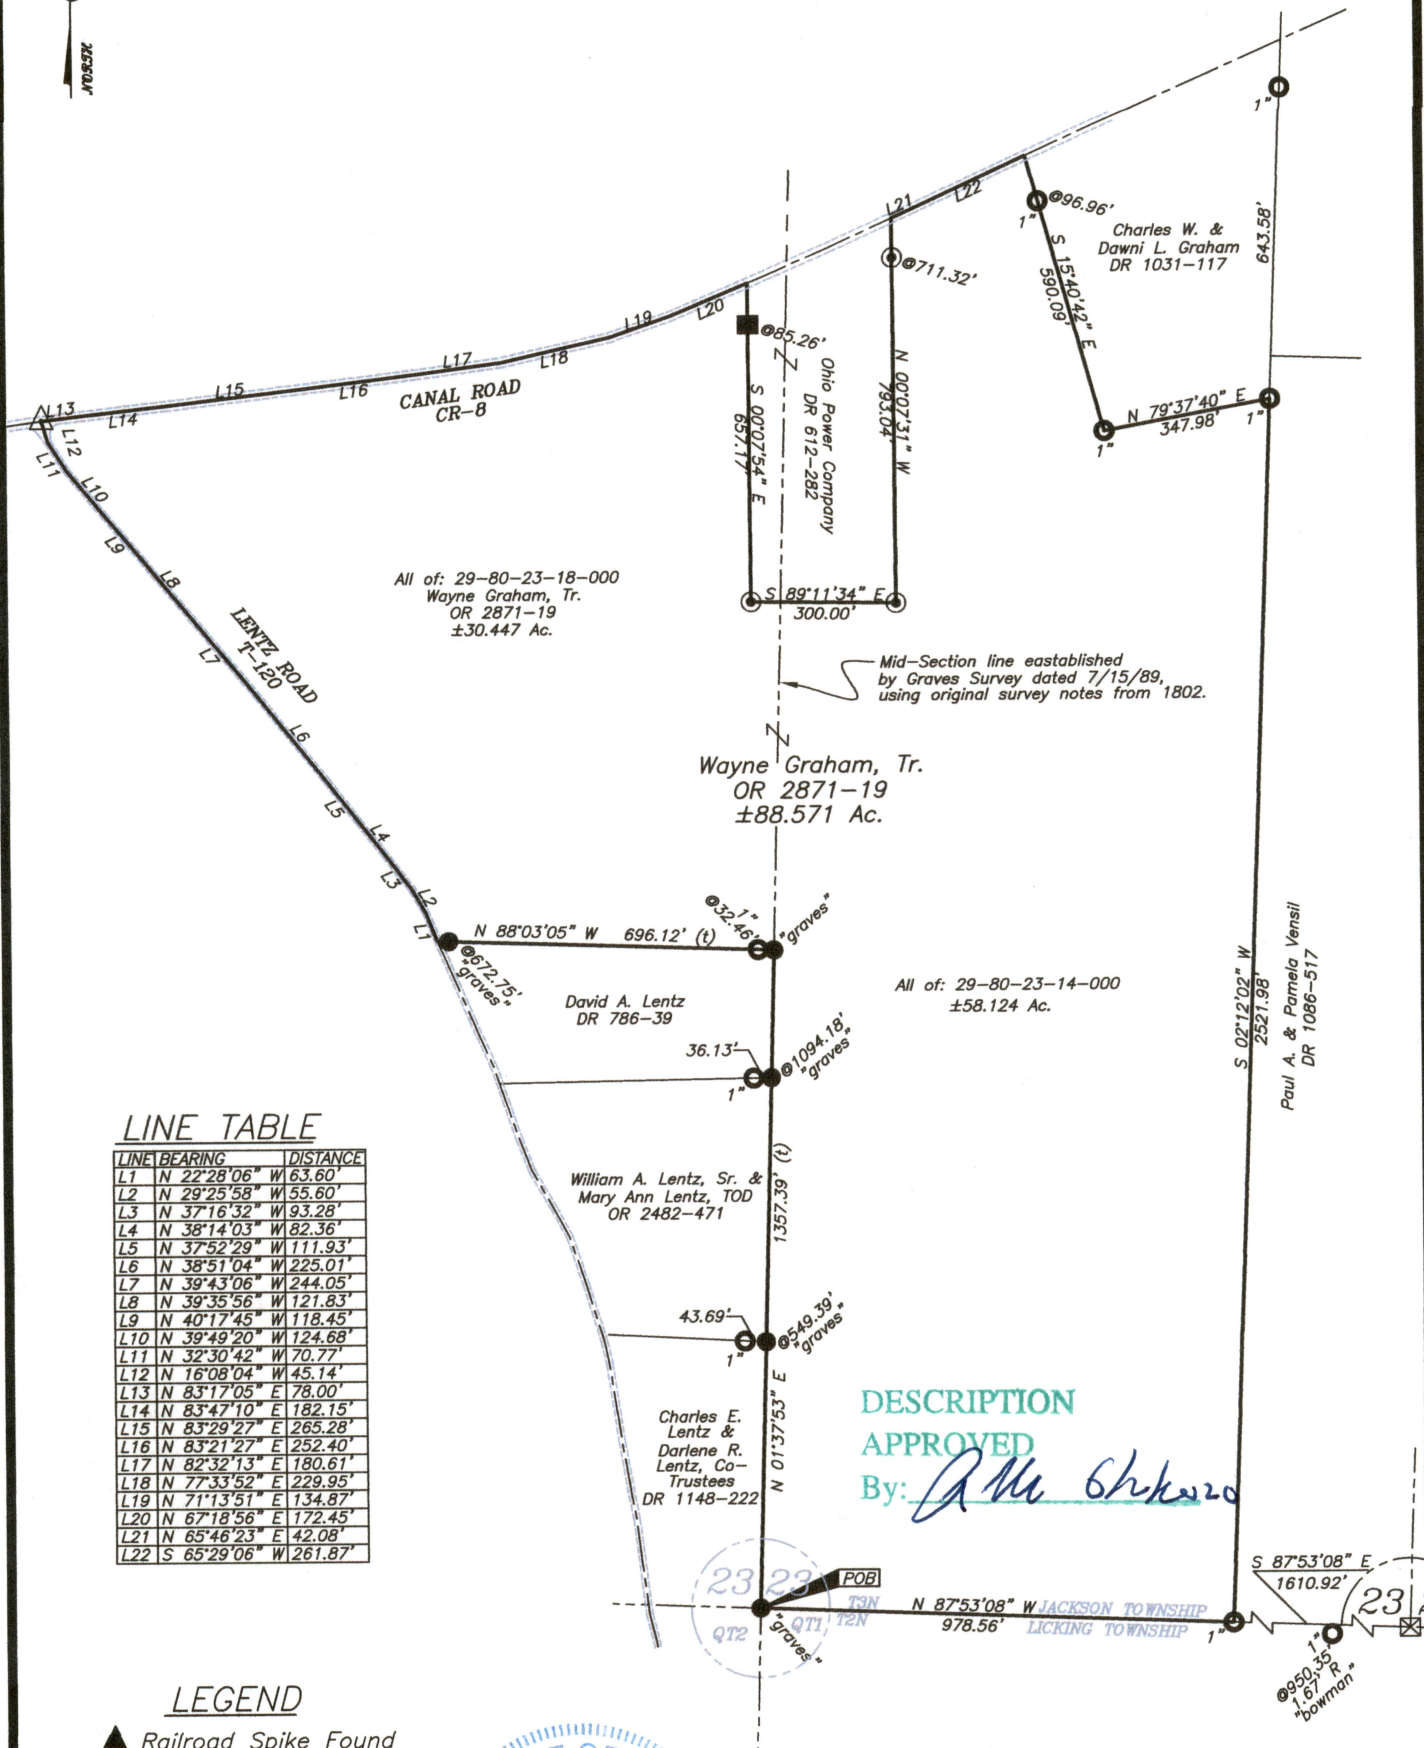

LINE TABLE

LINE	BEARING	DISTANCE
L1	N 22°28'06" W	63.60'
L2	N 29°25'58" W	55.60'
L3	N 37°16'32" W	93.28'
L4	N 38°14'03" W	82.36'
L5	N 37°52'29" W	111.93'
L6	N 38°51'04" W	225.01'
L7	N 39°43'06" W	244.05'
L8	N 39°35'56" W	121.83'
L9	N 40°17'45" W	118.45'
L10	N 39°49'20" W	124.68'
L11	N 32°30'42" W	70.77'
L12	N 16°08'04" W	45.14'
L13	N 83°17'05" E	78.00'
L14	N 83°47'10" E	182.15'
L15	N 83°29'27" E	265.28'
L16	N 83°21'27" E	252.40'
L17	N 82°32'13" E	180.61'
L18	N 77°33'52" E	229.95'
L19	N 71°13'51" E	134.87'
L20	N 67°18'56" E	172.45'
L21	N 65°46'23" E	42.08'
L22	S 65°29'06" W	261.87'


LEGEND

- ▲ Railroad Spike Found
- △ Railroad Spike Set
- Iron Pin Found
- Pipe Found w/cap
- ⊠ Stone Found
- Property Hook
- Iron Pin Set
- Ex. Fence



DESCRIPTION
APPROVED
By: *A Mc Shkuzo*

OFFICE COPY
NOT RECORDABLE
Date: *11/20*
Brian Kelly McPeck
Reg. Surveyor No. 8517

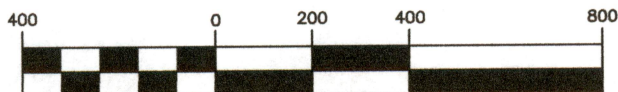

(IN FEET)
1 inch = 400 ft.

**MCPEEK
LAND
SURVEYING** LLC
www.mcpeeklandsurveying.com
email: brian@mcpeeklandsurveying.com
340 Robin Hood Ln., * Zanesville, Oh 43701 * 740.704.6073