

ADDRESS N/A  
29-80-24-15 COM

BOWMAN AND ASSOCIATES  
P.O. Box 207  
FRAZEYSBURG OHIO 43822  
614-828-2204

PART OF PARCEL  
#29-80-24-15-000

SURVEY DESCRIPTION  
FOR  
Mark Randles

Situated in the Southwest quarter of section #24, T-3-N, R-9-W, U.S.M.L., Jackson Township, Muskingum County, Ohio. Being part of the lands of Frank and Connie Zeman as conveyed in Deed Book 738 page 186 of the Muskingum County Deed records and being more particularly described as follows:

Commencing at the intersection of the centerline of State Route #146 and the South line of Section #24; thence, N.19°23'07"W. a distance of 307.20 feet to a point BEING THE POINT OF BEGINNING; thence, N.19°23'07"W. a distance of 17.80 feet continuing along the center line of said road to a point at the Southwest corner of M. & D. Randles (1060/322); thence, N.47°08'12"E. a distance of 174.65 feet along the South line of said Randles lands to a point; thence, N.48°37'00"E. a distance of 76.22 feet along said Randles lands to a point; thence, N.67°50'10"E. a distance of 38.65 feet along said Randles lands to a point on the South line of P. & S. Green (663/286); thence, N.79°44'34"E. a distance of 30.00 feet through the lands of F. & C. Zeman (738/186) to a set iron pipe; thence, S.58°20'03"W. a distance of 106.89 feet through said Zeman lands to a set iron pipe; thence, S.45°43'30"W. a distance of 214.57 feet through said Zeman lands to the point of beginning, passing a set iron pipe at 185.44 feet.

The above described parcel contains 0.095 acres, more or less, and is subject to all legal easements and right of ways. North is based upon record bearings in deed book 738 page 186. All set iron pins are 3/4" x 30" pipes with I.D. caps.

Description prepared from an actual field survey by Bowman & Associates, Stephen M. Bowman P.S. #7135. June 06, 1992.

DESCRIPTION APPROVED  
FOR AUDITOR'S TRANSFER


BY *J. L. Hamble*  
6-10-92

**OFFICE COPY  
NOT RECORDABLE**

NORTH IS BASED UPON  
RECORD BEARINGS IN  
D.B. 738 Pg. 186.


SURVEY PLAT FOR MARK RANGLES

SITUATED IN THE S.W.  $\frac{1}{4}$ , SECTION #24, T-3, R-9,  
U.S.M.L., JACKSON TOWNSHIP, MUSKINGUM COUNTY,  
OHIO. BEING PART OF THE LANDS OF FRANK & CONNIE  
ZEMAN AS CONVEYED IN DEED BOOK 738 PAGE 186 OF  
MUSKINGUM COUNTY DEED RECORDS.

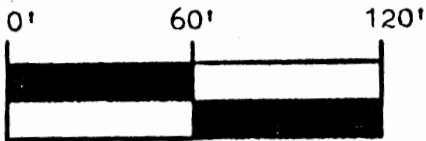

SCALE 1" = 60.0'

PART OF PARCEL #29-29-80-24-15-000

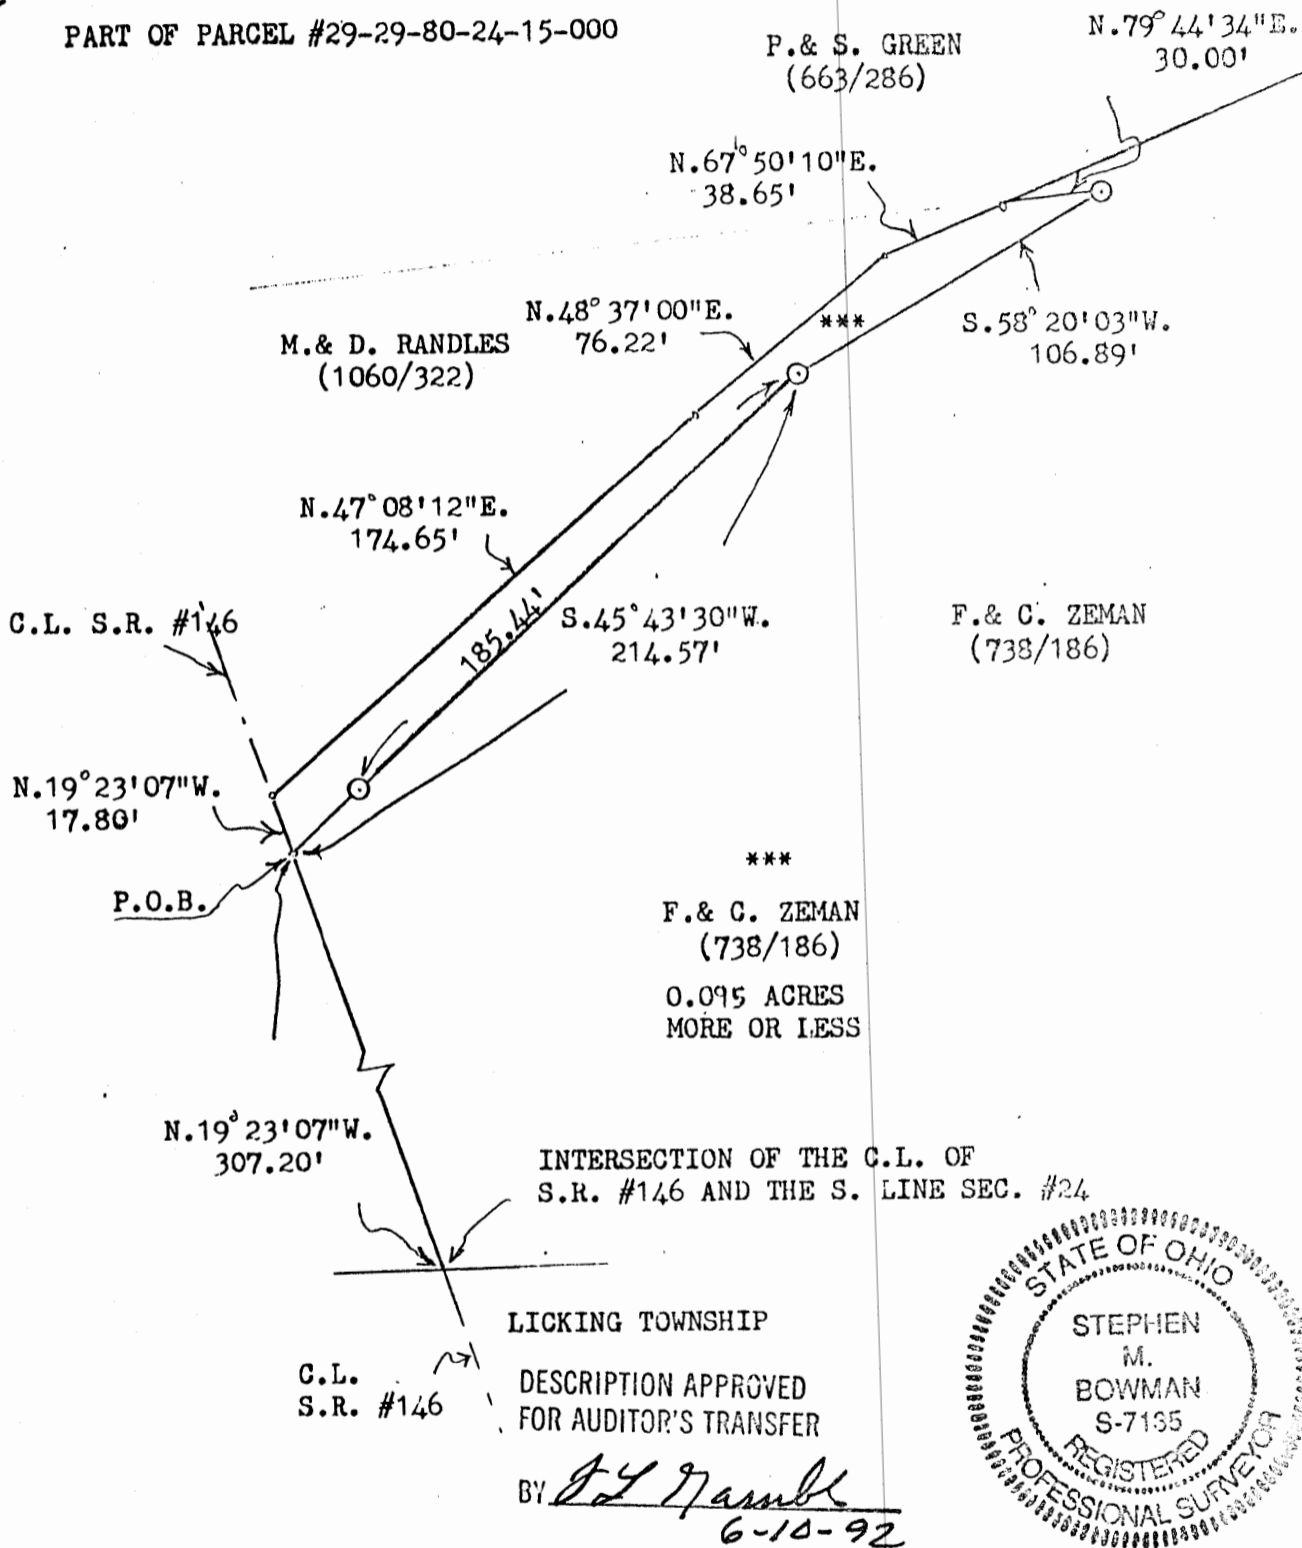

LICKING TOWNSHIP  
DESCRIPTION APPROVED  
FOR AUDITOR'S TRANSFER

BY *Stephen M. Bowman*  
6-10-92

**BOWMAN AND ASSOCIATES**  
48 THIRD ST.  
FRAZEYSBURG, OHIO 43822

CLIENT MARK RANGLES  
SECTION 24, T. 3, R. 9  
JACKSON            TOWNSHIP, MUSK            COUNTY

**LEGEND**

- - IRON PIN SET      ● - IRON PIN FOUND
- △ - RR/MINE SPIKE SET    ▲ - RR/MINE SPIKE FOUND
- ° - POINT

**OFFICE COPY**  
**NOT RECORDABLE**  
STEPHEN M. BOWMAN, PS-7135

I CERTIFY THIS DRAWING REPRESENTS A  
SURVEY CONDUCTED BY ME ON 6/09/92

PHONE/FAX 614-828-2204