


VACATION OF A PORTION OF AN ALLEY IN IRONDALE
ADDITION, PLAT BOOK 2, PAGE 146

STATE OF OHIO, MUSKINGUM COUNTY, JEFFERSON TOWNSHIP, PART OF IRONDALE
ADDITION TO TOWN OF DRESDEN, O., QUARTER TOWNSHIP 4, TOWNSHIP 3
NORTH, RANGE 8 WEST, UNITED STATES MILITARY LANDS

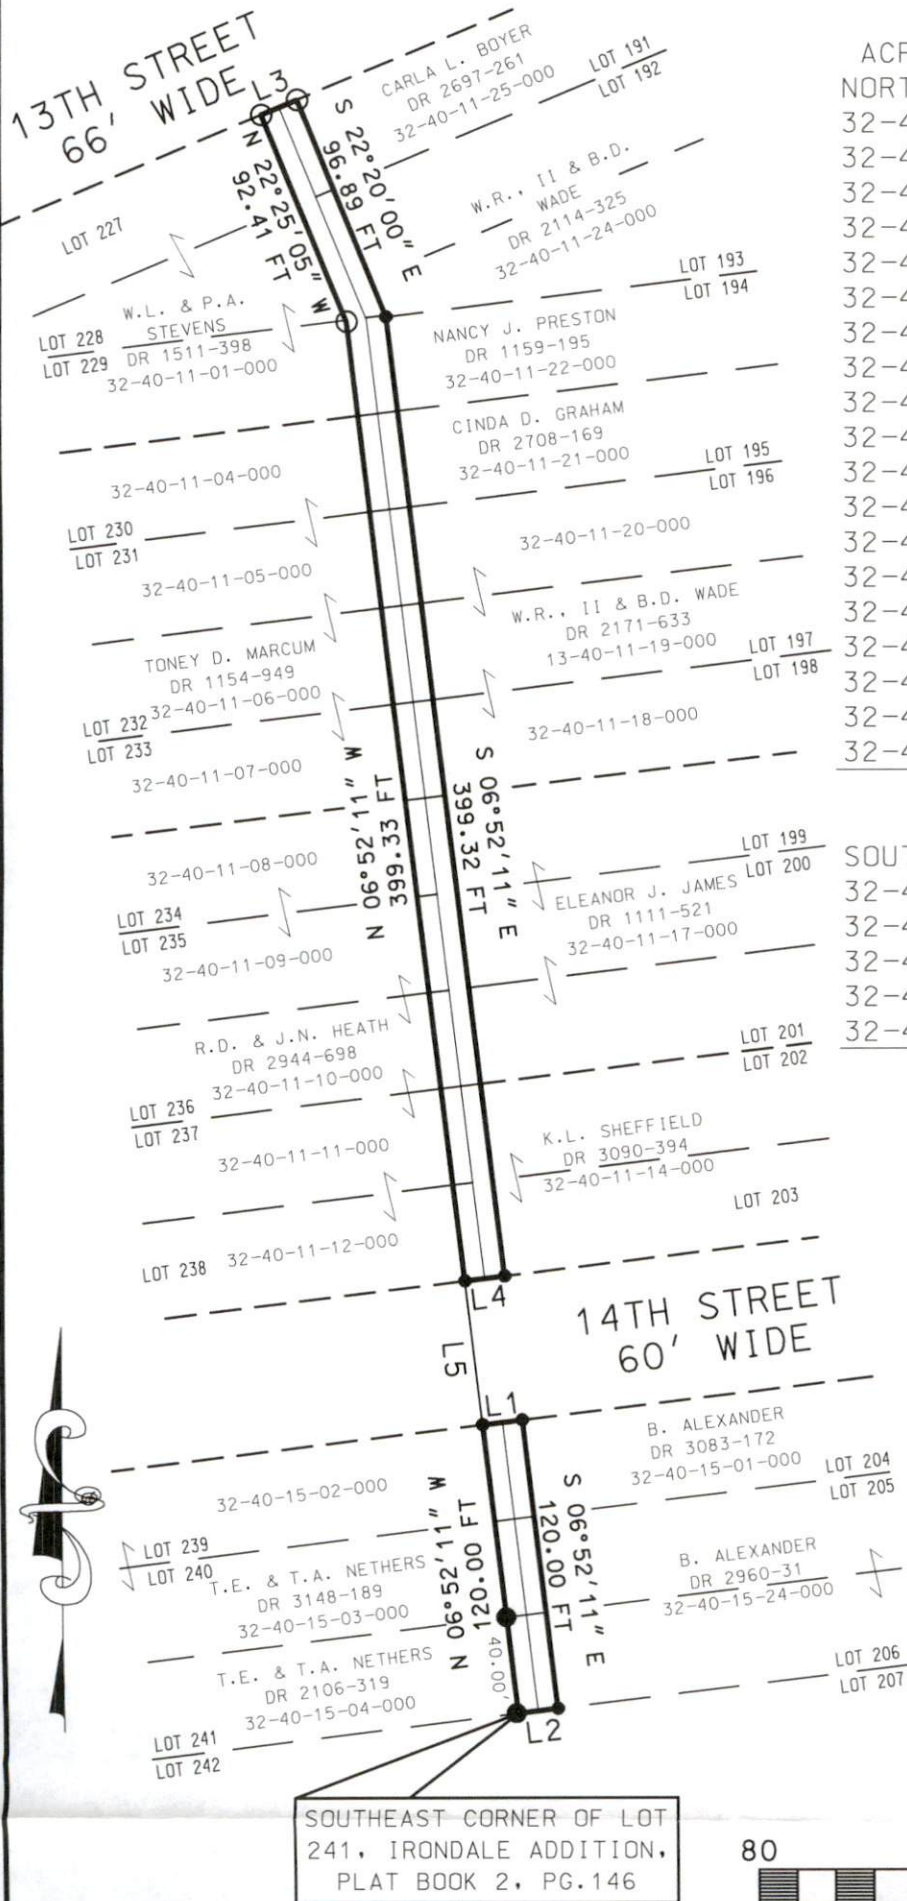

ACREAGE TO BE ADDED TO PARCEL NOS.
NORTH OF 14TH STREET

32-40-11-01-000	±0.02493	ACRES
32-40-11-04-000	±0.00763	ACRES
32-40-11-05-000	±0.00763	ACRES
32-40-11-06-000	±0.00763	ACRES
32-40-11-07-000	±0.00763	ACRES
32-40-11-08-000	±0.00763	ACRES
32-40-11-09-000	±0.00763	ACRES
32-40-11-10-000	±0.00763	ACRES
32-40-11-11-000	±0.00763	ACRES
32-40-11-12-000	±0.00763	ACRES
32-40-11-14-000	±0.01526	ACRES
32-40-11-17-000	±0.02289	ACRES
32-40-11-18-000	±0.00763	ACRES
32-40-11-19-000	±0.00763	ACRES
32-40-11-20-000	±0.00763	ACRES
32-40-11-21-000	±0.00763	ACRES
32-40-11-22-000	±0.00763	ACRES
32-40-11-24-000	±0.00967	ACRES
32-40-11-25-000	±0.00763	ACRES

SUBTOTAL 1 0.1872 ACRES

SOUTH OF 14TH STREET

32-40-15-02-000	+0.00763	ACRES
32-40-15-03-000	±0.00763	ACRES
32-40-15-04-000	±0.00763	ACRES
32-40-15-24-000	±0.01526	ACRES
32-40-15-01-000	±0.00763	ACRES

SUBTOTAL 2 ±0.04578 ACRES

SUBTOTAL 1 ±0.1872 ACRES

SUBTOTAL 2 ±0.04578 ACRES

TOTAL ±0.23298 ACRES

DESCRIPTION

APPROVED

By: DR 12-19-2023

LINE TABLE

#	DIRECTION	DISTANCE
L1	N 83°04'50" E	16.61 FT
L2	S 83°04'50" W	16.61 FT
L3	N 67°28'21" E	16.15 FT
L4	S 83°04'50" W	16.61 FT
L5	N 06°52'11" W	60.00 FT

MUSKINGUM COUNTY
ENGINEERS OFFICE


155 REHL ROAD
ZANESVILLE, OHIO 43701
(740) 454-0155

BASIS OF BEARING:

BEARINGS ARE BASED ON NAD 83, OHIO SOUTH
ZONE, STATE PLANE COORDINATES AS PER GPS
OBSERVATIONS FROM MUSKINGUM COUNTY
ENGINEER GPS MONUMENT - ROSE.

PERTINENT DOCUMENTS AND SURVEYS USED:

1. DEED REFERENCES SHOWN
2. TAX MAPS
3. SURVEY RECORDS FOUND IN THE
MUSKINGUM COUNTY ENGINEERS OFFICE,
ZANESVILLE, OHIO.

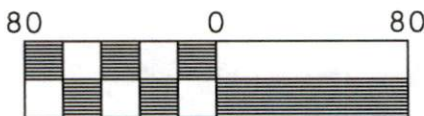

LEGEND

- IRON PIPE FOUND
- IRON PIN FOUND
- POINT



OFFICE COPY
NOT RECORDABLE

DATE 12/11/23