


ADDRESS N/A

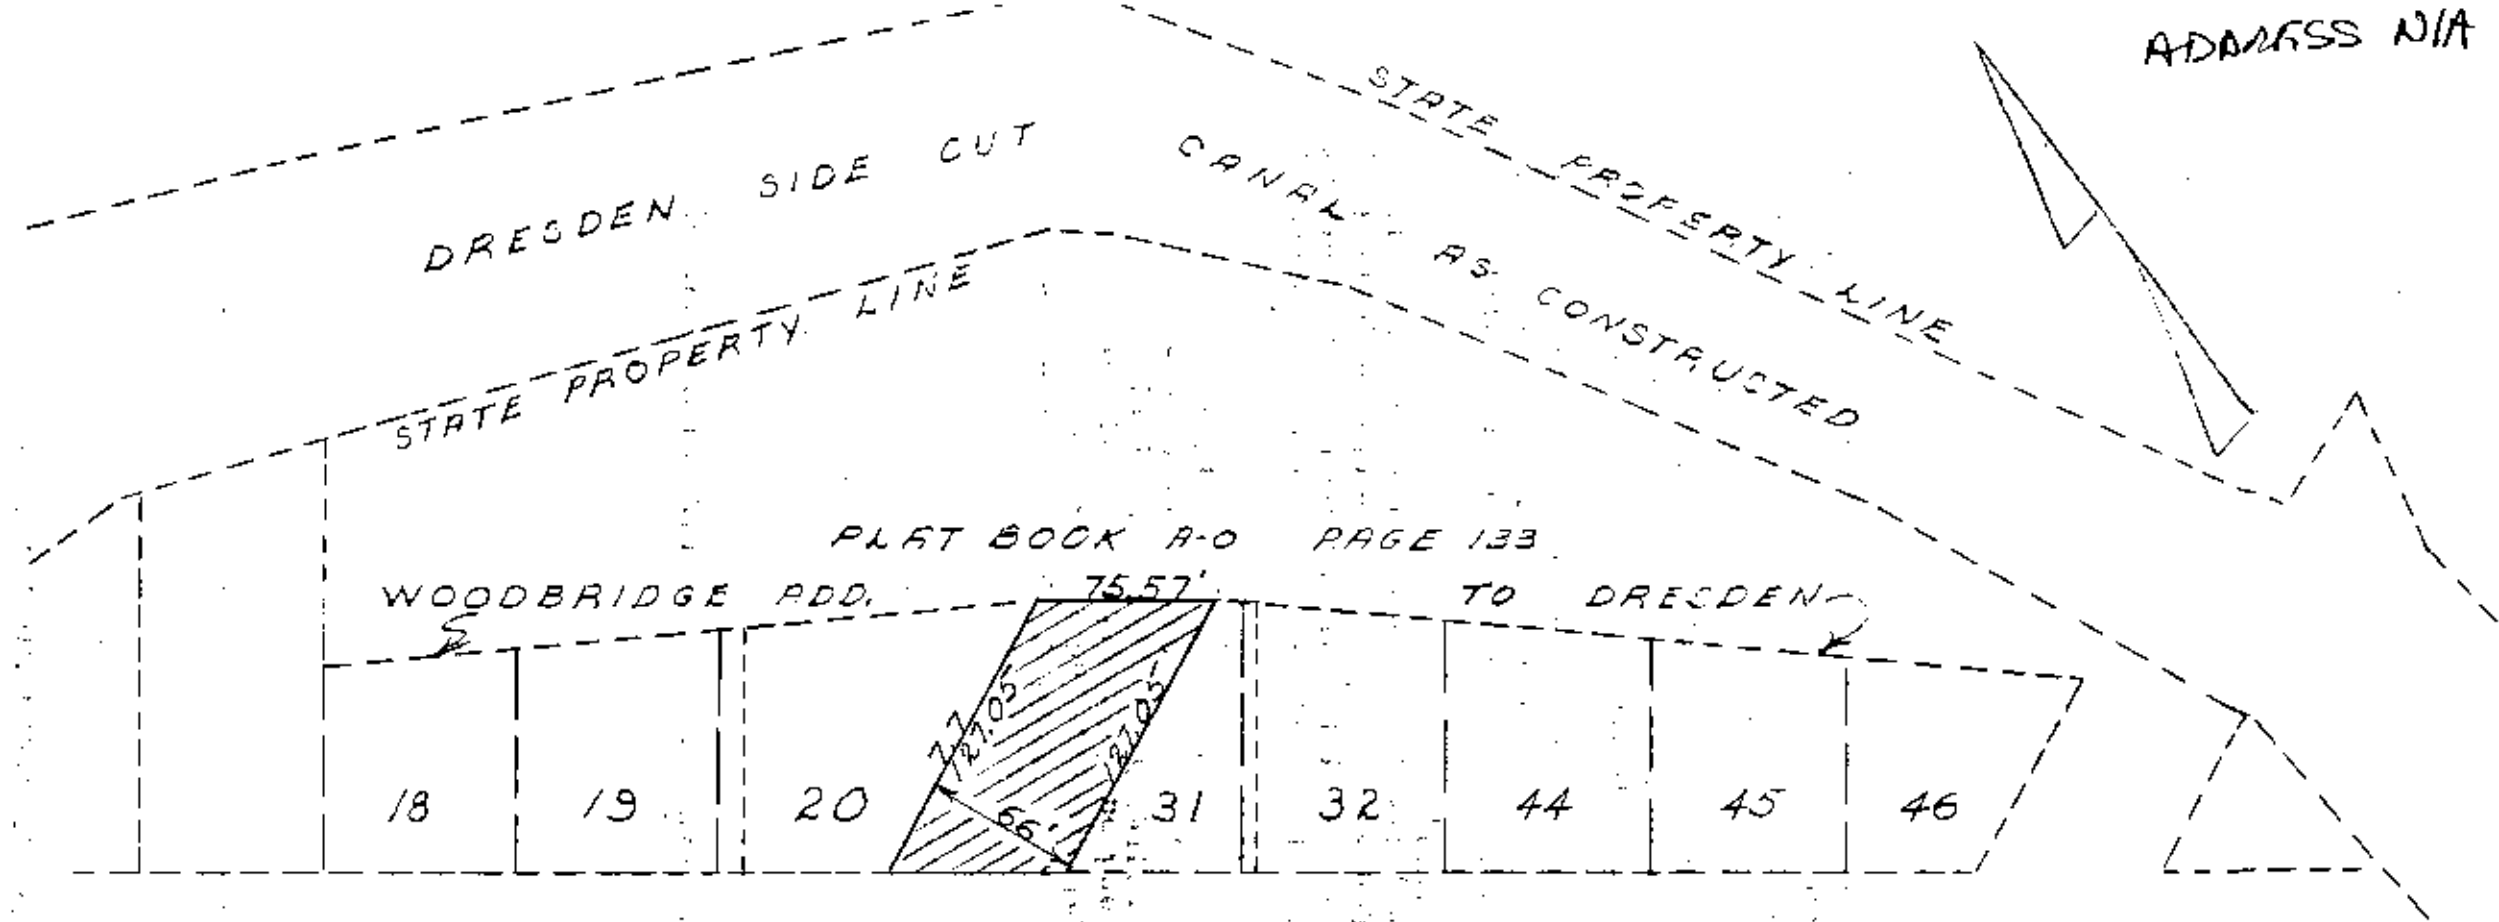

PLAT BOOK A-0 PAGE 133

WOODBIDGE ADD. 75.57' TO DRESDEN

18 19 20 31 32 44 45 46

HIGH STREET

CANAL STREET

LOT 20 NKA The Longaberger Co.
 Longaberger Development Inc
 Deed Book 1017, Page 436
 Parcel No 33-33-10-10-13

LOT 31 NKA The Longaberger Co.
 Longaberger Development Inc.
 Deed Book 1011, Page 231
 Parcel No 33-33-10-19-01

MICHIGAN ST
 FOURTH ST

STREET TO BE VACATED
 Fourth Street Between
 Lots 20 & 31 of
 Woodbridge Addition To
 The Town of Dresden
 Plat Book A-0 Page 133
 Width 66 feet
 Sides 127.05 feet
 Area 0.192 Ac.±

EAST ST
 FIFTH ST



WILLIAM H. DESHAFTER, Surveyor, certify that this document true and accurate copy of the plat as prepared by me June 10, 1991.

**OFFICE COPY
 NOT RECORDABLE**

DESCRIPTION APPROVED FOR AUDITOR'S TRANSFER

BY Andrew J. Swinburn
 8-20-93

BY William H. Deshafter
 Registered Surveyor #5437
 June 10, 1991

**OFFICE COPY
 NOT RECORDABLE**