

Situated in the State of Ohio, County of Muskingum, Township of Jefferson, Village of Dresden, and located between the easterly line of Woodbridge Addition to Dresden as recorded in Plat Book "A-0", Page 133 of the Muskingum County Records, and the westerly line of the Dresden Side-Cut Canal (Canal surveyed in 1923 by H.E. Whitlock, surveyed by others in 1992) and being further described as follows;

Beginning at the northeast corner of Lot 32 of Woodbridge Addition (Plat Book "A-0", Page 133),
thence, North 50° 14' 07" West, 85.69 feet along the east line of Lot 31 of said Woodbridge Addition and the east line of the vacated Fourth Street to a point,
thence, North 55° 14' 38" West, 120.12 feet along the east line of Lot 20 of the said Woodbridge Addition to a point,
thence, North 39° 45' 53" East, 118.54 feet along the south line of a 0.1553 acre parcel (Auditor's Number 33-33-10-10-15-004) to an iron pin-set (5/8" X 30" re-bar with ID Cap) at a point on the west line of the Dresden Side-Cut Canal, said point being 68.50 feet right of canal base line station 888+67.05 (1992 Survey),
thence, South 65° 58' 09" East, 141.29 feet along the east line of said canal to an iron pin-set (5/8" X 30" re-bar with ID Cap) at a deflection point 65.30 feet right of baseline station 890+08.30 (1992 Survey),
thence, South 40° 11' 55" East, 70.42 feet along the west line of the said canal to an iron pin-set (5/8" X 30" re-bar with ID Cap) at a point 63.56 feet right of baseline station 891+08.71 (1992 Survey),
thence, South 39° 45' 53" West, 134.09 feet along the north line of a 0.2424 acre parcel (Auditor's Number 33-33-10-10-15-007) to the point of beginning,
containing 0.6348 acres more or less.

Auditor's Parcel Number 33-33-10-10-15-005

Survey Description by


William H. ...
William H. ...
Registered Surveyor #5437
August 5, 1993
Revised 8-23-93

DESCRIPTION APPROVED
FOR AUDITOR'S TRANSFER

BY *A. L. Smith*
8-23-93

OFFICE COPY
NOT RECORDABLE

ADDRESS N/A

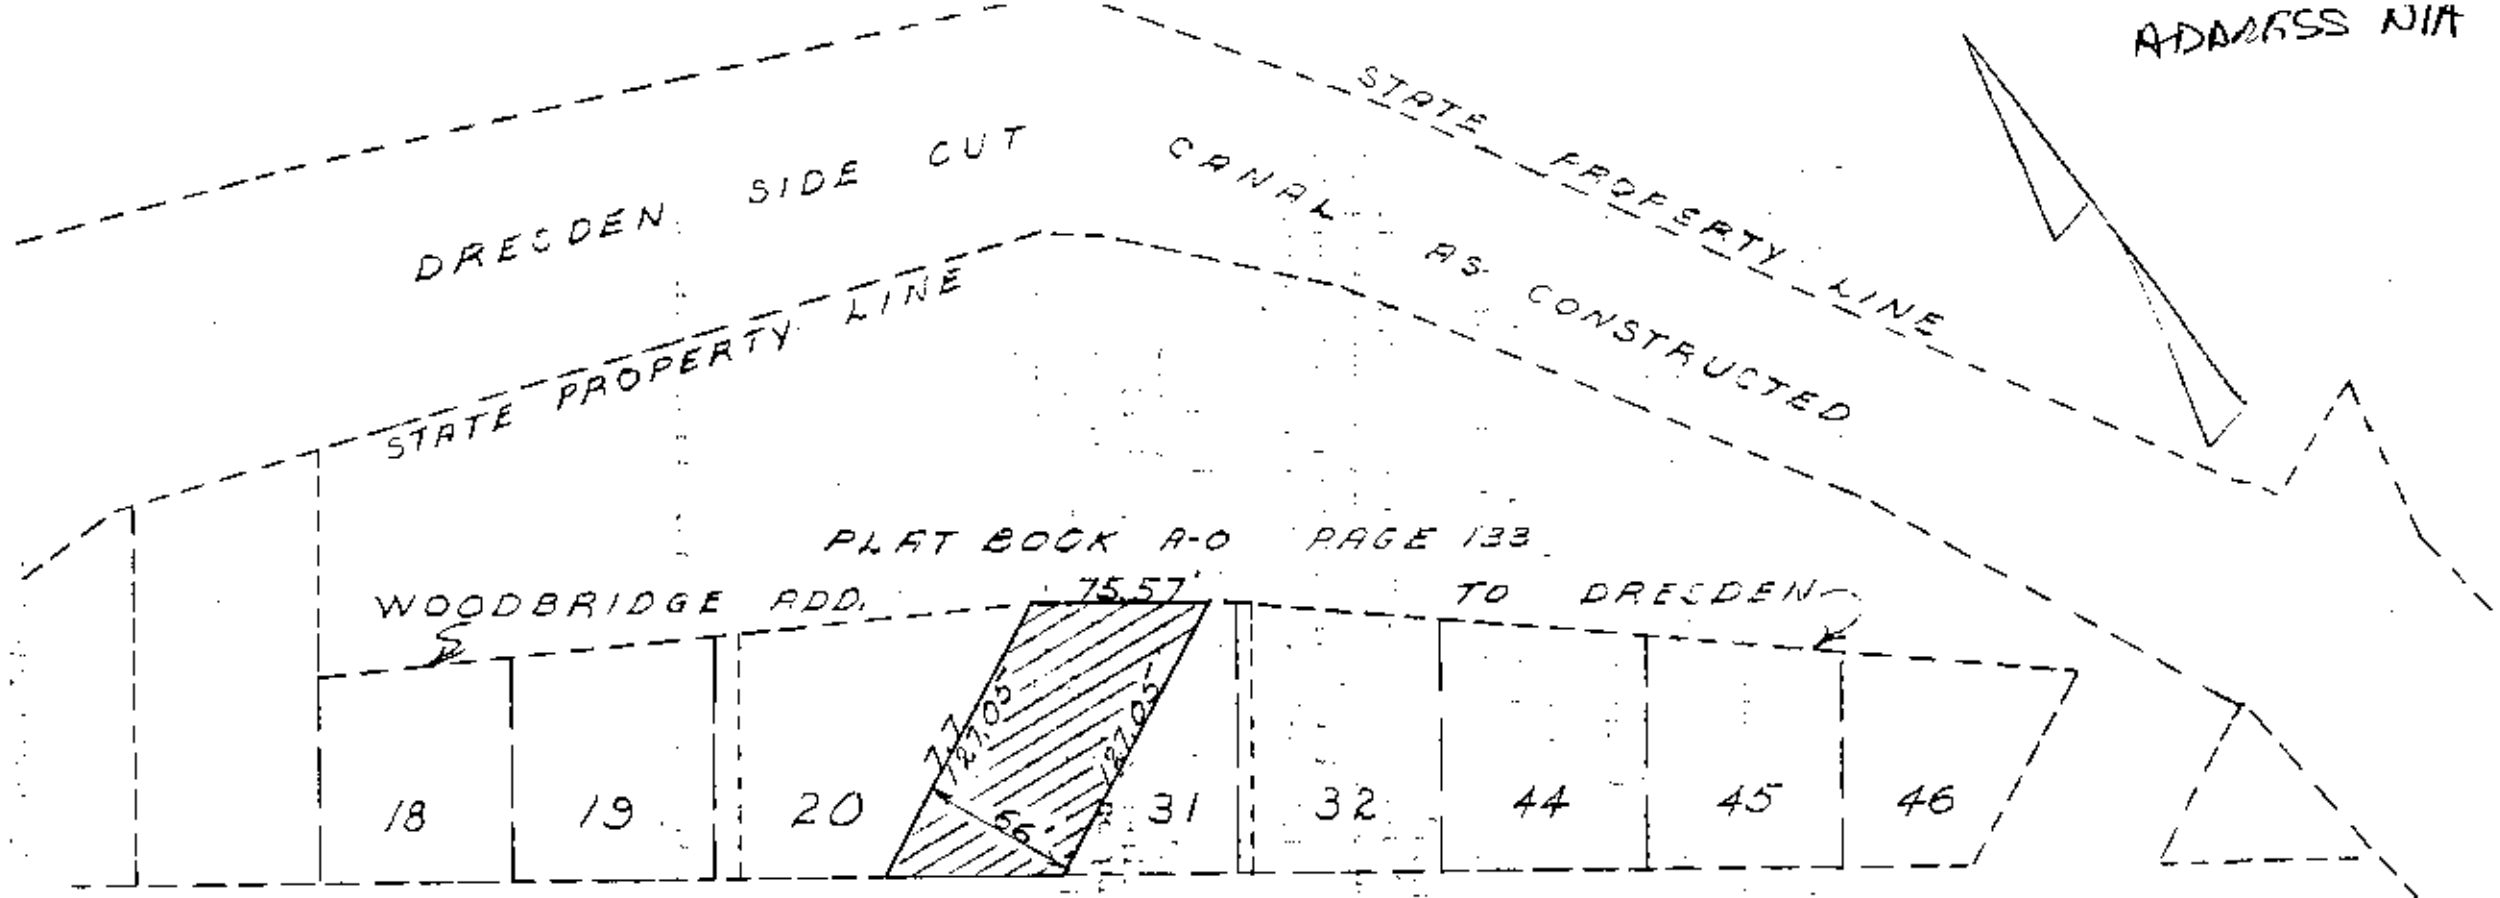

HIGH STREET

CANAL STREET

LOT 20 NKA The Longaberger Co.
 Longaberger Development Inc.
 Deed Book 1017, Page 436
 Parcel No 33-33-10-10-13

LOT 31 NKA The Longaberger Co.
 Longaberger Development Inc.
 Deed Book 1011, Page 231
 Parcel No 33-33-10-19-01

MICHIGAN ST
 FOURTH ST

STREET TO BE VACATED
 Fourth Street Between
 Lots 20 & 31 of
 Woodbridge Addition To
 The Town of Dresden
 Plat Book A-0 Page 133
 Width 66 feet
 Sides 127.05 feet
 Area 0.192 Ac =

EAST ST
 FIFTH ST



WILLIAM H. DEBWAETER, Registered Professional Surveyor No. 5437, State of Ohio, certify that this document is a true and accurate copy of the plat as prepared by me on June 10, 1991.

**OFFICE COPY
 NOT RECORDABLE**

DESCRIPTION APPROVED
 FOR AUDITOR'S TRANSFER

BY Andrew J. Durkin Registered Surveyor #5437
 June 10, 1991

**OFFICE COPY
 NOT RECORDABLE**

B-20-93