

33-10-20-01
33-10-20-13-001
25 EAST 5th ST.



BASE OF BEARINGS TRUE NORTH
BY SUN OBSERVATION

- 5/8" x 30" CAPPED IRON PIN SET
- IRON PIPE FD.
- SQUARE BAR FD.

REFERENCE LIST
DEEDS AS SHOWN

- 1933 RAILROAD SURVEY
- W.H. DERWACHTER SURVEYS
- P.B. A.O. Pg. 133
- P.B. K. Pg. 412
- TAX MAPS


Map showing survey of Lot 56 & the north part of Lot 61 of Woodbridges Addition to the Village of Dresden R.B.A.D. Pg. 133 Township of Jefferson Village of Dresden, Muskingum County, Ohio

Richard Max Graves
Registered Surveyor No. 5792

OFFICE COPY
RECORDABLE
August 17, 1992
Richard Max Graves

DESCRIPTION APPROVED
FOR AUDITOR'S TRANSFER

BY J.L. Traub
8-17-92

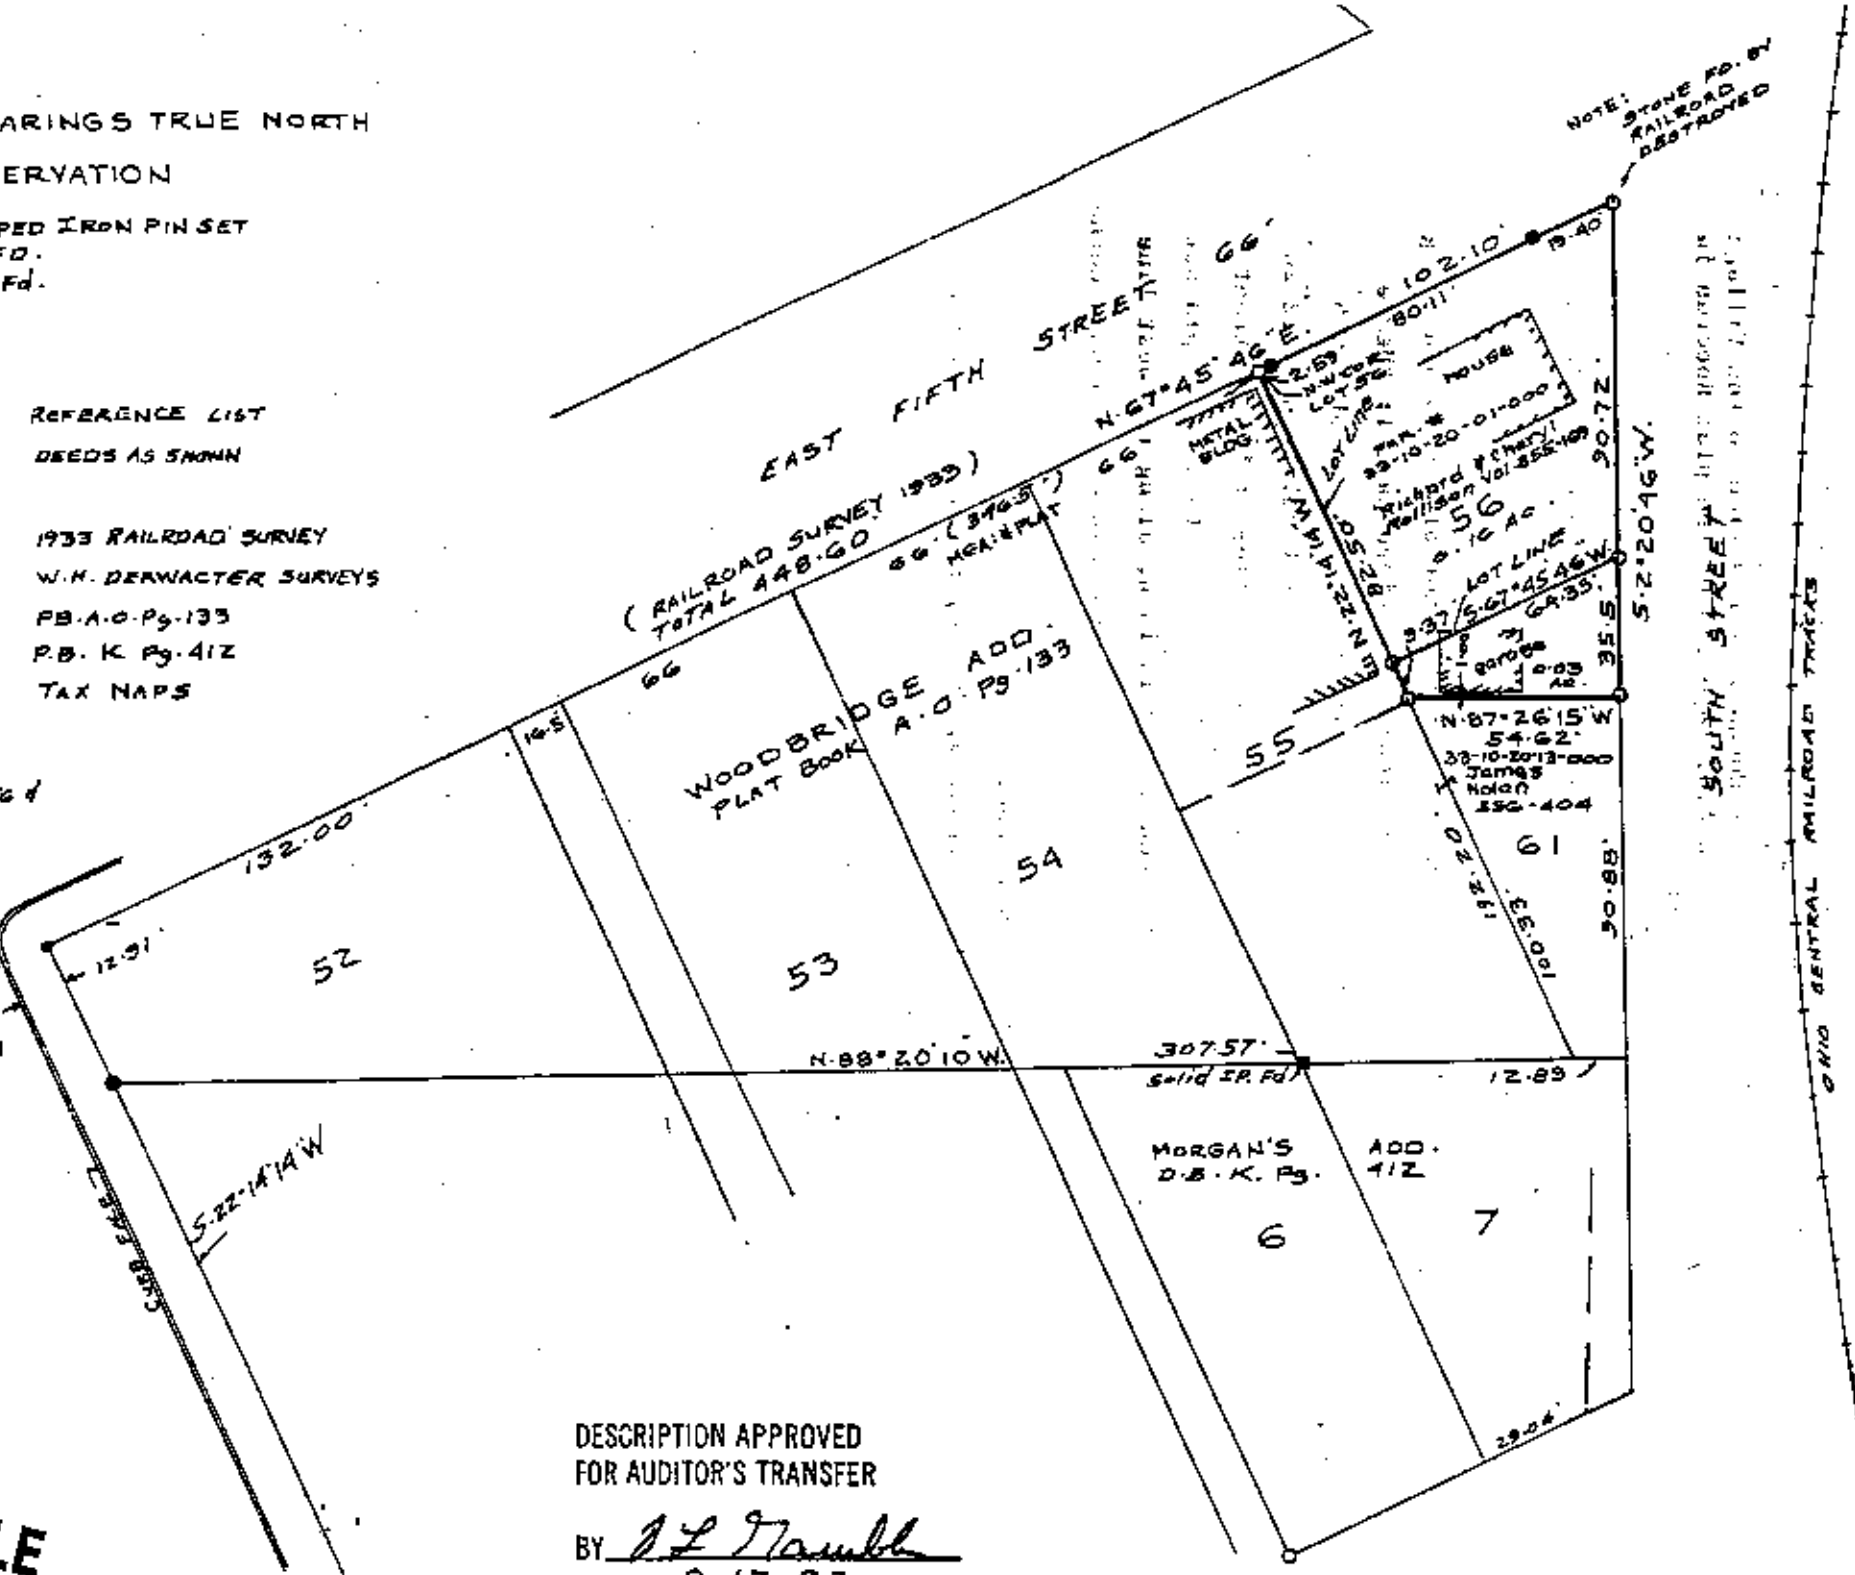

SOUTH STREET

OHIO CENTRAL RAILROAD TRACKS