



SITUATED IN:


State of Ohio, County of Muskingum, Village of Dresden, being
all of Lot 7 of Morgans Addition Pl. Bk. A-O, Pg. 148,
Township 3, Range 8, United States Military Lands

BASIS OF BEARINGS

Bearings are based on the Ohio State Plane Coordinate System,
NAD 83(2011), South Zone, Grid North, as per GPS observations

PARCEL NO.

All of: 33-10-20-12-000 ±0.125 Acres

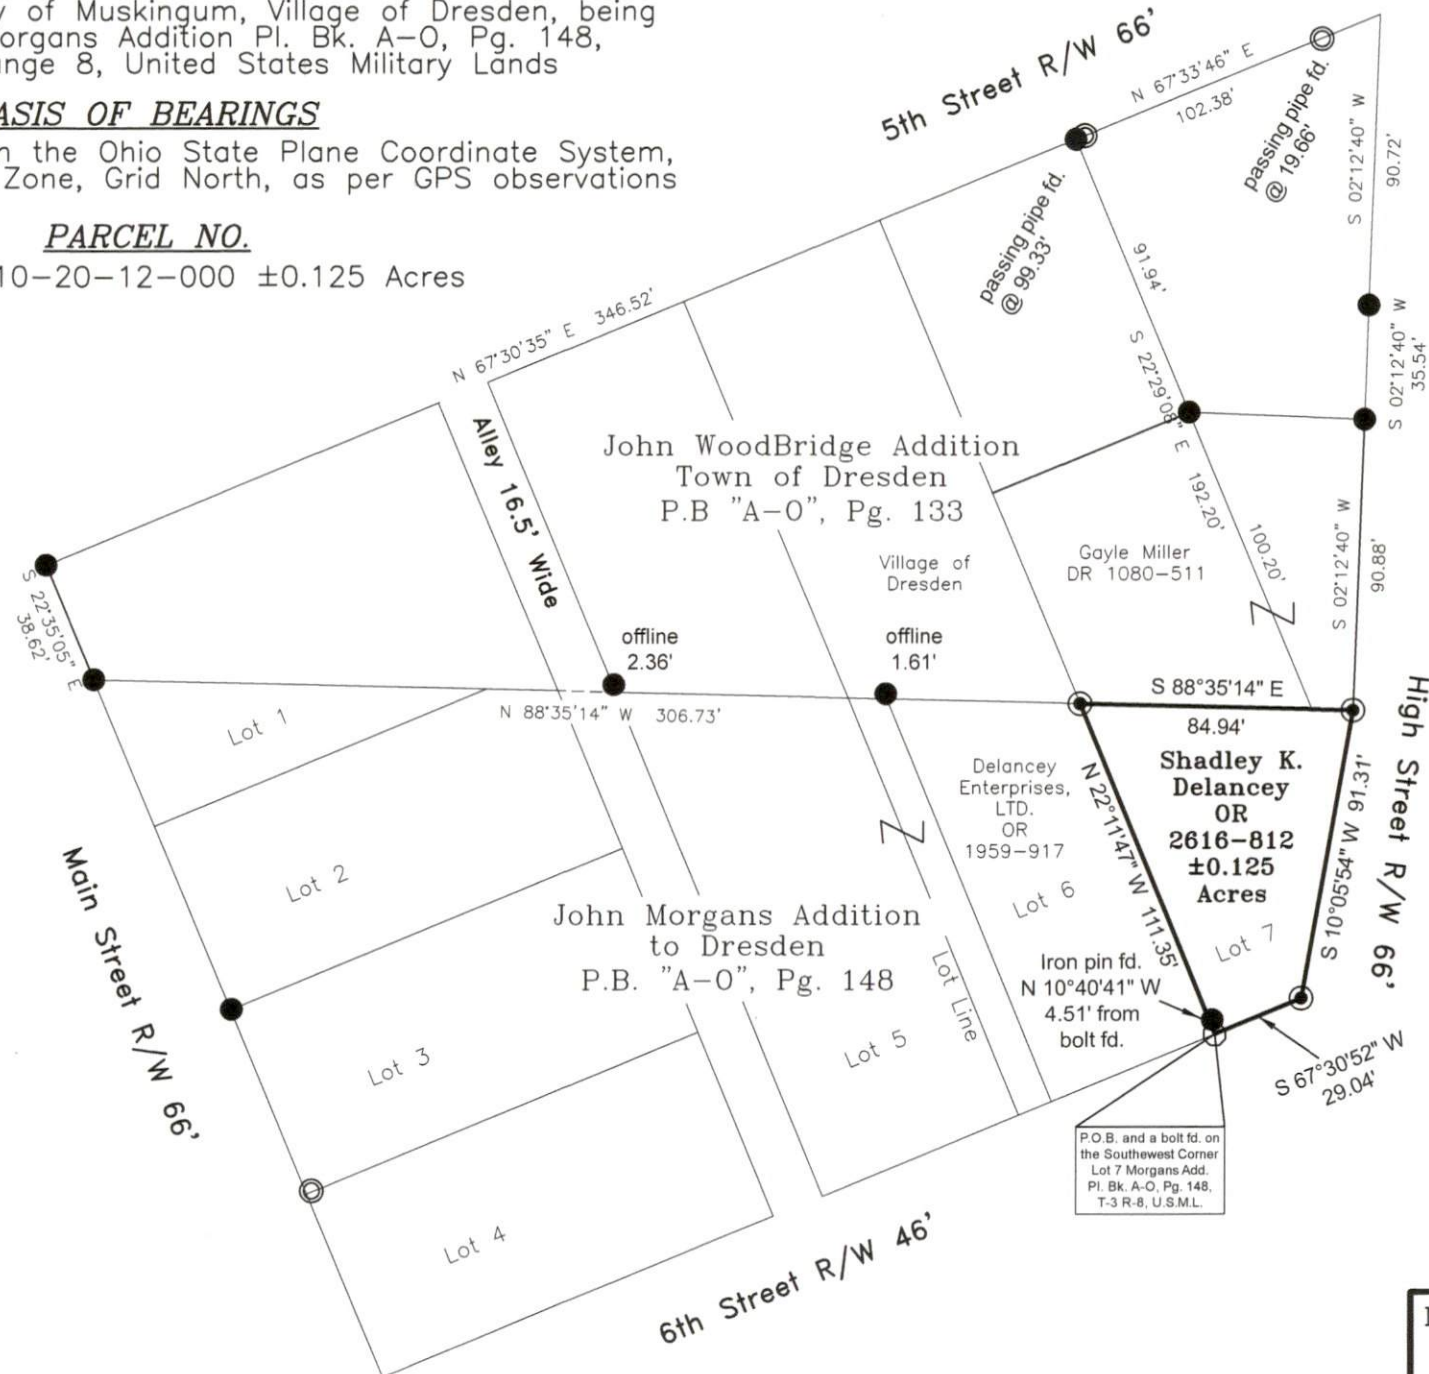

LEGEND


- Iron Pin Set 5/8" rebar w/cap
- Iron Pin Found
- Iron Pipe Found
- Bolt Found

REFERENCES

- Surveys by R. Graves
and L. Dinan
- www.mceo.org
- All deed Ref. shown on
this plat



OFFICE COPY
Jack D. Newcome 8-29-23
NOT RECORDABLE
Reg. Surveyor No. 7321

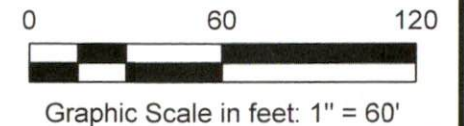

Newcome Surveying Company
6515 Ballard Road
Nashport, Ohio 43830
740-452-5796