

33-10-20-01
 33-10-20-13-001
 25 EAST 5th ST.




BASE OF BEARINGS TRUE NORTH
 BY SUN OBSERVATION

- 1/2" x 30" CAPPED IRON PIN SET
- IRON PIPE FD.
- Square bar fd.

REFERENCE LIST
 DEEDS AS SHOWN

- 1933 RAILROAD SURVEY
- W.H. DERWACHTER SURVEYS
- PB. A.O. Pg. 133
- P.B. K. Pg. 412
- TAX MAPS

Map showing Survey of Lot 56 & the north part of Lot 61 of Woodbridge Addition to the Village of Dresden P.B. A.O. Pg. 133 Township of Jefferson Village of Dresden, Muskingum County, Ohio

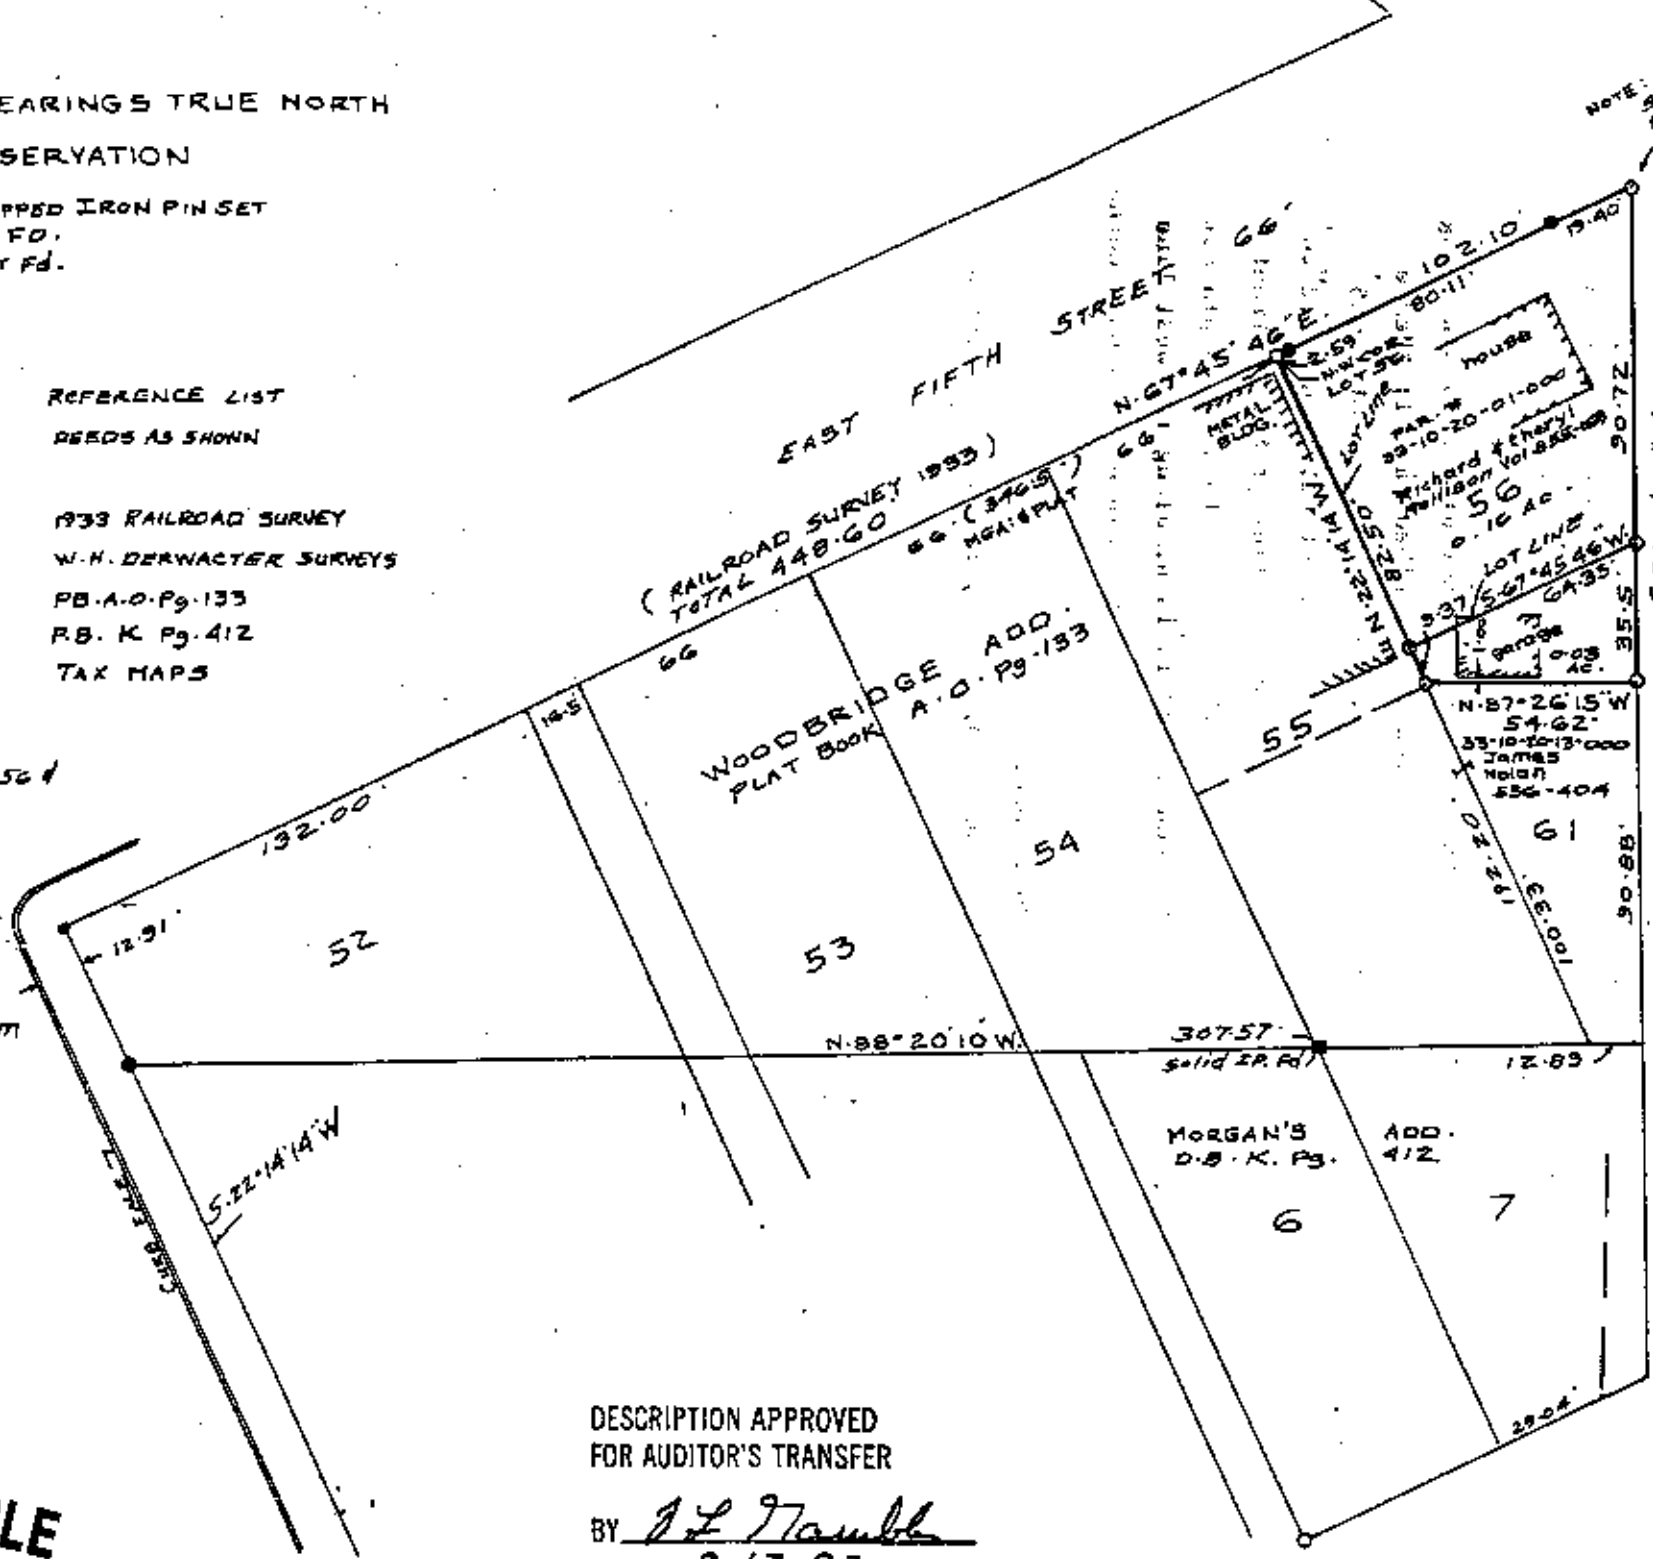

NOTE: STONE FD. BY RAILROAD DESTROYED

SOUTH STREET LINE INDICATED BY

OHIO CENTRAL RAILROAD TRACKS

Richard Max Graves
 Registered Surveyor No. 5792

OFFICE COPY
 RECORDABLE
 August 17, 1992
 Richard Max Graves

DESCRIPTION APPROVED
 FOR AUDITOR'S TRANSFER

BY J. L. Taulb
 8-17-92