

33-20-02-11-001
ADDRESS N/A

Situated in the State of Ohio, County of Muskingum, Township of Cass, Village of Dresden, and being a part of Lot 26 of Whispering Winds Subdivision, recorded in Plat Book 14, Pages 34 and 35 of the said Muskingum County Records and being further described as follows:

beginning at an existing iron pipe at the northwest corner of said Lot 26 of Whispering Winds Subdivision,
thence, South 67° 13' 08" East, 179.46 feet along the north-east line of said Lot 26 to a point,
thence, North 77° 07' 35" West, 42.28 feet across said Lot 26 to a point at an iron pin, set (5/8" re-bar with cap),
thence, South 73° 09' 08" West, 105.99 feet across said Lot 26 to a point in the west line of said Lot 26, passing an iron pin, set (5/8" re-bar with cap) at 90.52 feet,
thence North 14° 05' 51" West, 93.61 feet along the west line of said Lot 26 to the point of beginning,
containing 0.129 acres more or less.

Part of Parcel No. 11-33-20-02-11

Survey and Description by


William H. Derwacter

William H. Derwacter
Registered Surveyor #5437
Feb. 5, 1992


**OFFICE COPY
NOT RECORDABLE**

DESCRIPTION APPROVED
FOR AUDITOR'S TRANSFER

BY *J. J. Hamble*
2-10-92

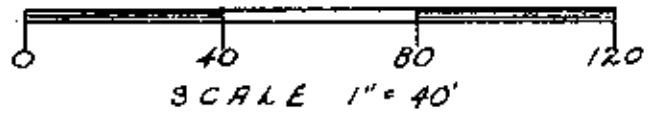

- Existing Iron Pipe
- △ Conc. Mon with 1/4" Steel Rod
- Iron Pin-Set-(5/8" re-bar with cap)

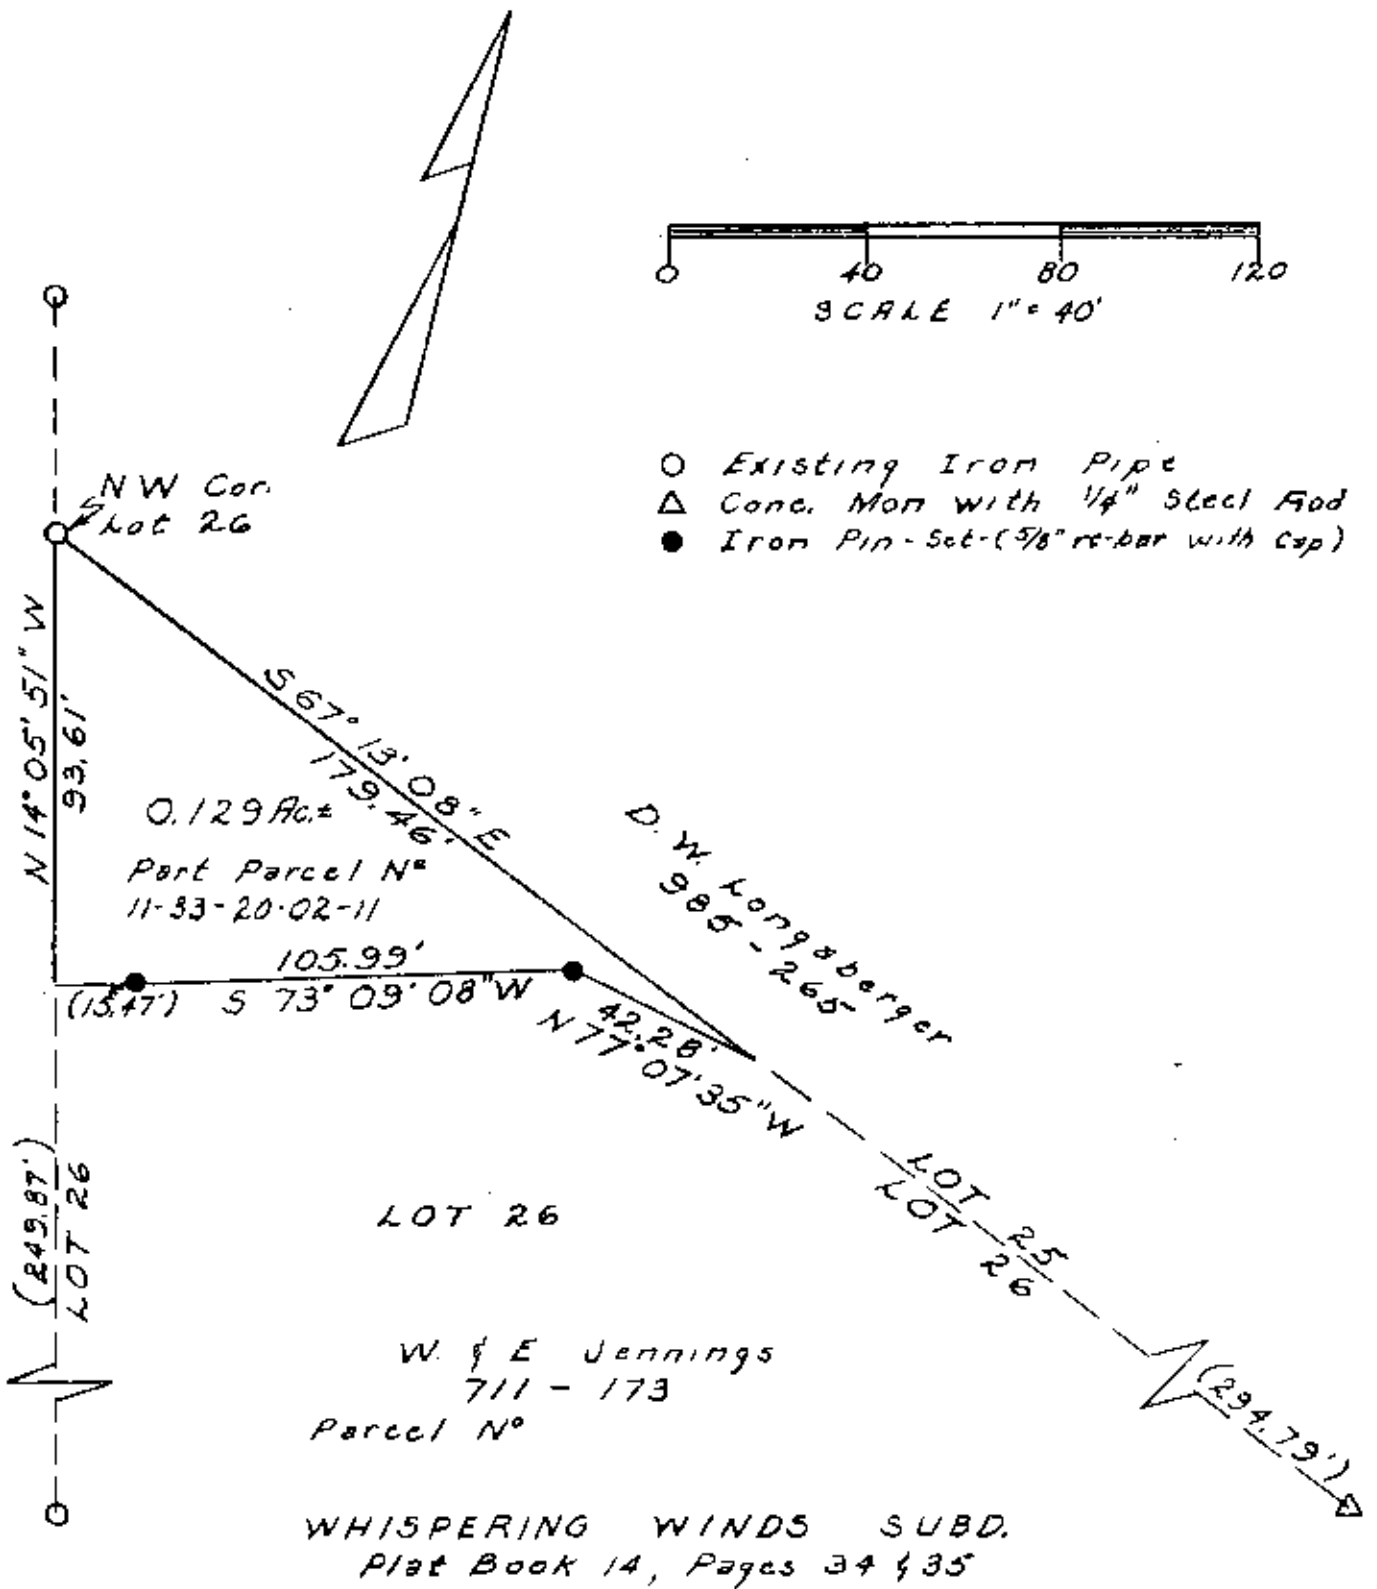

SITUATED IN
 State of Ohio
 County of Muskingum
 Township of Cass
 Village of Dresden
 Whispering Winds Subd.
 Plat Book 14, Page 34
 Part Lot 26

SURVEY AND PLAT BY
 William J. ...
 With ...
 Registered Surveyor #5437
 Feb 10, 1992

**OFFICE COPY
 NOT RECORDABLE**

DESCRIPTION APPROVED
 FOR AUDITOR'S TRANSFER

BY J. L. Hambl
 2-10-92