

**OFFICE COPY**  
**NOT RECORDABLE**

Jack D. Newcome Reg. No. 7321

Date

2-16-2000



**PARCEL NO.**

All of Parcel No.; 33-33-30-31-14-000 1.59 Acres

All of Parcel No.; 33-33-30-29-02-000 7.26 Acres

All of Parcel No.; 33-33-30-29-03-000 6.74 Acres

DESCRIPTION APPROVED  
FOR AUDITOR'S RECORDS  
BY J.D.N.

2-11-2000

**Property Survey of Lands Presently Owned by  
Juanita J. and John W. Davis Sr.**

**SITUATED IN**

The State of Ohio, County of Muskingum, Village of Dresden, and being a part of Outlot 24, Outlot 72, and Outlot 73, as found in Plat Book 2, Page 128 of the Muskingum County Recorder's Office.

**REFERENCES**

- DR 118-349
- DR 791-118
- DR 510-903
- DR 1134-303
- DR 672-737
- Plat Bk. 2 Pg. 5
- Plat Bk. 2 Pg. 128
- Plat Bk. 15 Pg. 31

**BASIS OF BEARING**


Bearings are based on the south line of 9th Street (Mountain Street) as being South 88 degrees 30 minutes 00 seconds West.

**PARCEL NO.'S**

- All of: 33-35-30-31-14-000 1.59 Ac.
- All of: 33-35-30-29-02-000 7.28 Ac.
- All of: 33-35-30-28-03-000 6.74 Ac.

**LEGEND**

- △ Railroad Spike Set
- Iron Pin Found
- ⊞ Stone Found
- Axis Found
- Iron Pipe Found
- ▲ Railroad Spike Found
- ⊙ Iron Pin Set, 6/8" rebar
- ⊞ Monument Found
- ★ Fenceline

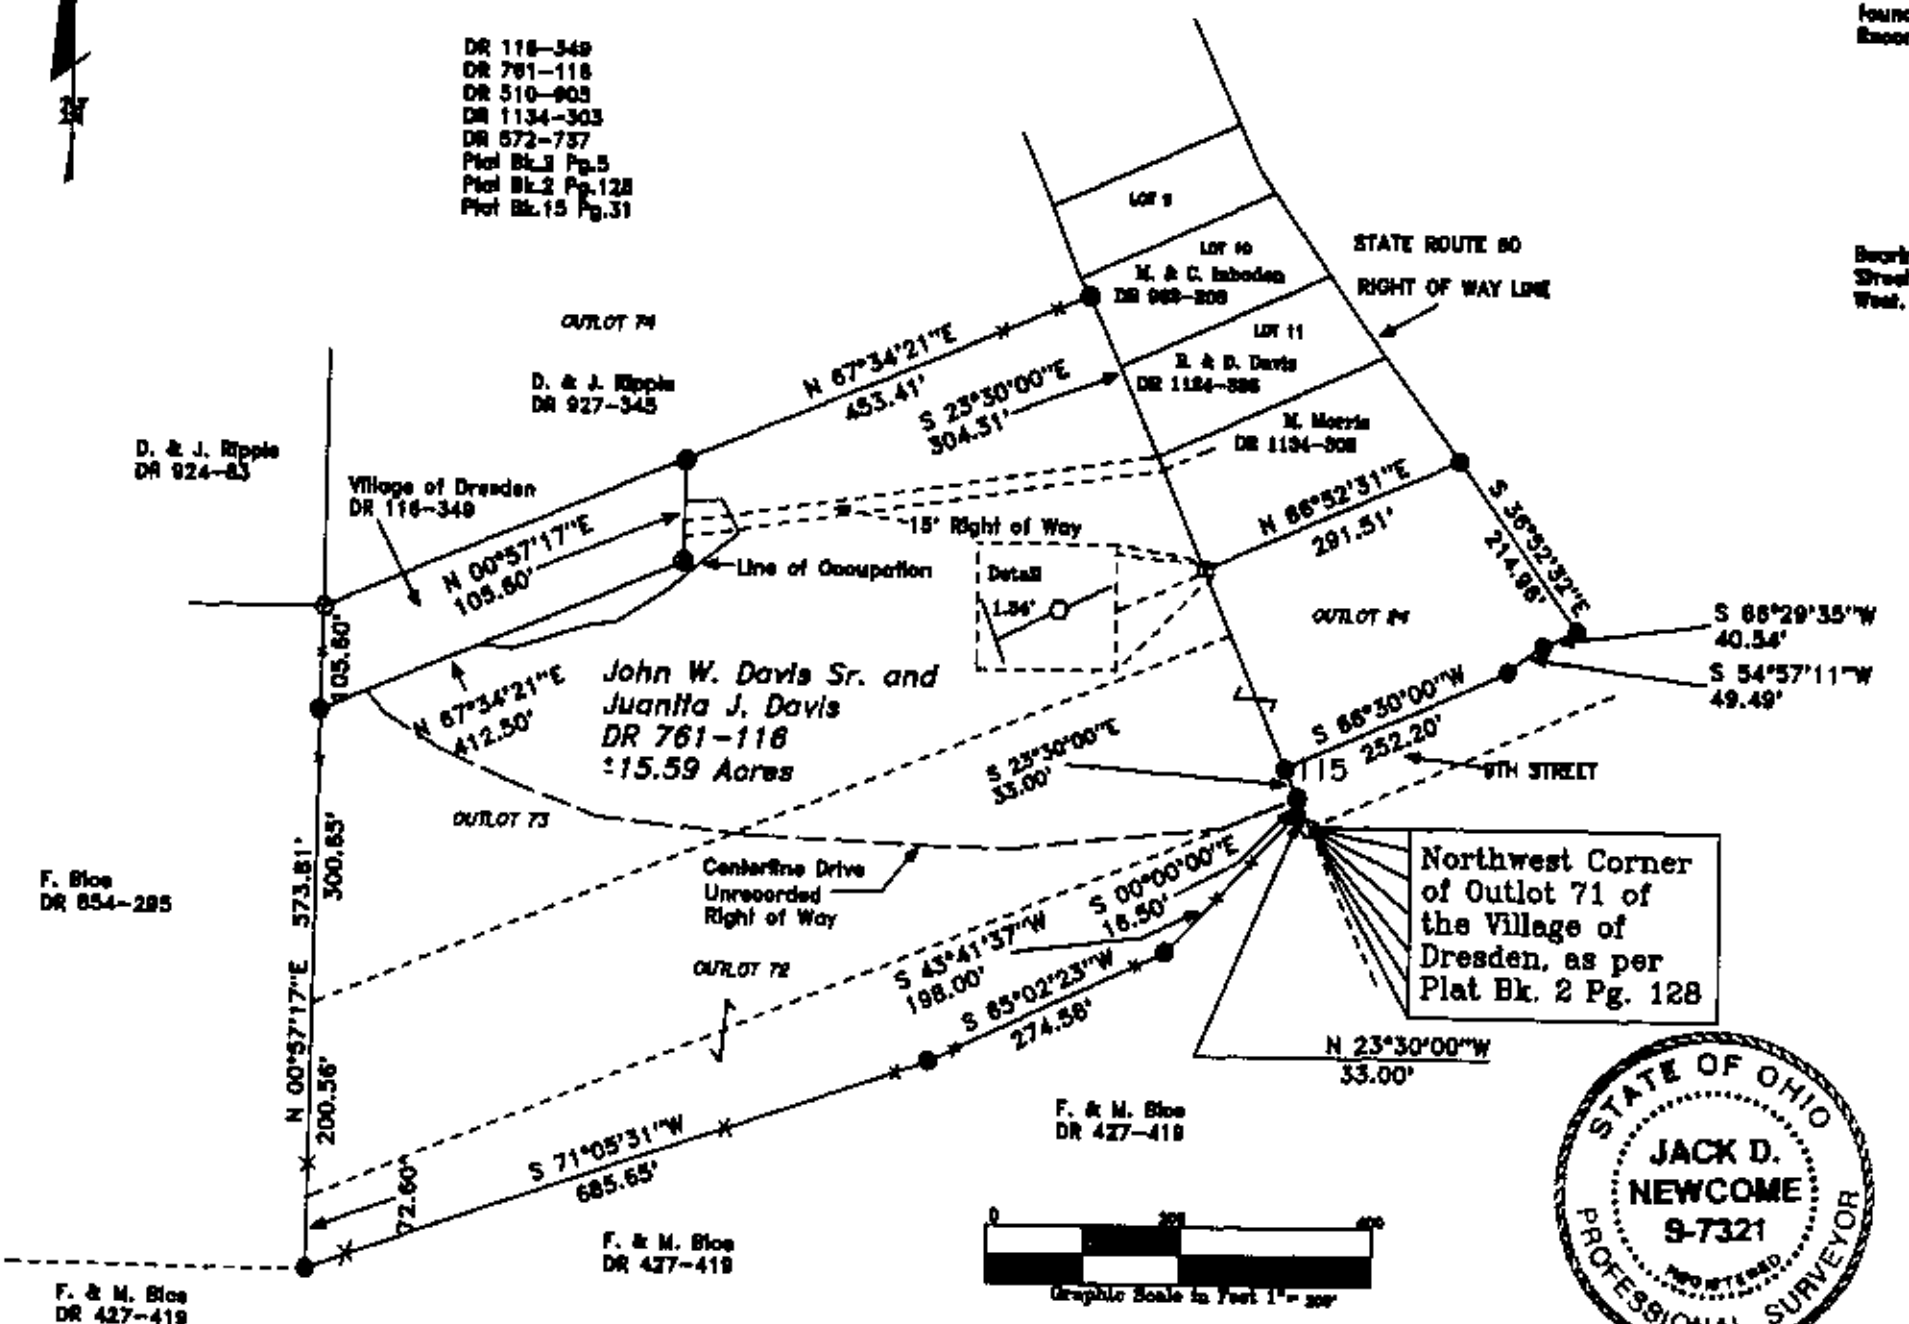

RECORDED & INDEXED FOR ALLETT BY [Signature]  
**OFFICE COPY NOT RECORDABLE**  
7-16-2000  
Reg. Surveyor No. 7881