

SURVEYING & MAPPING

## L. Peter Dinan & Associates

27 South Sixth Street

P. O. Box 55, Zanesville, Ohio 43701

Description For Conveyance  
Part Of Parcel #35-35-06-02-04-000  
Richard Tabler

Situated in the State of Ohio, County of Muskingum, Township of Licking.

Being a part of the Southeast Quarter of Quarter Township 2, Township 2, Range 9, bounded and described as follows:

Beginning at an iron pin which bears south 8 degrees 42 minutes east a distance of 550 feet from the southeast corner of Lot 10 of Berke Subdivision as recorded in Plat Book 9, Page 70 of the Records of Muskingum County, Ohio, said place of beginning also being on the west right-of-way line of State Route 586; thence south 8 degrees 42 minutes east along said west right-of-way line a distance of 150 feet to an iron pin; thence south 81 degrees 13 minutes west 200 feet to an iron pin; thence north 8 degrees 42 minutes west 150.29 feet to an iron pin; thence north 81 degrees 18 minutes east 200 feet to the place of beginning, containing sixty-nine hundredths (0.69) of an acre more or less.

This description written from a survey made by L. Peter Dinan, Registered Surveyor #5451, January 19, 1993.


DESCRIPTION APPROVED  
FOR OWNER'S TRANSFER

BY *L. P. Dinan*  
1-21-93

**OFFICE COPY  
NOT RECORDABLE**



L. PETER DINAN & ASSOCIATES  
 27 SOUTH SIXTH STREET  
 ZANESVILLE, OHIO

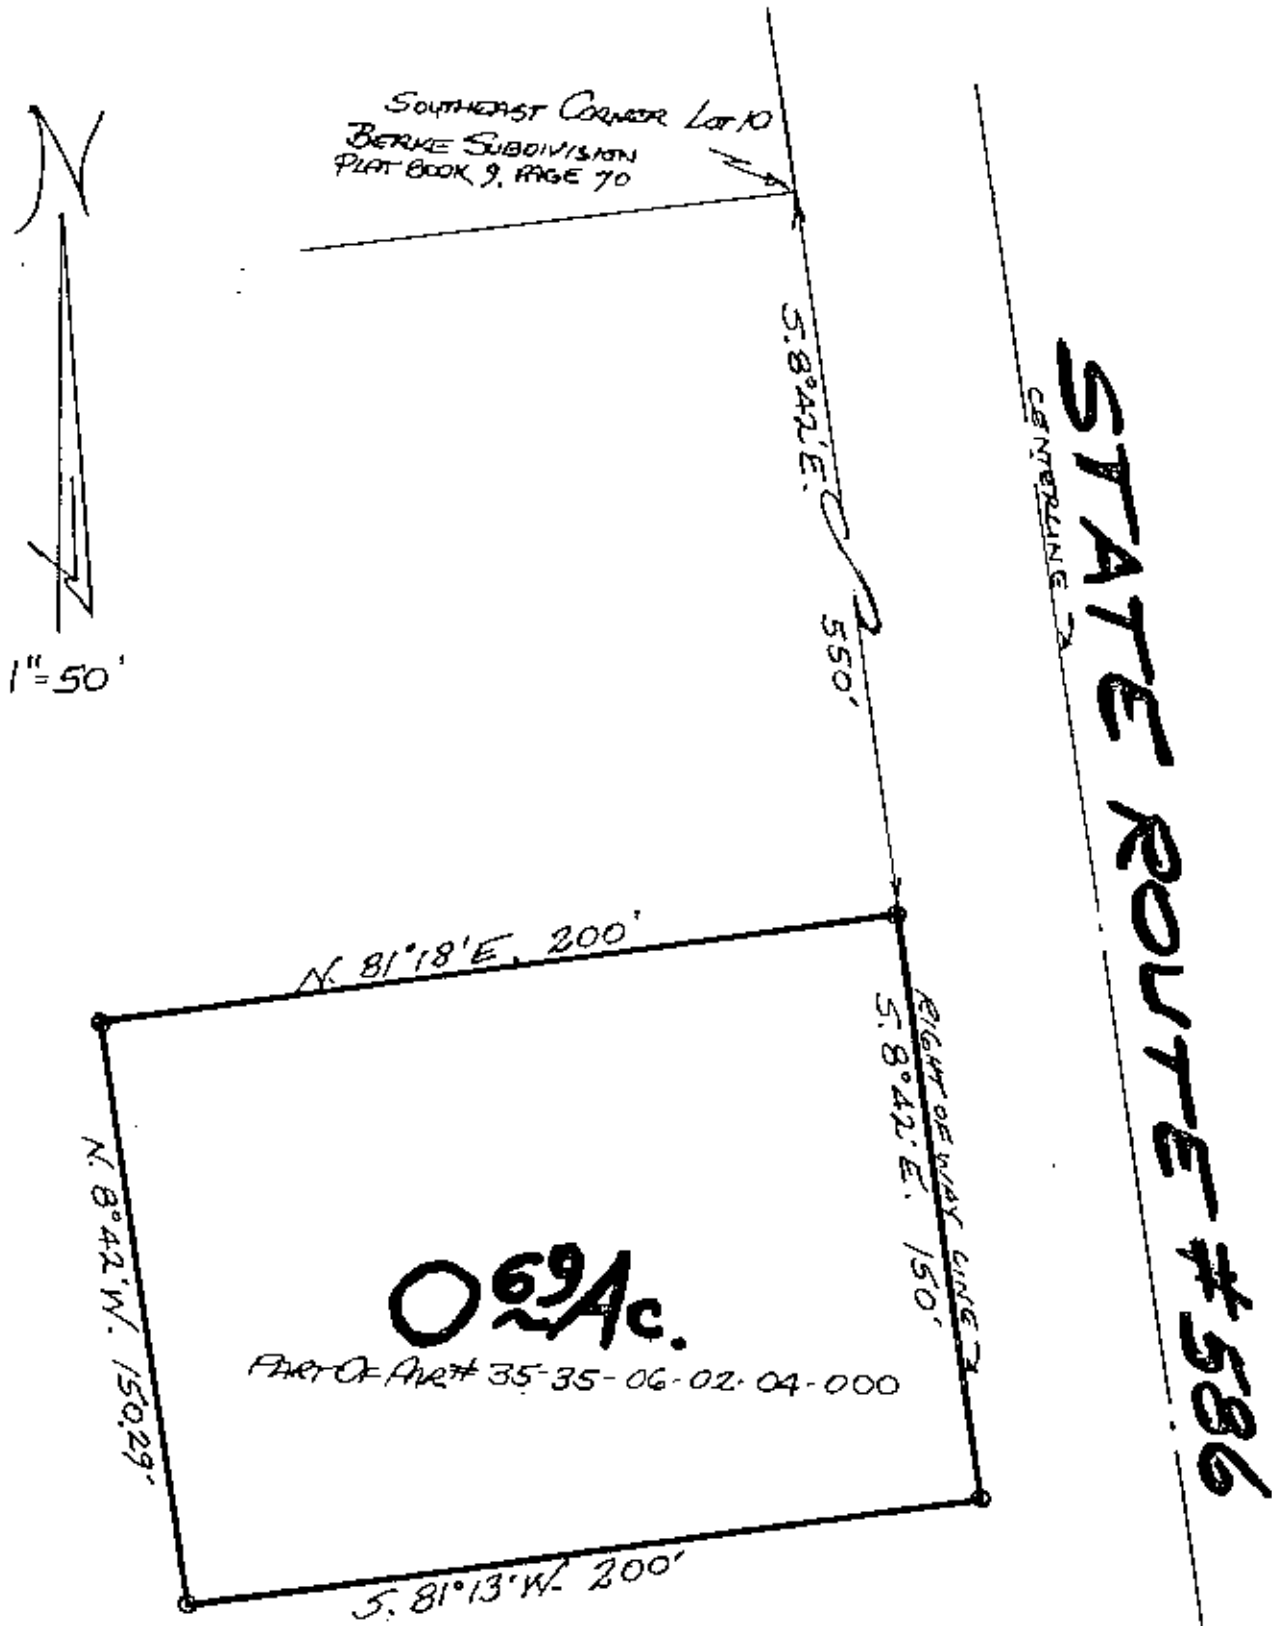

OFFICE COPY  
 NOT RECORDABLE

PART OF  
 S.E. QTR. OF TWP. 2  
 TWP. 2, R. 9  
 LICKING TOWNSHIP  
 MUSKINGUM CO. OHIO  
 JAN. 15, 1992

DESCRIPTION APPROVED  
 FOR MONITOR'S TRANSFER  
 BY J.L. Nambh  
 1-21-93