


State of Ohio, County of Muskingum, Township of Licking,
Quarter Township 1, Township 2, Range 9, United States
Military Lands

Bearings are based on the Ohio State Plane
Coordinate System, NAD 83, South Zone, Grid North as
per GPS observations.

All deed references on this plat.

Part of: 35-10-71-19-006 +- 0.801 Acres

Not to be used as a separate building site or transferred as an independent parcel in the future without planning commission approval in accordance with applicable subdivision regulations.

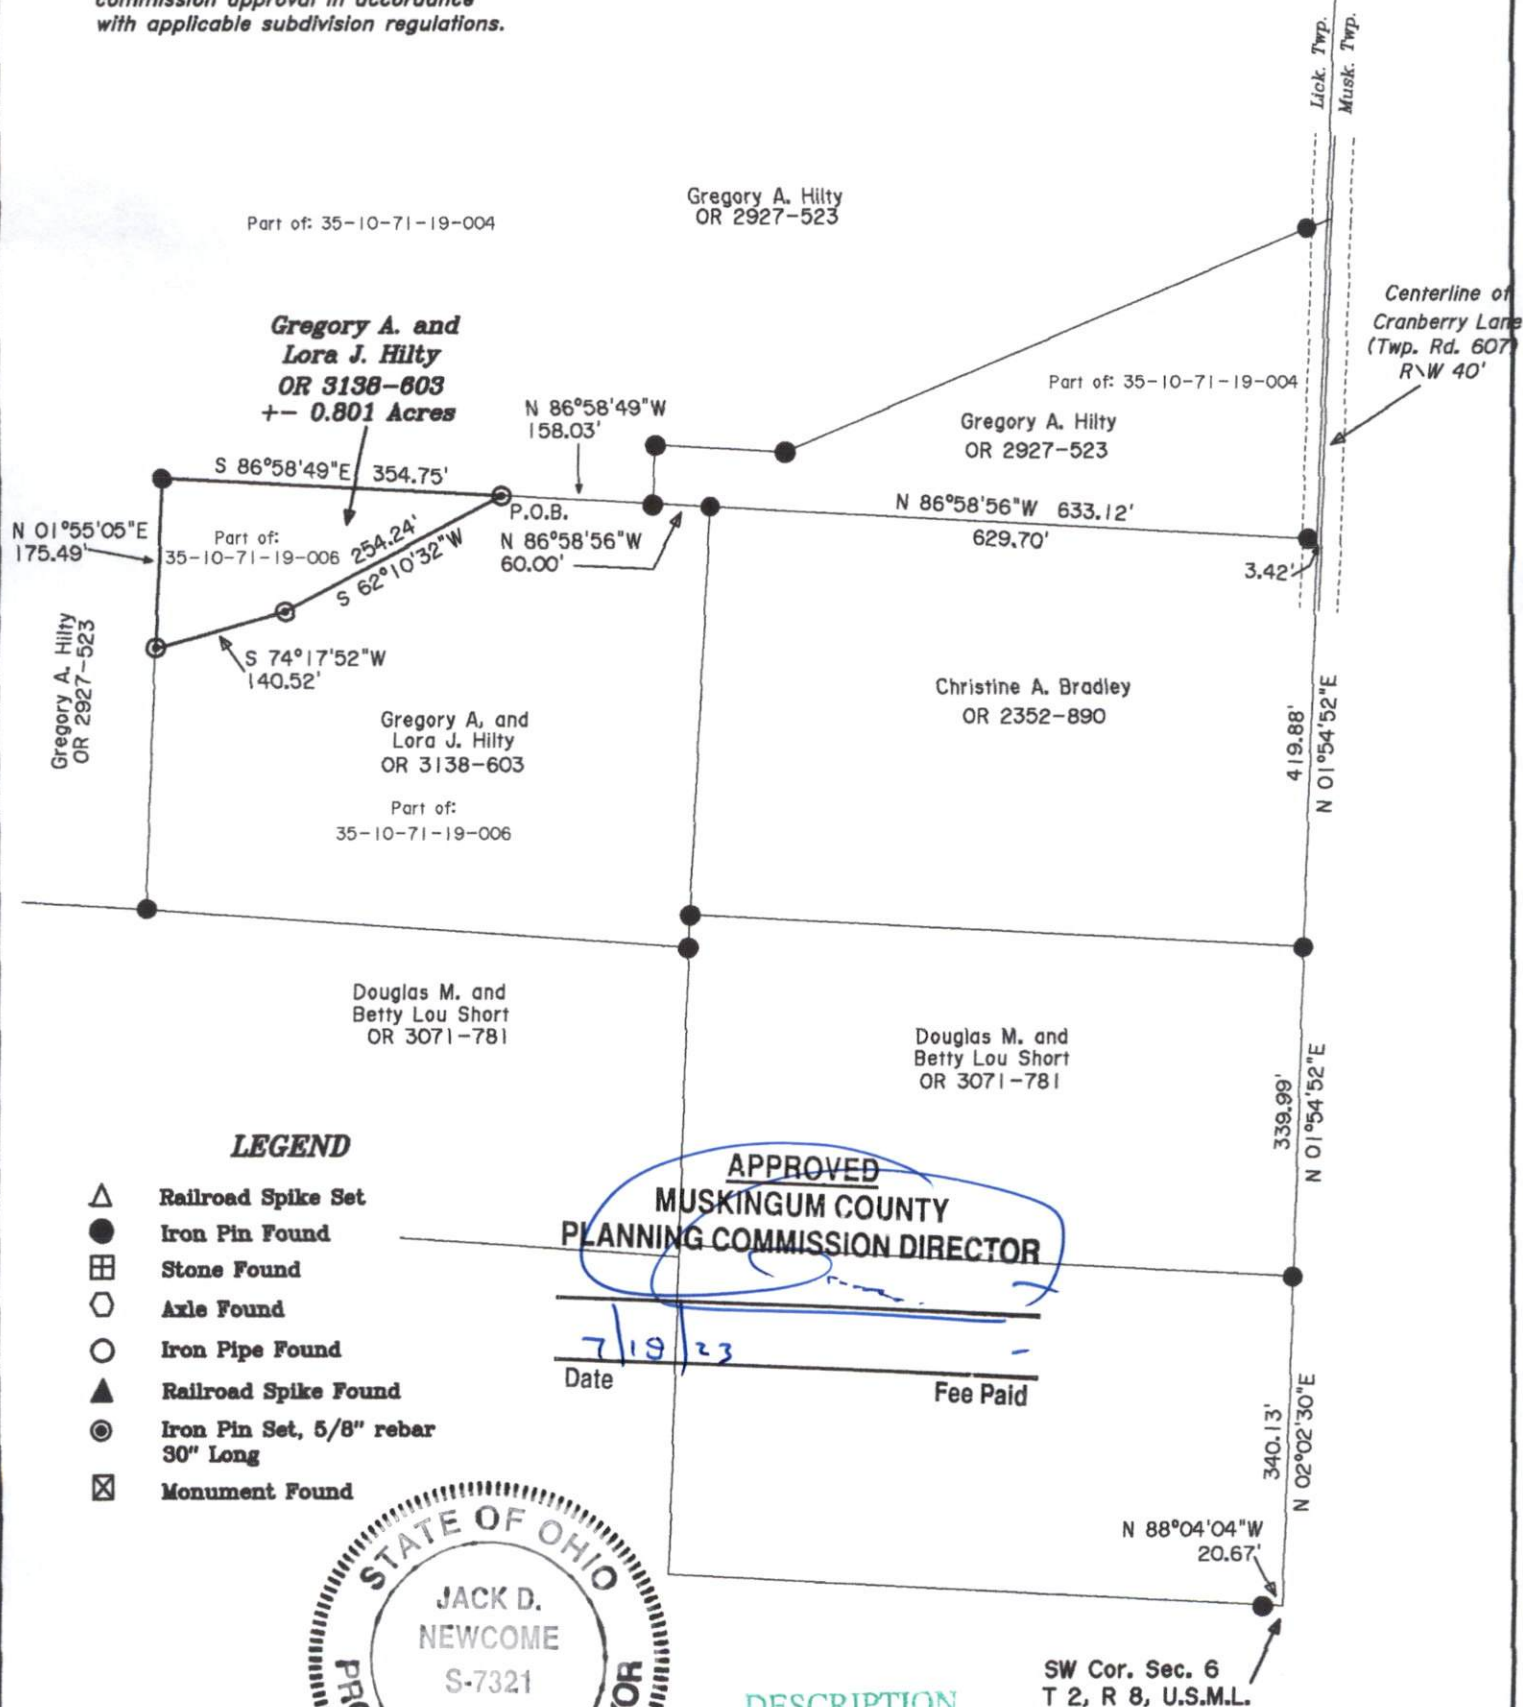

△	Railroad Spike Set
●	Iron Pin Found
田	Stone Found
○	Axle Found
○	Iron Pipe Found
▲	Railroad Spike Found
◎	Iron Pin Set, 5/8" rebar 30" Long
⊗	Monument Found

APPROVED
MUSKINGUM COUNTY
PLANNING COMMISSION DIRECTOR

7/19/23
Date

Free Paid

DESCRIPTION

APPROVED

By: Muz / 18 May

OFFICE COPY

Jack D. Newcome 7-12-23
Jack D. Newcome Date

Reg. Surveyor No. 7321



Newcome Surveying Company
6515 Ballard Road
Nashport, Ohio
740-452-5796