

JOHN R. MARSHALL
REGISTERED SURVEYOR
530 LONGVIEW AVENUE
ZANESVILLE, OHIO.

Situated in the State of Ohio, County of Muskingum and Township of Licking.

Being a part of the north half of quarter township 3, township 2, range 9, bounded and described as follows:

Commencing at the southeast corner of said north half of quarter township 3; thence west along the south line of said north half a distance of 3136.32 feet to a point; thence north along the easterly line of lands now or formerly owned by P. Dawson and recorded in deed book 543, page 699 of the deed records of said county a distance of 1036.20 feet to an existing stone at the true place of beginning for the parcel herein intended to be described: north 75 degrees 15 minutes 18 seconds west along said Dawson line a distance of 1404.64 feet to a point in the centerline of Brailer Lane and passing through an iron pin at 1375.59 feet; thence north 69 degrees 38 minutes 41 seconds east along said lane a distance of 279.12 feet to a point; thence north 60 degrees 43 minutes 13 seconds east along said lane a distance of 84.03 feet to a point; thence north 44 degrees 48 minutes 46 seconds east along said lane a distance of 82.50 feet to a point; thence north 32 degrees 09 minutes 18 seconds east along said lane a distance of 150.96 feet to a point; thence north 40 degrees 33 minutes 40 seconds east along said lane a distance of 180.39 feet to a point; thence north 33 degrees 54 minutes 46 seconds east along said lane a distance of 378.07 feet to a point; thence south 77 degrees 11 minutes 52 seconds east along the southerly line of lands now or formerly owned by C. Batteiger and recorded in deed book 585, page 115 of the deed records of said county a distance of 570.24 feet to a point; and passing through an iron pin at 26.74 feet; thence south 00 degrees 02 minutes 05 seconds east along said Batteiger line a distance of 1006.47 feet to the true place of beginning, containing 19.91 acres more or less.

Subject to the easements of all legal highways.


This description was written December 26, 1984 by John R. Marshall registered surveyor No. 5307.

OK WAD

12-27-84

OFFICE COPY
NOT RECORDABLE

JOHN E. MARSHALL
REG. SURVEYOR
530 LONGVIEW AVE
ZANESVILLE, OHIO

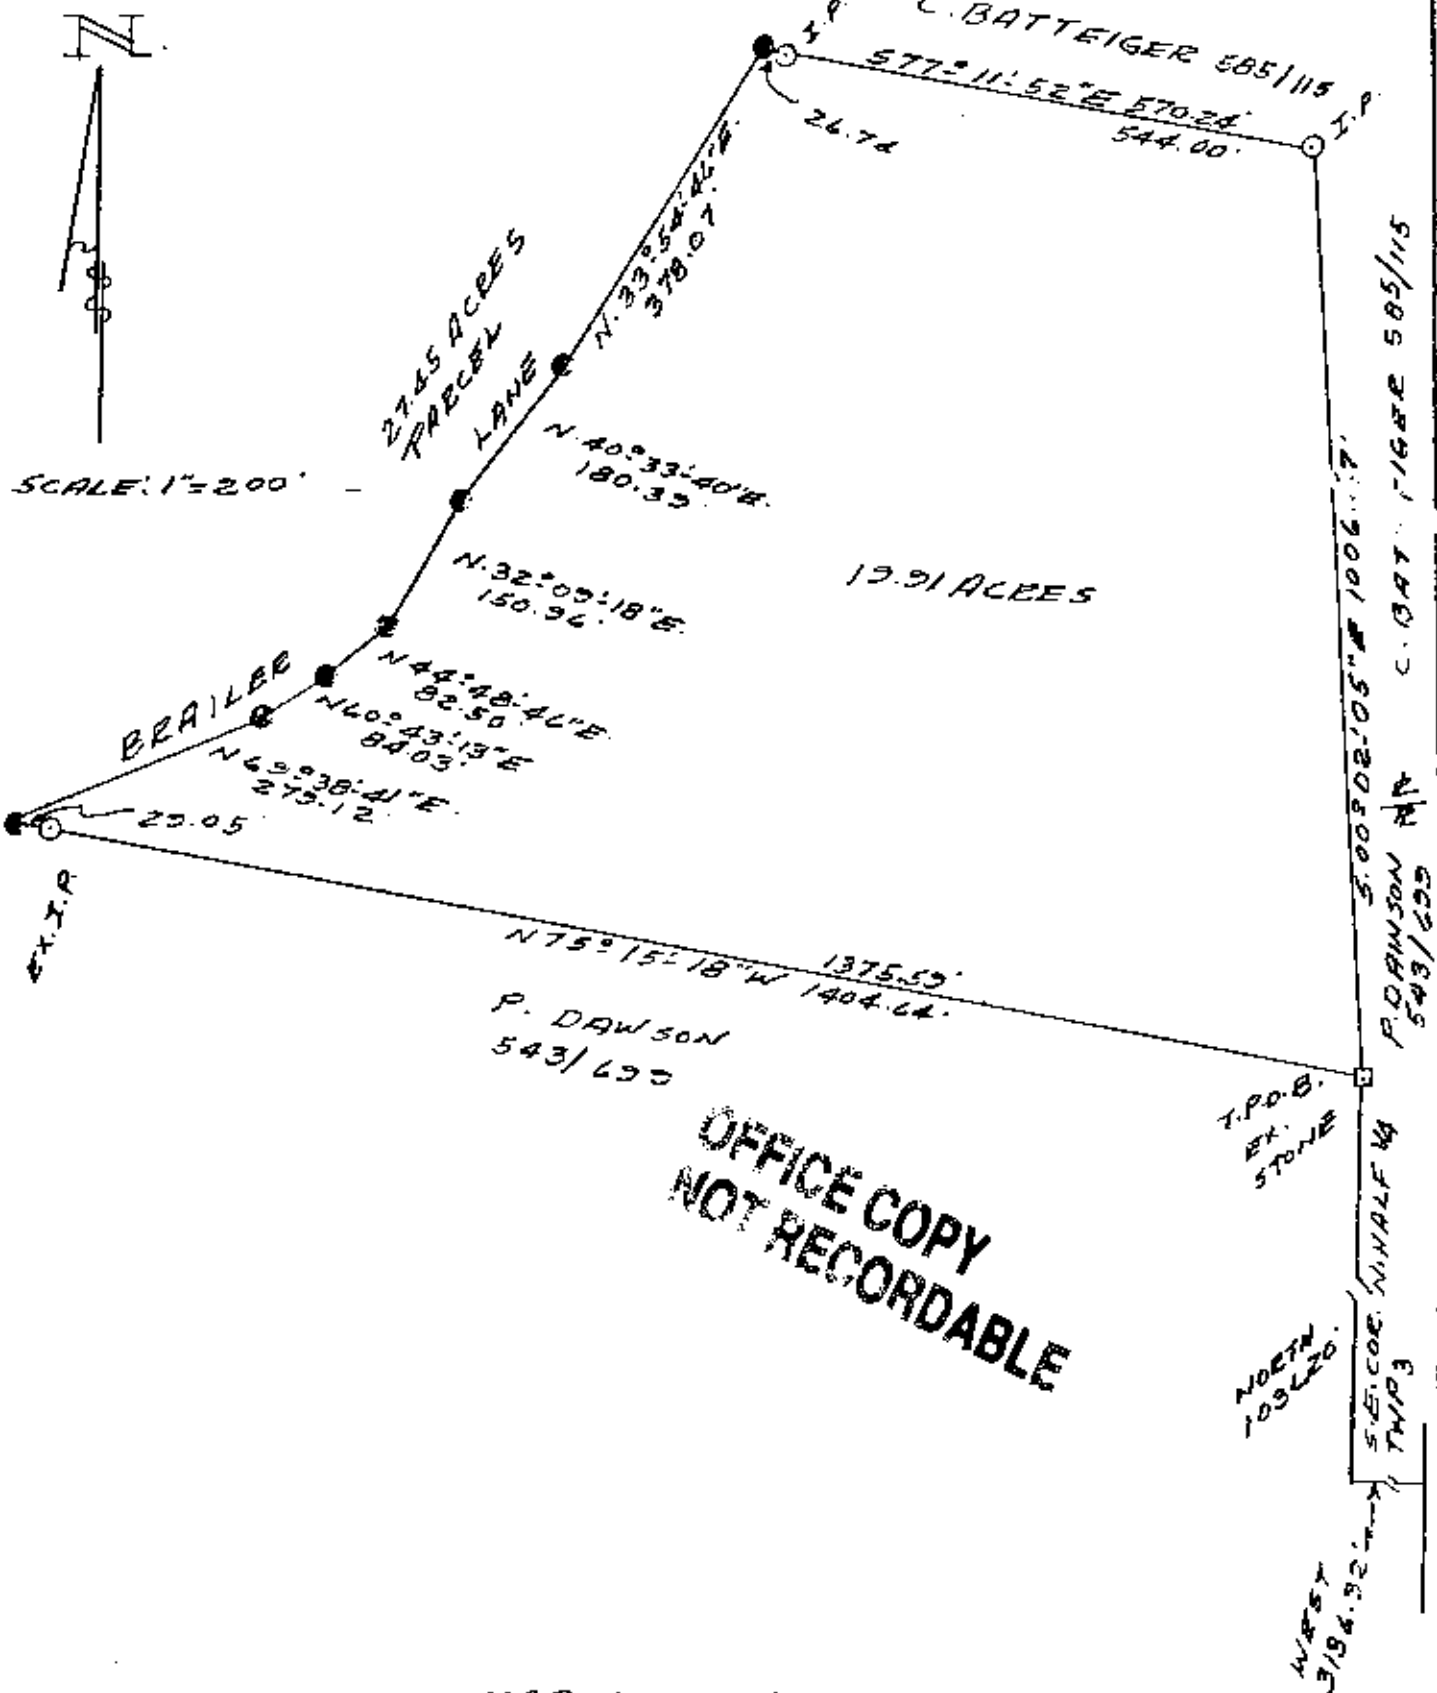

OFFICE COPY
NOT RECORDABLE

MAP SHOWING
[PART OF] B. & S. BRAILER
808-253

BEING A PART OF THE NORTH
HALF OF QUARTER TOWNSHIP 3,
TOWNSHIP 2, RANGE 9,
LICKING TOWNSHIP, MUSKINGUM
COUNTY, OHIO

DATE: DECEMBER 26, 1984

OFFICE COPY
NOT RECORDABLE
John E. Marshall
REG. SURVEYOR