

Situated in the State of Ohio, County of Muskingum, Township of Licking, Quarter Township 3, Township 2-N, Range 9-W, and being a part of Lot 3, and being more particularly described as follows:

Commencing at the southeast corner of the above described Lot 3, thence North $6^{\circ} 26' 27''$ E $1,313.80$ feet along the east line of said Lot 3 to an iron pin--the distance of $1,313.80$ feet was taken from another description--Recorded in Volume 823, page 239.

thence, North $7^{\circ} 21' 44''$ East, 141.23 feet to a point at the true place of beginning.

thence, North $15^{\circ} 49' 48''$ West, 382.90 feet to a point marked by an iron pin, also passing an iron pin at 6.65 feet,

thence, North $9^{\circ} 56' 12''$ East, 687.52 feet to a point on the centerline of County Road #8, also passing an iron pin at 640.29 feet,

thence, North $41^{\circ} 31' 33''$ East, 231.74 feet along the centerline of County Road #8 to a point on the west line of Clement E. Vensil--Deed Book 637, Page 114,

thence, South $7^{\circ} 55' 52''$ West, $1,030.78$ feet along the west line of said Clement E. Vensil to a point at the southwest corner of said C. E. Vensil.

thence, South $7^{\circ} 21' 44''$ West, 199.78 feet to the true place of beginning.

containing 3.11 acres more or less.

This description was written by William H. Darwad, a Registered Surveyor # 5437, on March 4, 1982 from a survey of December 1976.


**OFFICE COPY
NOT RECORDABLE**

35-30-61-11

N/A

Scale 1"=200'
O Iron Pins set

LOCATED IN
Muskingum County
Licking Township
Qtr. Twp 3
Twp 2-N, R 9-W
Lot 3

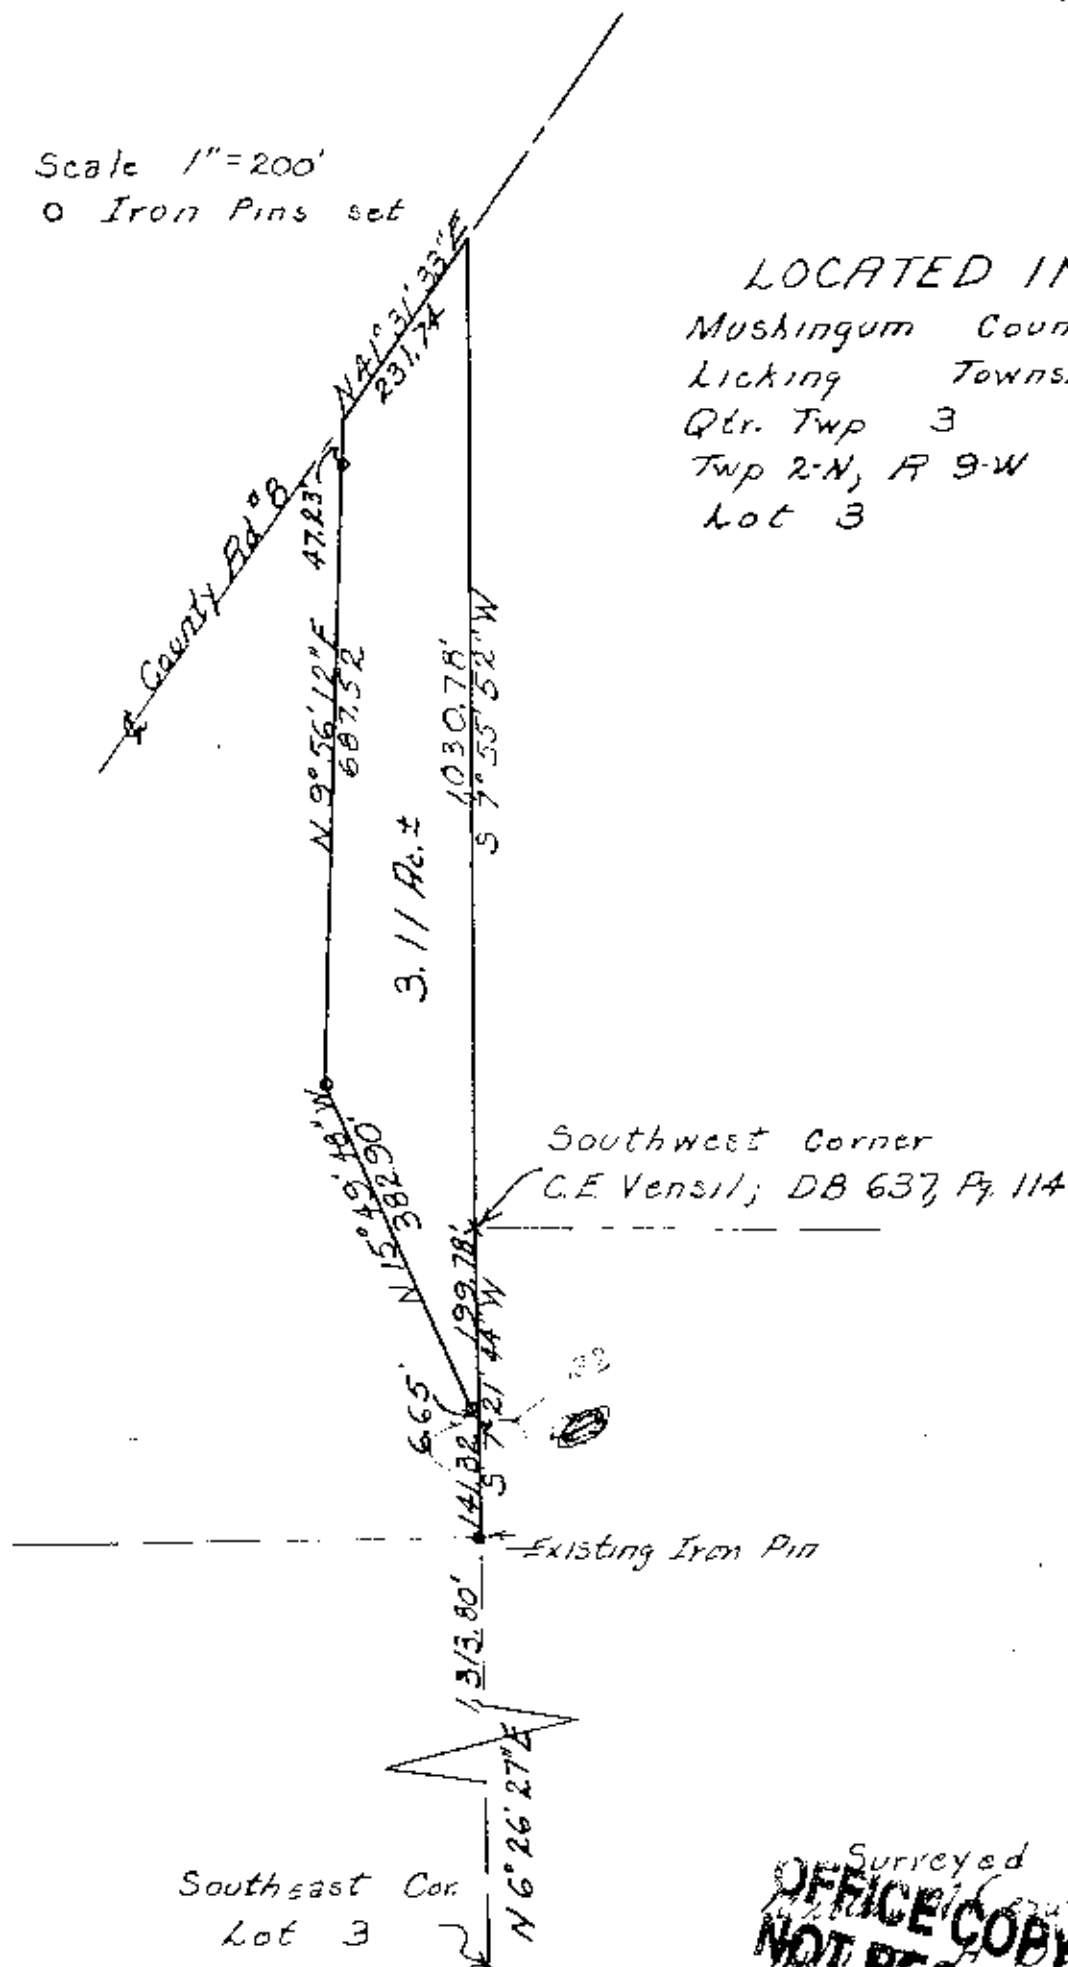

Surveyed By
OFFICE COPY
NOT RECORDABLE
Registered Surveyor
Dec. 1976