


MW & MJ SLAUGHTER  
823-278

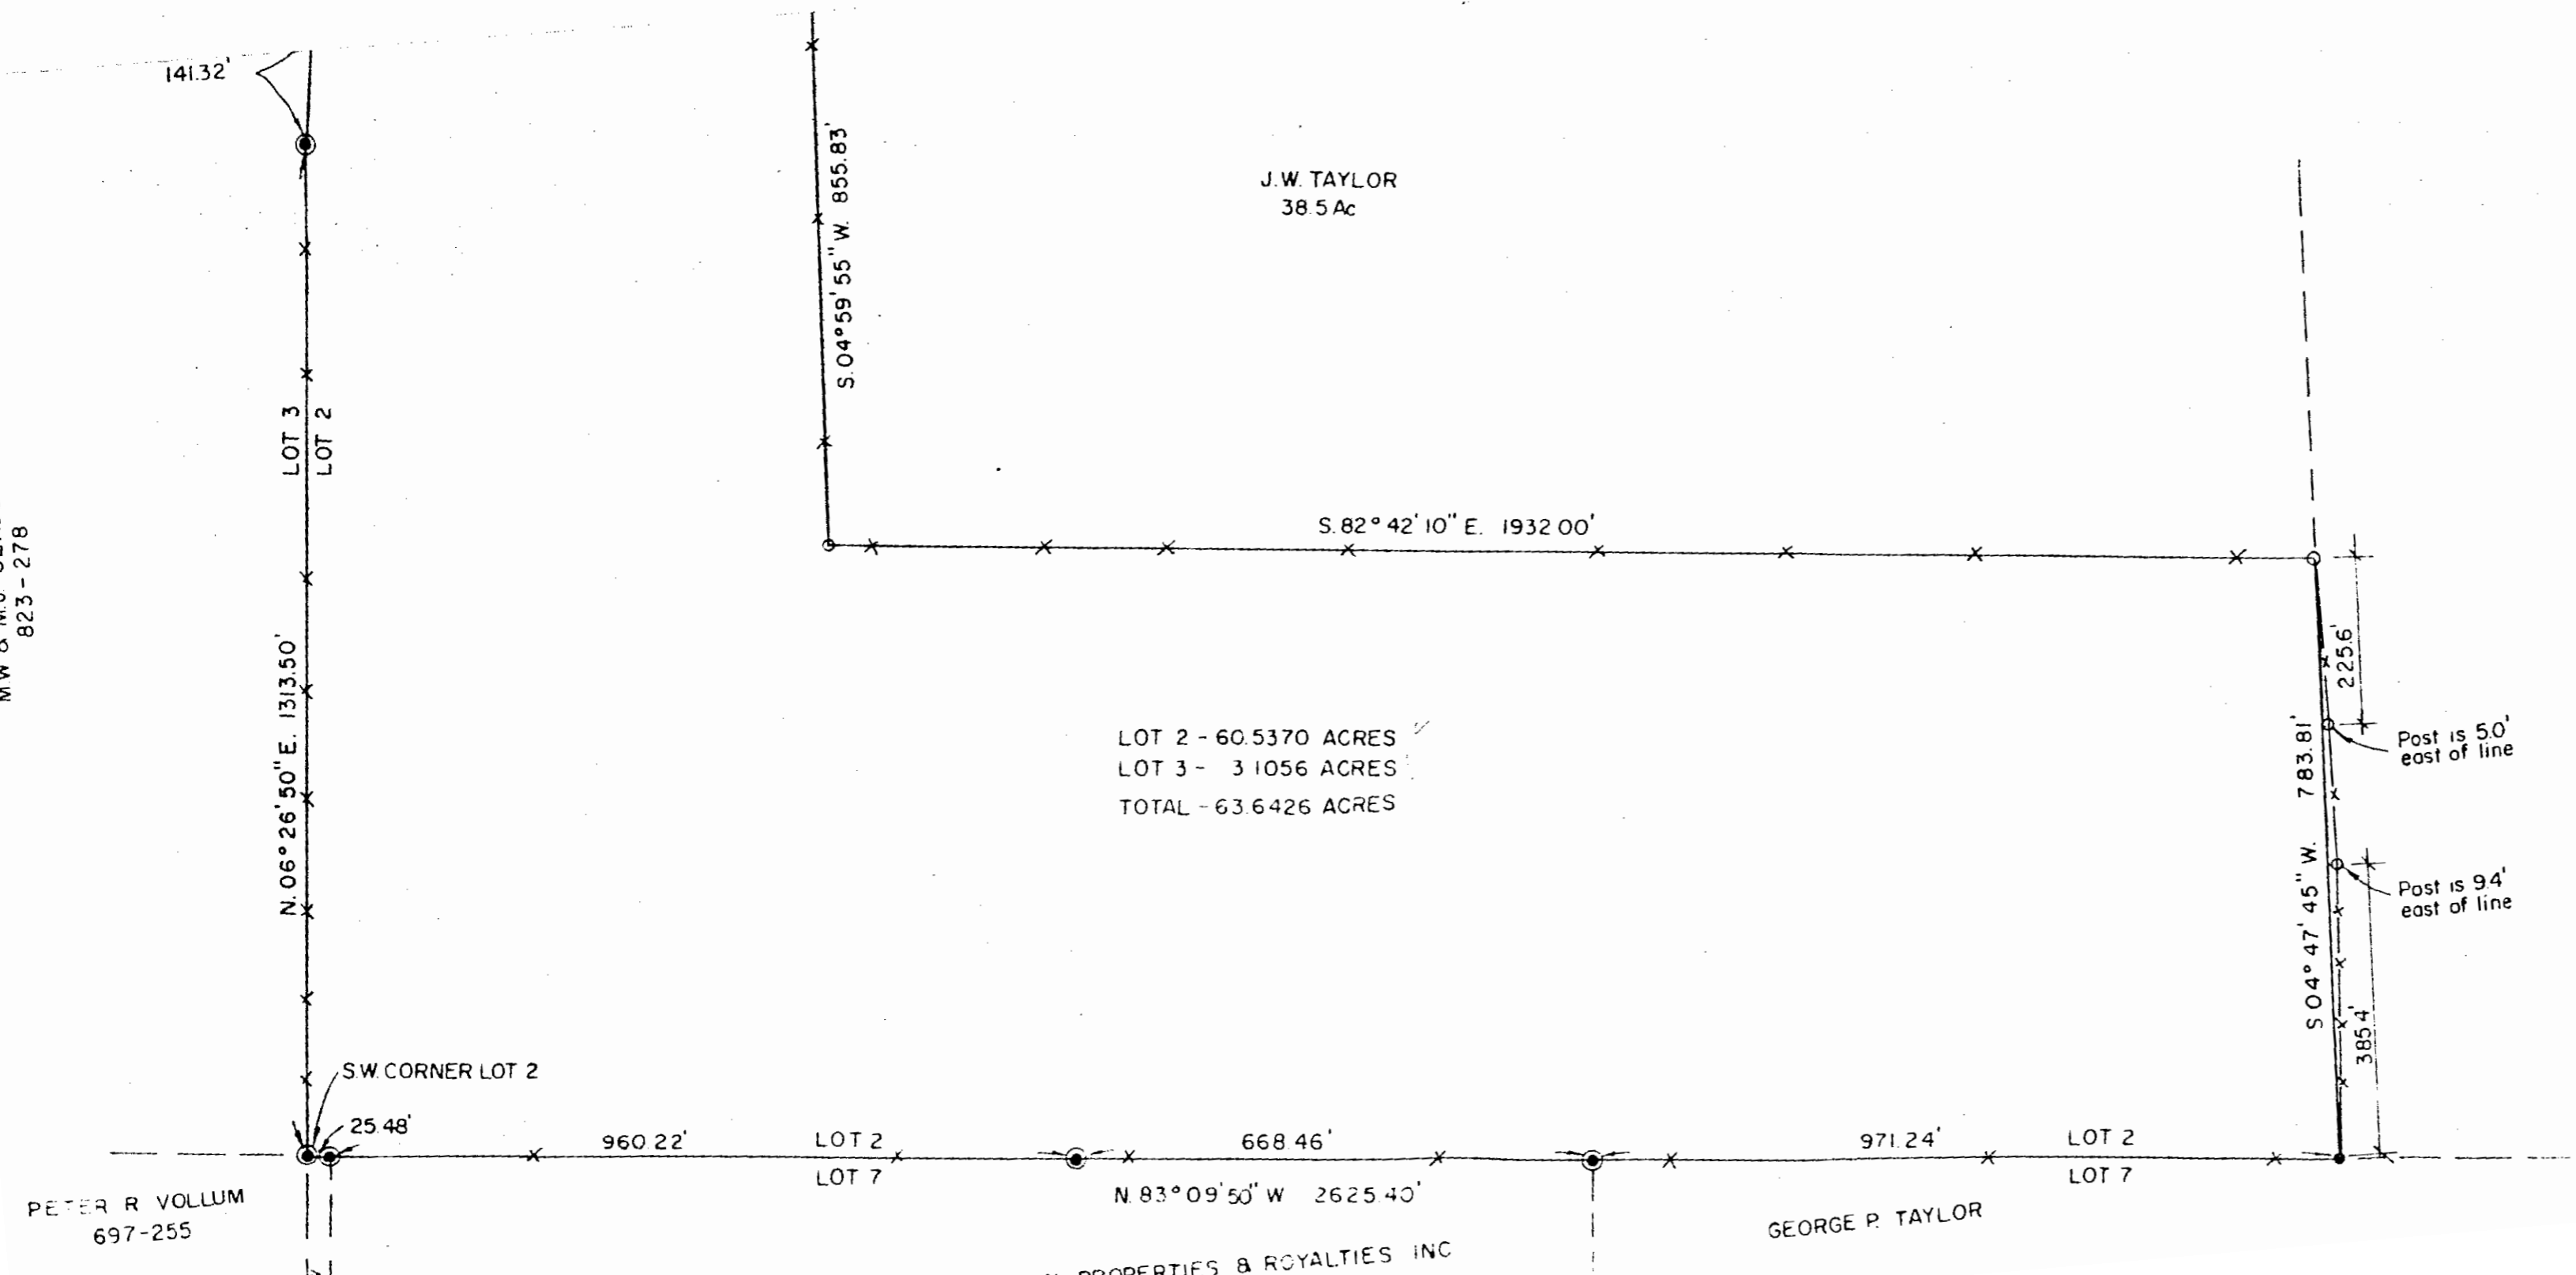


LOT 2 - 60.5370 ACRES  
 LOT 3 - 3.1056 ACRES  
 TOTAL - 63.6426 ACRES

OFFICE COPY  
 NOT RECORDABLE


HAROLD W. HITCHENS, JR.  
 REG. SURVEYOR

DESCRIPTION APPROVED  
 for Auditor's transfer  
 By *William H. Dornell*  
 3-19-82

OFFICE COPY  
 NOT RECORDABLE

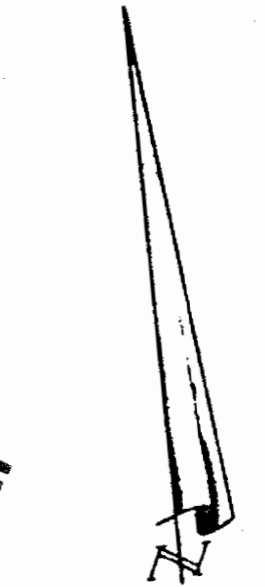

- IRON PIN SET-5/8" REBAR
- ⊙ IRON PIN FOUND
- WOOD POST
- x- EXISTING FENCE

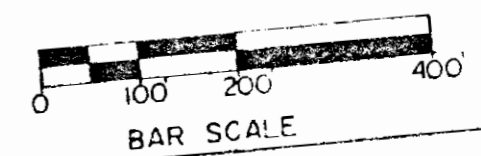

REVISIONS			
		HITCHENS ENGINEERING & SURVEYING 11183 LAMBS LANE N.E. NEWARK, OH 43055 PHONE 614 763-4554	
TITLE SURVEY FOR BRUCE SMITH		DRAWING NO. 4749-2-82	
SCALE 1" = 200'	DR. BY R.W.B. JR.	CHECKED BY HH	
DATE 3-9-93			