

George P. Taylor
11/5/90

Situated in the State of Ohio, County of Muskingum, Township of Licking, Township 2, Range 9, part of the South Half of Quarter Township 3, part of Lot 7 of Craigs Survey, and bounded and described as follows:

Commencing at the Northwest corner of Lot 7; thence South $86^{\circ} 23' 44''$ East 1653.53 feet to an iron pin found, the place of beginning, passing an iron pin found at 985.64 feet; thence South $86^{\circ} 23' 44''$ East along the South line of M. Bruce & Jacquelyn R. Smith, Vol. 868, Page 163, 969.83 feet to an iron pin found; thence along J. W. Taylor, Deed Vol. 419, Page 191, the following two (2) courses and distances, South $5^{\circ} 52' 32''$ West 660.00 feet to an iron pin set and South $86^{\circ} 23' 44''$ East 755.27 feet to an iron pin set; thence South $5^{\circ} 52' 32''$ West along James & Mildred Gause, Deed Vol. 468, Page 51, 1295.77 feet to an iron pin set; thence along the North line of Robert Nicholas, Deed Vol. 580, Page 930, and M. Bruce & Jacquelyn R. Smith, Deed Vol. 868, Page 163, North $69^{\circ} 30' 00''$ West 396.00 feet to an iron pin set and North $51^{\circ} 00' 00''$ West 1861.71 feet to an iron pin found; thence along Martin A. & Donna M. Rote, Deed Vol. 875, Page 215, North $21^{\circ} 43' 21''$ East 800.49 feet to an iron pin found the place of beginning, containing 49.92 acres more or less.

Bearings are based on the North line of said Lot 7 bearing South $86^{\circ} 23' 44''$ East.

Being all of Auditor's Parcel Number 35-35-30-71-32-000.

Deed Reference" George P. Taylor, Deed Vol. 301, Page 124.

Iron pins set are No. 5 reinforcing bars 30 inches long with plastic I. D. caps.

Survey Description By:



**OFFICE COPY,
NOT RECORDABLE**

R. L. Daniels
Registered Surveyor No. 5410

DESCRIPTION APPROVED
FOR AUDITOR'S TRANSFER

J. L. Hanks
11-07-90

M Bruce & Jacqueline R. Smith
Vol. 868, P 163

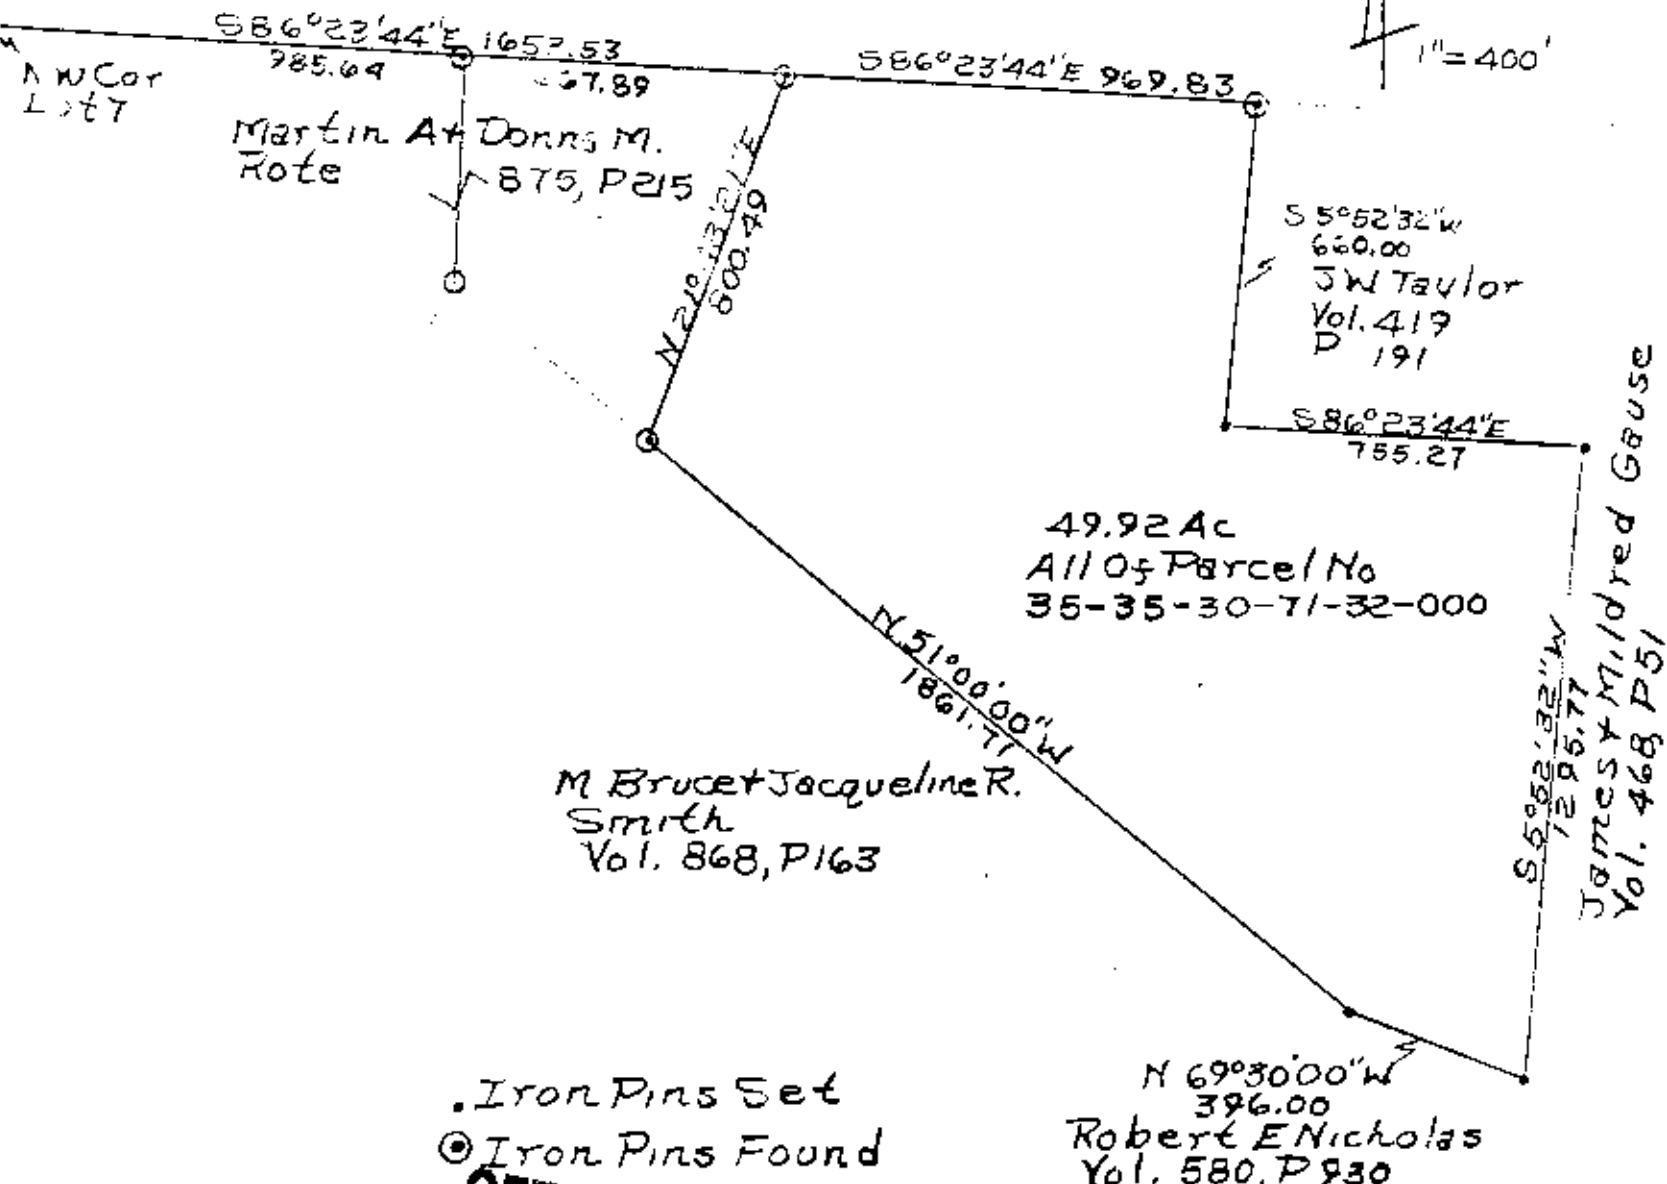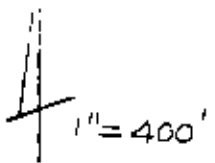

49.92 Ac
All of Parcel No
35-35-30-71-32-000

M Bruce & Jacqueline R.
Smith
Vol. 868, P 163

J.W. Taylor
Vol. 419
P 191

James + Mildred Gause
Vol. 468 P 51

Robert E. Nicholas
Vol. 580, P 930

. Iron Pins Set
© Iron Pins Found

**OFFICE COPY
NOT RECORDABLE**
George R. Daniels
Reg. Surveyor No. 410.
11/5/90.

Muskingum County,
Licking Township,
T2, R9, Part of S Half
Quarter Township 3,
Part of Lot 7, Craig's
Survey,

DESCRIPTION APPROVED
FOR AUDITOR'S TRANSFER

J. L. Hamble
11-07-90