



35-44-01-04-001  
 6235 CREAMERY RD

Existing Stone at the Northwest  
 Corner of Lot #3 of Wills Land as  
 Platted in Deed Book 1 (One) Page 446

Reference Bearing Assumed  
 West Line Lot #3 as South

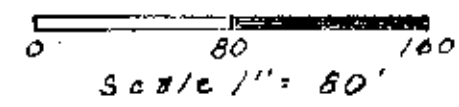

- Stone
- Existing Iron Pipe
- Iron Pin (set-re-bar)

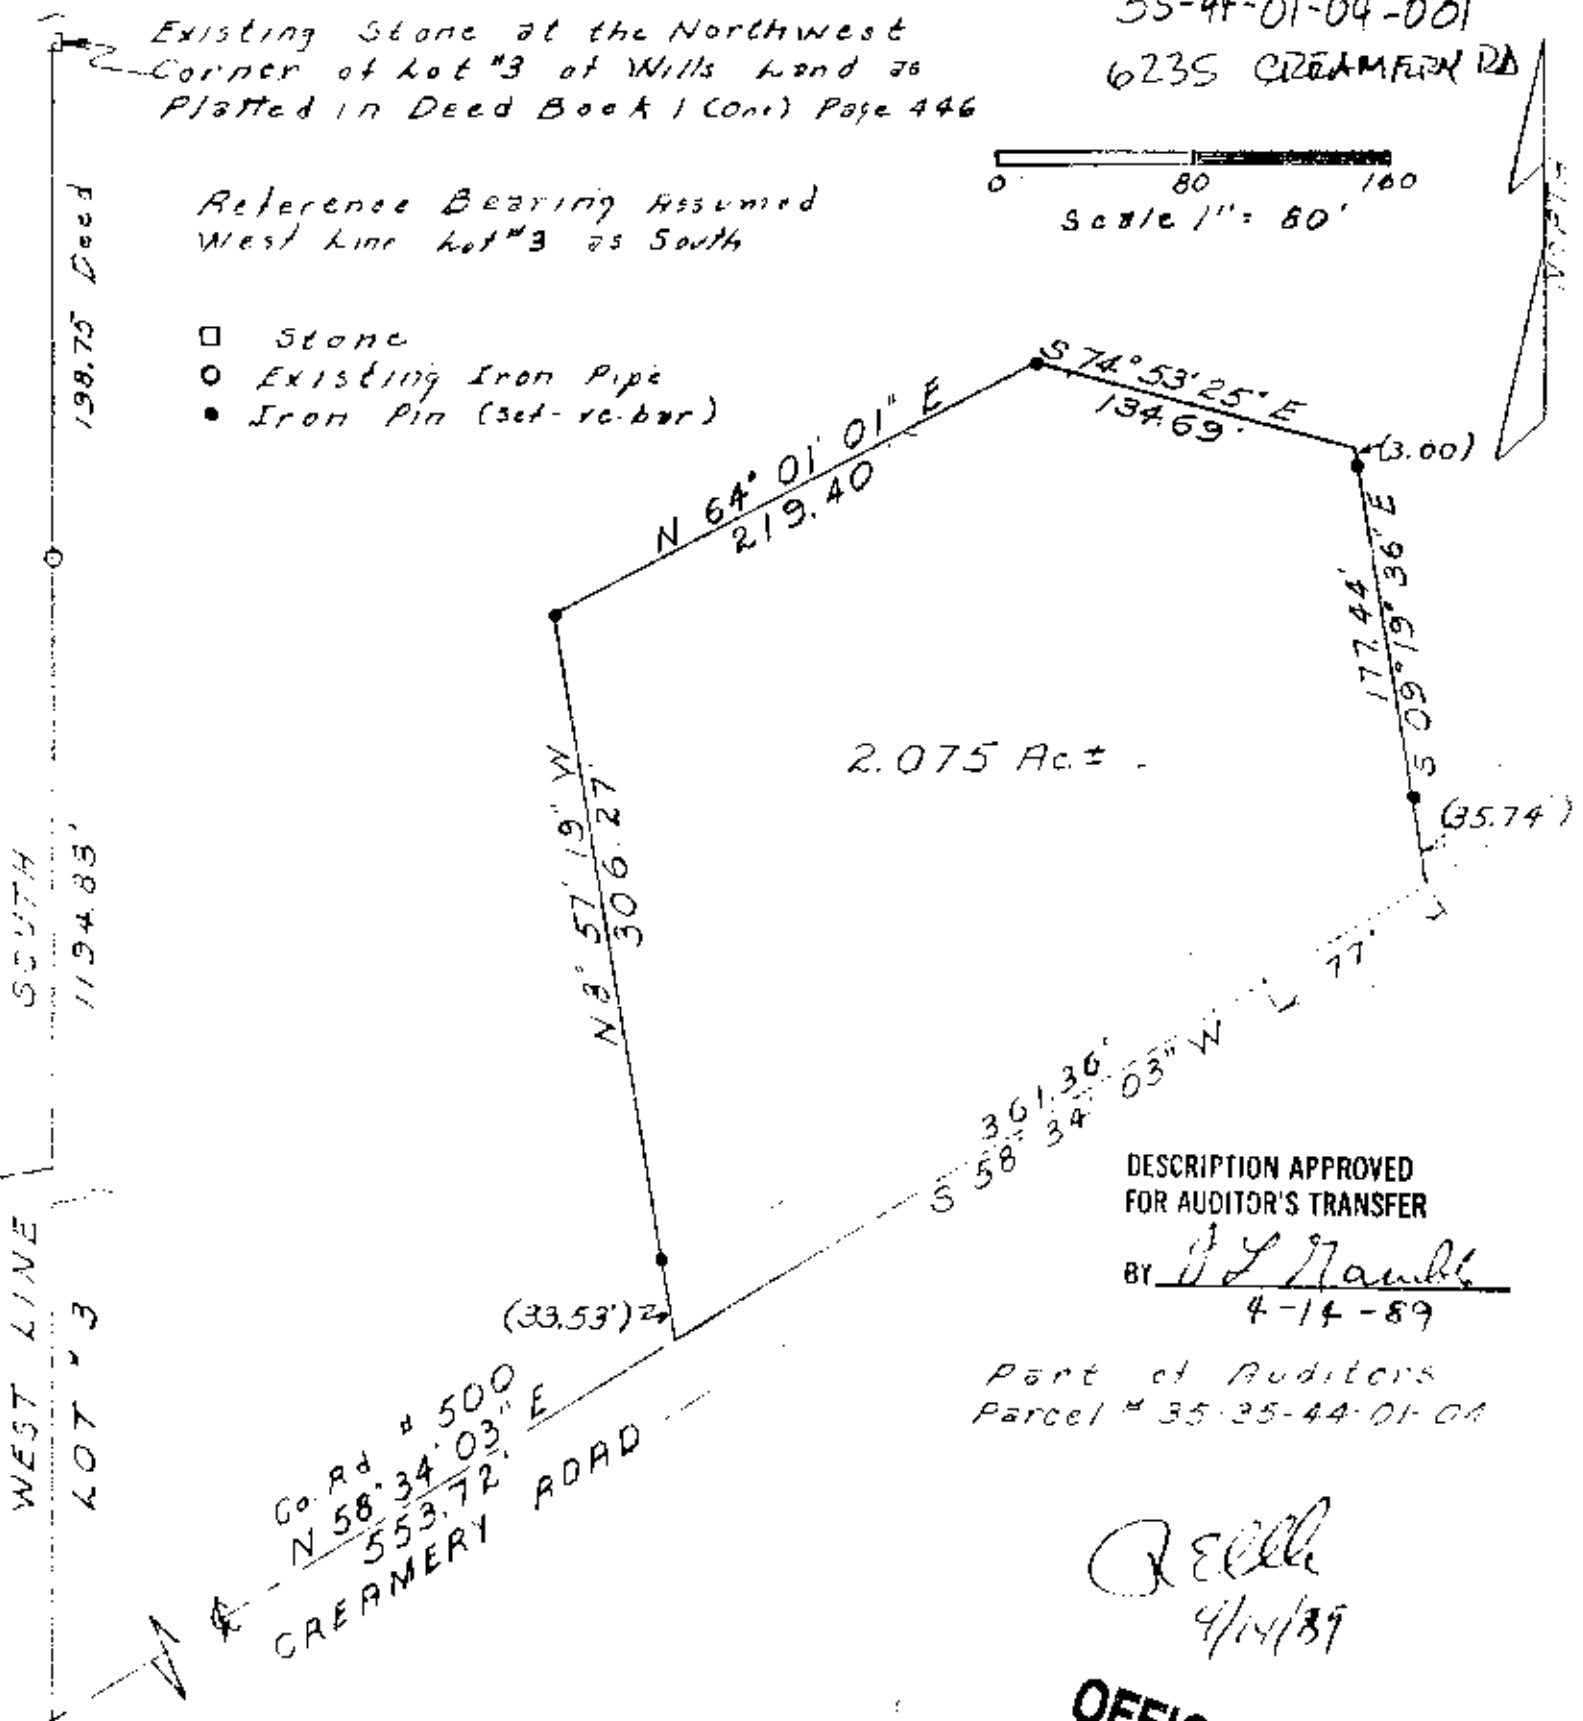

DESCRIPTION APPROVED  
 FOR AUDITOR'S TRANSFER  
 BY J. J. Nambé  
 4-14-89

Part of Auditor's  
 Parcel # 35-35-44-01-04

*J. J. Nambé*  
 4/14/89

SITUATED IN  
 State of Ohio  
 County of Muskingum  
 Township of Licking  
 Part of Qtr. Twp # 4  
 Township 2, Range 9  
 Part of Lot #3 of Wills  
 Land as platted in Deed  
 Book 1 (One), Page 446  
 Prior Deed 545, Page 122

**OFFICE COPY  
 NOT RECORDABLE**

William H. ...  
 Registered Surveyor #437  
 April 6, 1989

ZANESVILLE MUSKINGUM COUNTY  
 HEALTH DEPARTMENT  
 209 NORTH SEVENTH STREET,  
 ZANESVILLE OHIO 43701