

REFERENCES

- DR 674-212
- DR 713-117
- DR 841-22
- DR 841-32
- DR 977-177
- DR 1023-129
- DR 1004-458
- DR 1118-28
- Plat Book 13, Page 21 & 22
- Plat Book 13, Page 13 & 14

LEGEND

- ⊙ Iron Pin Set, 5/8" rebar
- Pipe Found
- Iron Pin Found

SITUATED IN


The Township of Licking, County of Muskingum, State of Ohio, and being part of Quarter Township 4, Township 2 North, Range 9 West, United States Military Lands.

BASIS OF BEARING

Bearings are based on the northeast side of Co. Rd. 60, (southwest line of Lot 92 and 100 of Dillion Hills 4 Subdivision), PL. BK. 13, pg. 21-22.

PARCEL NOS.

Part of: 35-35-40-01-22-000 (±0.76AC.)

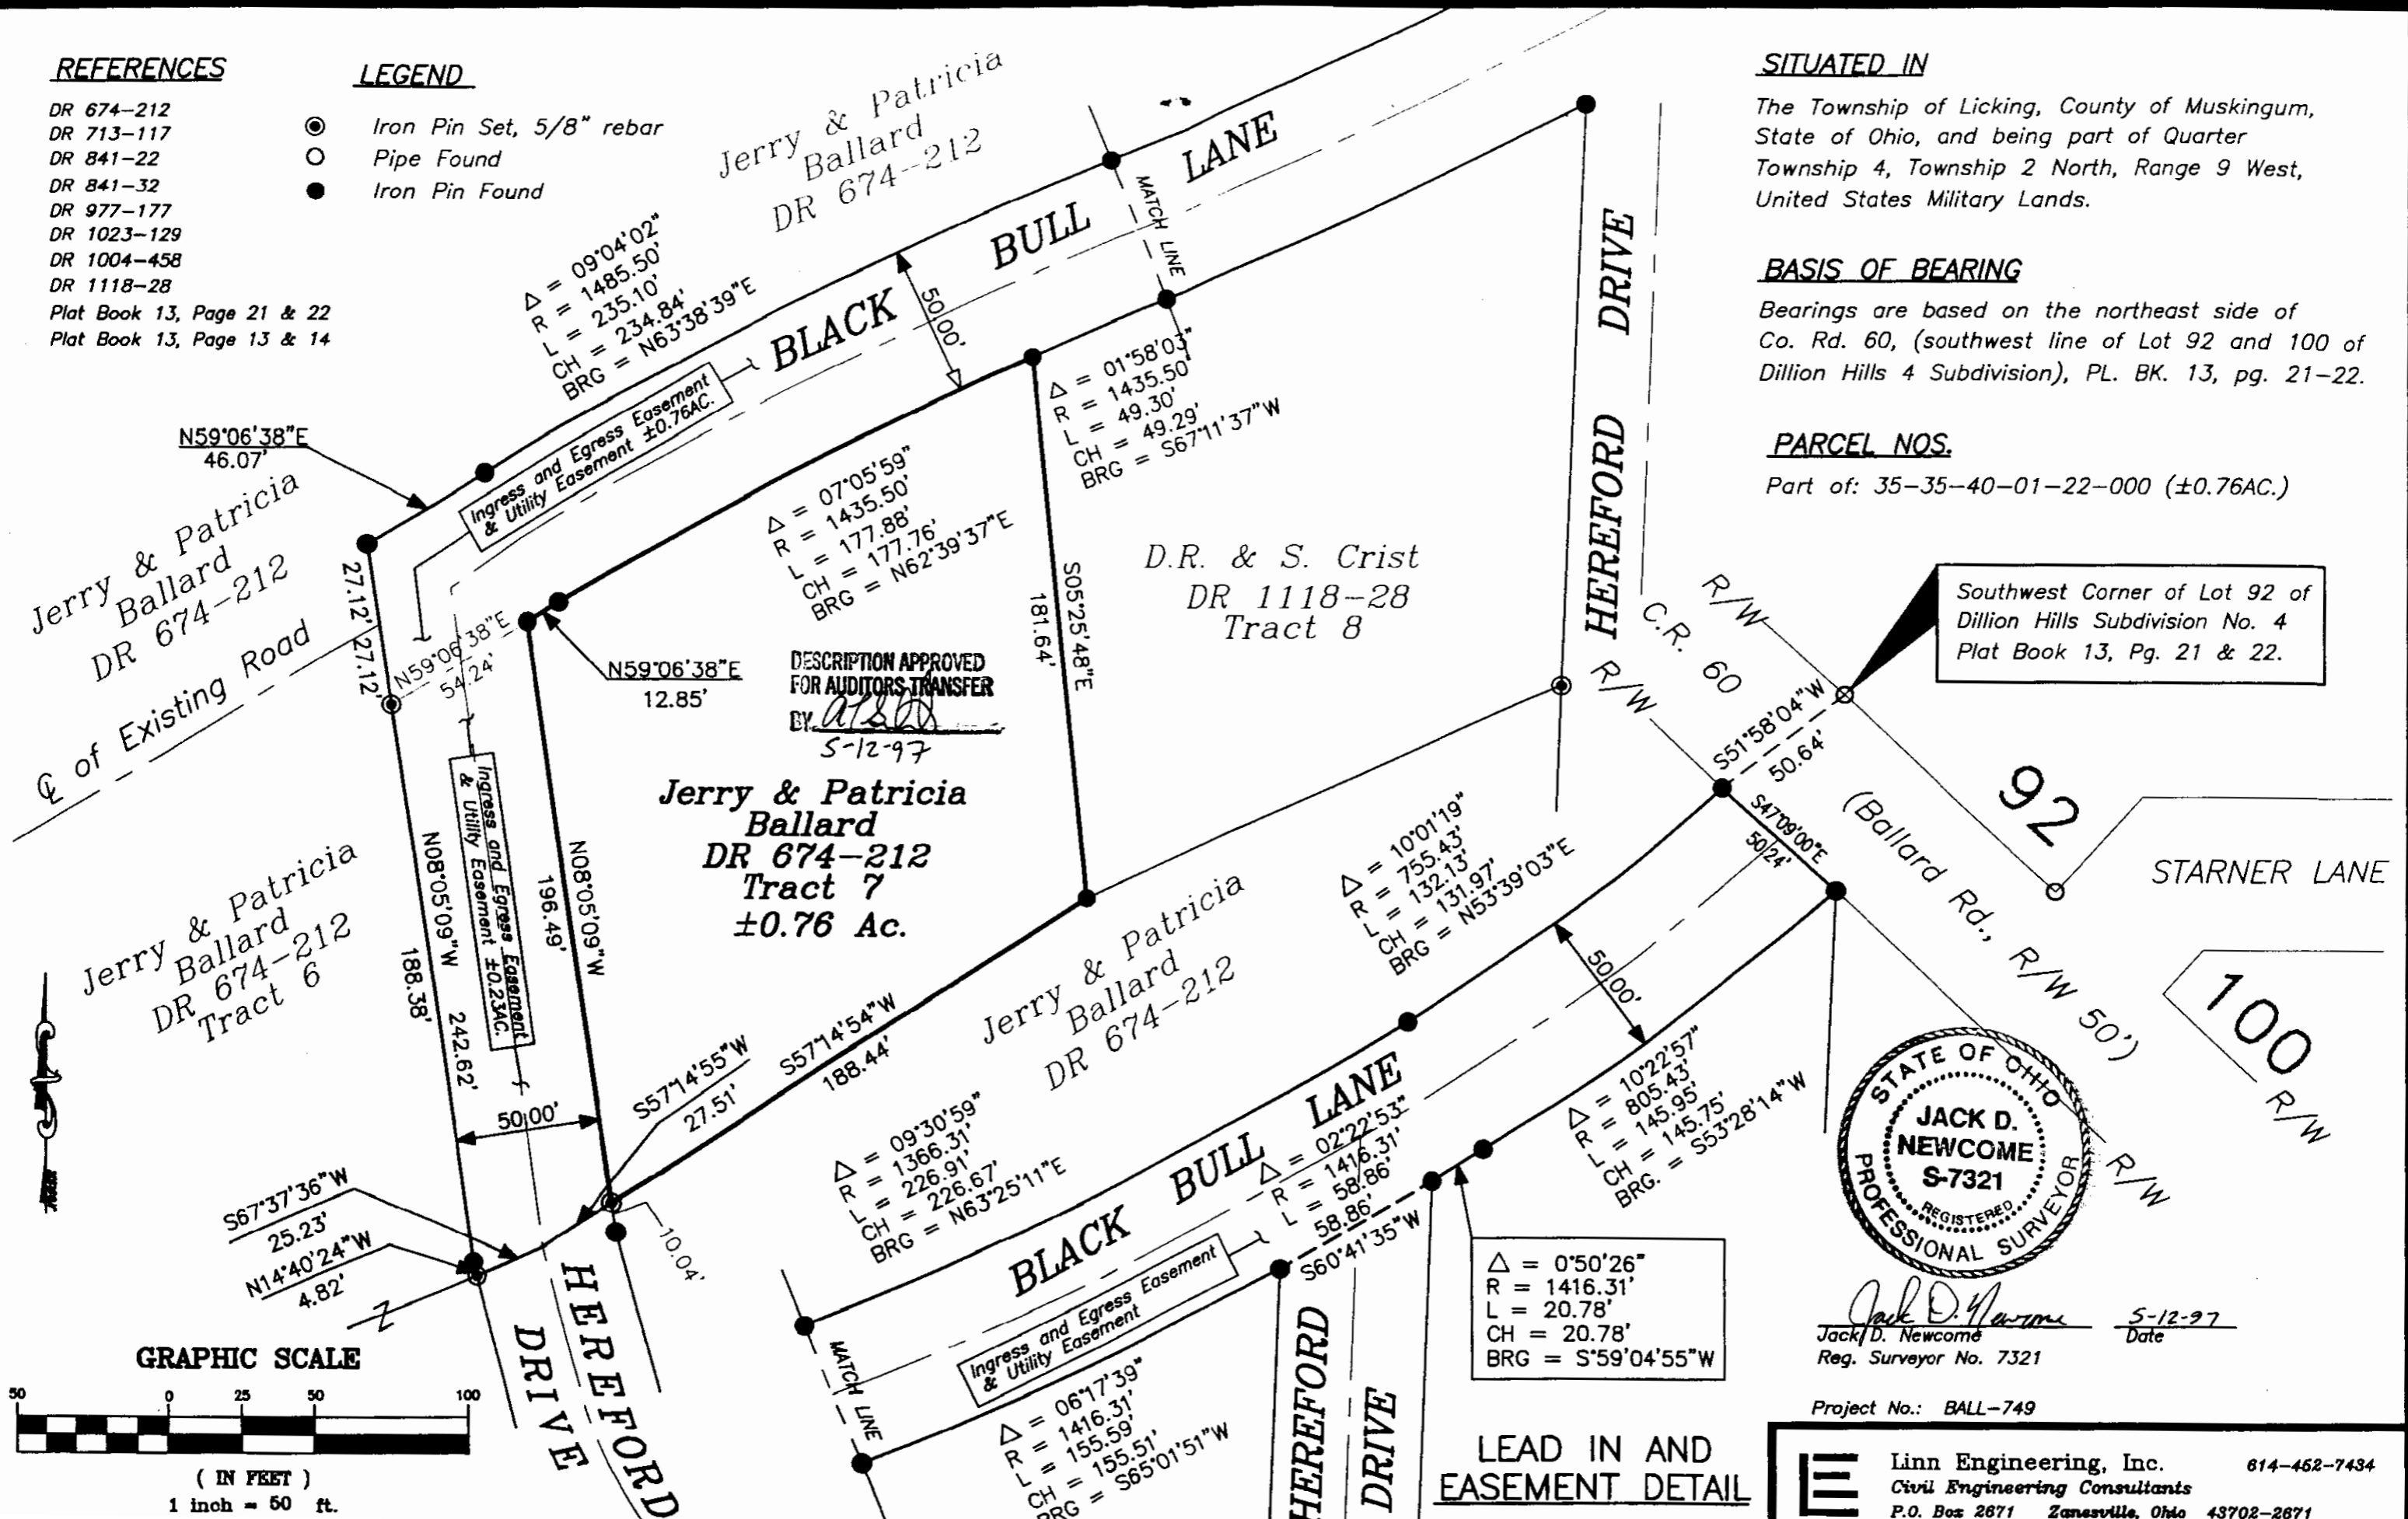

Southwest Corner of Lot 92 of Dillion Hills Subdivision No. 4 Plat Book 13, Pg. 21 & 22.

DESCRIPTION APPROVED FOR AUDITORS TRANSFER BY: *[Signature]* 5-12-97



[Signature]
Jack D. Newcome
Reg. Surveyor No. 7321
Date: 5-12-97

Project No.: BALL-749

Linn Engineering, Inc. 614-462-7434
Civil Engineering Consultants
P.O. Box 2671 Zanesville, Ohio 43702-2671

LEAD IN AND EASEMENT DETAIL

Δ = 0°50'26"
R = 1416.31'
L = 20.78'
CH = 20.78'
BRG = S°59'04'55"W

Δ = 09°30'59"
R = 1366.31'
L = 226.91'
CH = 226.67'
BRG = N63°25'11"E

Δ = 02°22'53"
R = 1416.31'
L = 58.86'
CH = 58.86'
BRG = S60°41'35"W

Δ = 10°01'19"
R = 755.43'
L = 132.13'
CH = 131.97'
BRG = N53°39'03"E

Δ = 01°58'03"
R = 1435.50'
L = 49.30'
CH = 49.29'
BRG = S67°11'37"W

Δ = 07°05'59"
R = 1435.50'
L = 177.88'
CH = 177.76'
BRG = N62°39'37"E

Δ = 09°04'02"
R = 1485.50'
L = 235.10'
CH = 234.84'
BRG = N63°38'39"E