

thence continuing along said Hereford Drive South 14 degrees 40 minutes 24 seconds East 4.82 feet to an iron pin found on the northeast corner of lands now owned by Craig A. Shook (DR 1147-291); thence along said Shook's north line South 67 degrees 37 minutes 36 seconds West 126.90 feet to a point and the principal place of beginning; thence continuing along said Shook's north line South 67 degrees 37 minutes 36 seconds West 68.87 feet to an iron pin found on the east line of lands now owned by J. and B. Danhauer (DR 841-32); thence along said Danhauer's east line North 26 degrees 33 minutes 15 seconds West 10.00 feet to an iron pin set; thence North 75 degrees 46 minutes 52 seconds East 70.31 feet to the principal place of beginning; containing 0.008 acres, more or less, subject to all legal road right of ways and applicable easements, written or implied.

Bearings are based on the northeast side of County Road 60 (southwest line of Lot 92 and 100 of Dillon Hills No. 4 Subdivision) as depicted on Muskingum County Plat Book 13, page 21-22.

Iron pins set are 5/8 inch diameter by 30 inch long rebar with plastic identification caps.

This description is written based on a survey completed April 12, 2002 by Jack D. Newcome, Reg. No. 7321.

**OFFICE COPY**

**NOT RECORDABLE** 4/12/02

Jack D. Newcome  
Reg. No. 7321

Date

Parcel No.:

Part of: 35-35-40-01-22-003 (0.008 ac.)

DESCRIPTION APPROVED  
FOR AUDITOR'S TRANSFER

BY [Signature]  
4-16-2002

**SITUATED IN**

The Township of Licking, County of Muskingum, State of Ohio, and being part of Quarter Township 4, Township 2 North, Range 9 West, United States Military Lands.


**BASIS OF BEARING**

Bearings are based on the northeast side of Co. Rd. 60, (southwest line of Lot 92 and 100 of Dillion Hills 4 Subdivision), PL. BK. 13, pg. 21-22.

**PARCEL NOS.**

Part of: 35-35-40-01-22-003 (±0.008 AC.)

Southwest Corner of Lot 92 of Dillion Hills Subdivision No. 4 Plat Book 13, Pg. 21 & 22.

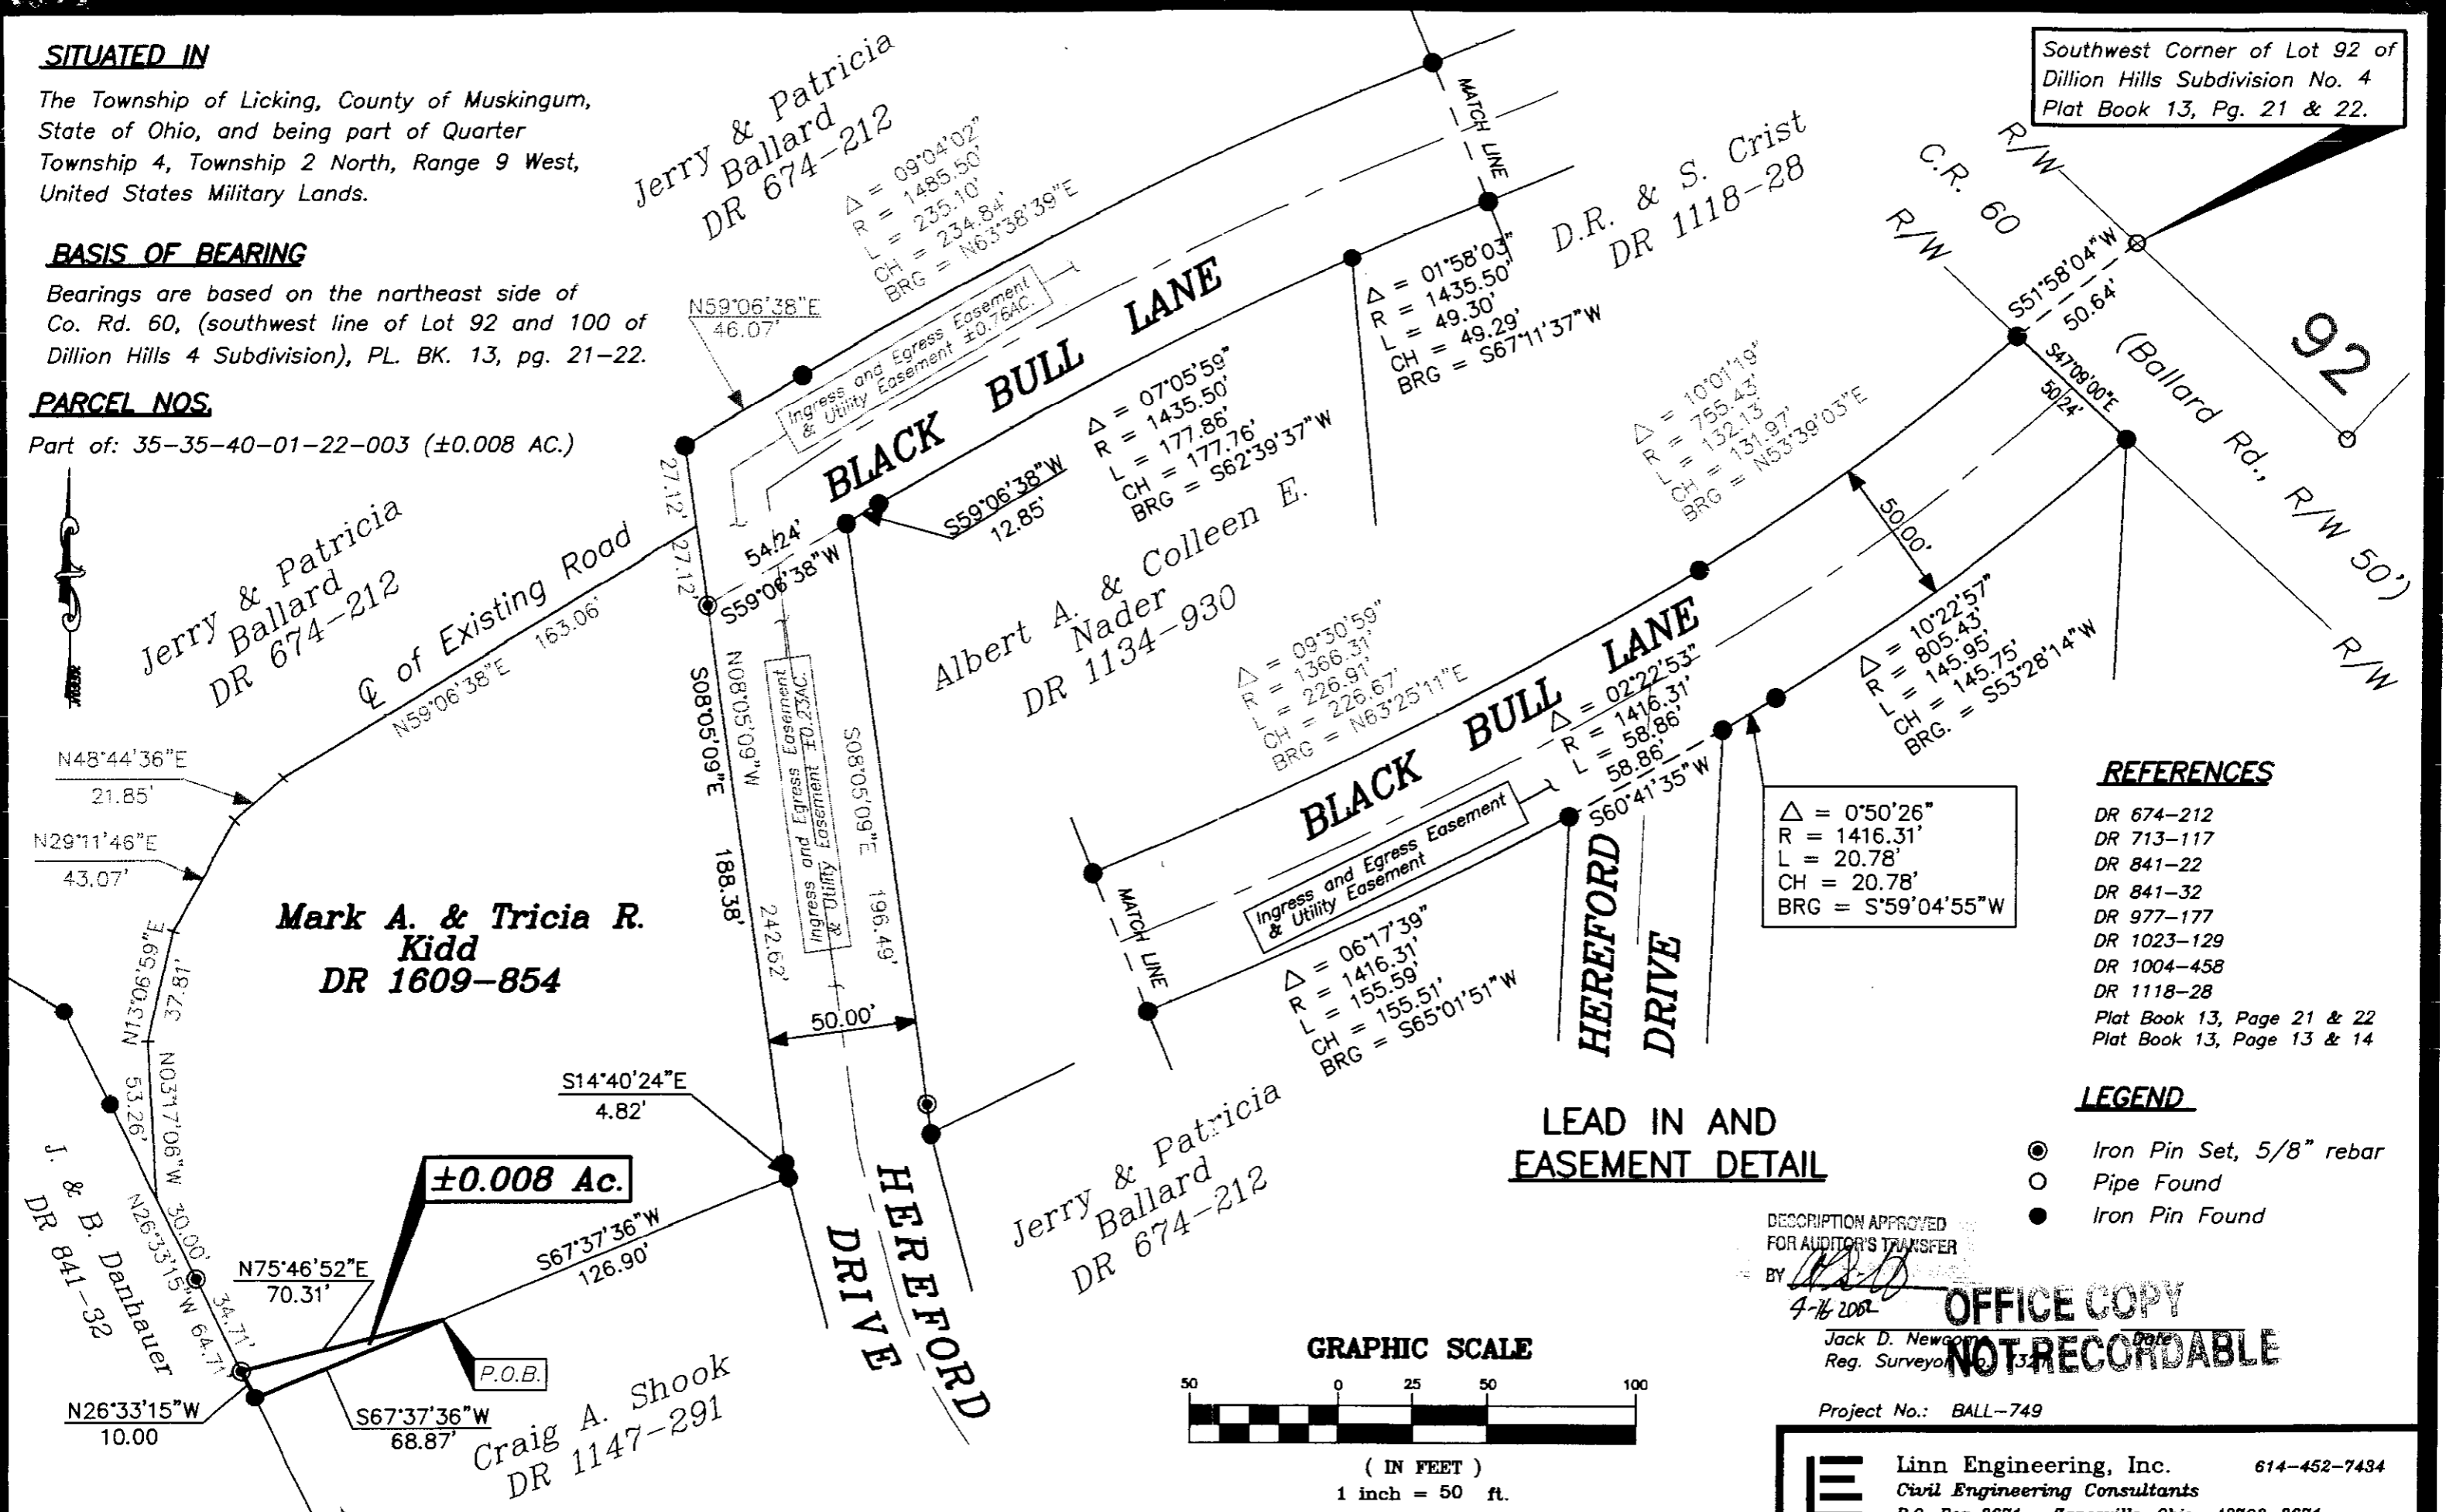

**REFERENCES**

- DR 674-212
- DR 713-117
- DR 841-22
- DR 841-32
- DR 977-177
- DR 1023-129
- DR 1004-458
- DR 1118-28
- Plat Book 13, Page 21 & 22
- Plat Book 13, Page 13 & 14

**LEGEND**

- ⊙ Iron Pin Set, 5/8" rebar
- Pipe Found
- Iron Pin Found

DESCRIPTION APPROVED FOR AUDITOR'S TRANSFER BY *[Signature]*

4-16-2008

**OFFICE COPY**

**NOT RECORDABLE**

Jack D. Newcom  
Reg. Surveyor

Project No.: BALL-749

**GRAPHIC SCALE**



( IN FEET )  
1 inch = 50 ft.



Linn Engineering, Inc. 614-452-7434  
Civil Engineering Consultants  
P.O. Box 2671 Zanesville, Ohio 43702-2671