


SURVEYING & MAPPING

L. Peter Dinan & Associates
1705 EAST PIKE
Zanesville, Ohio 43702

35-40-01-28-001 A
35-40-01-28-002 A

Phone and Fax: 740-453-8448

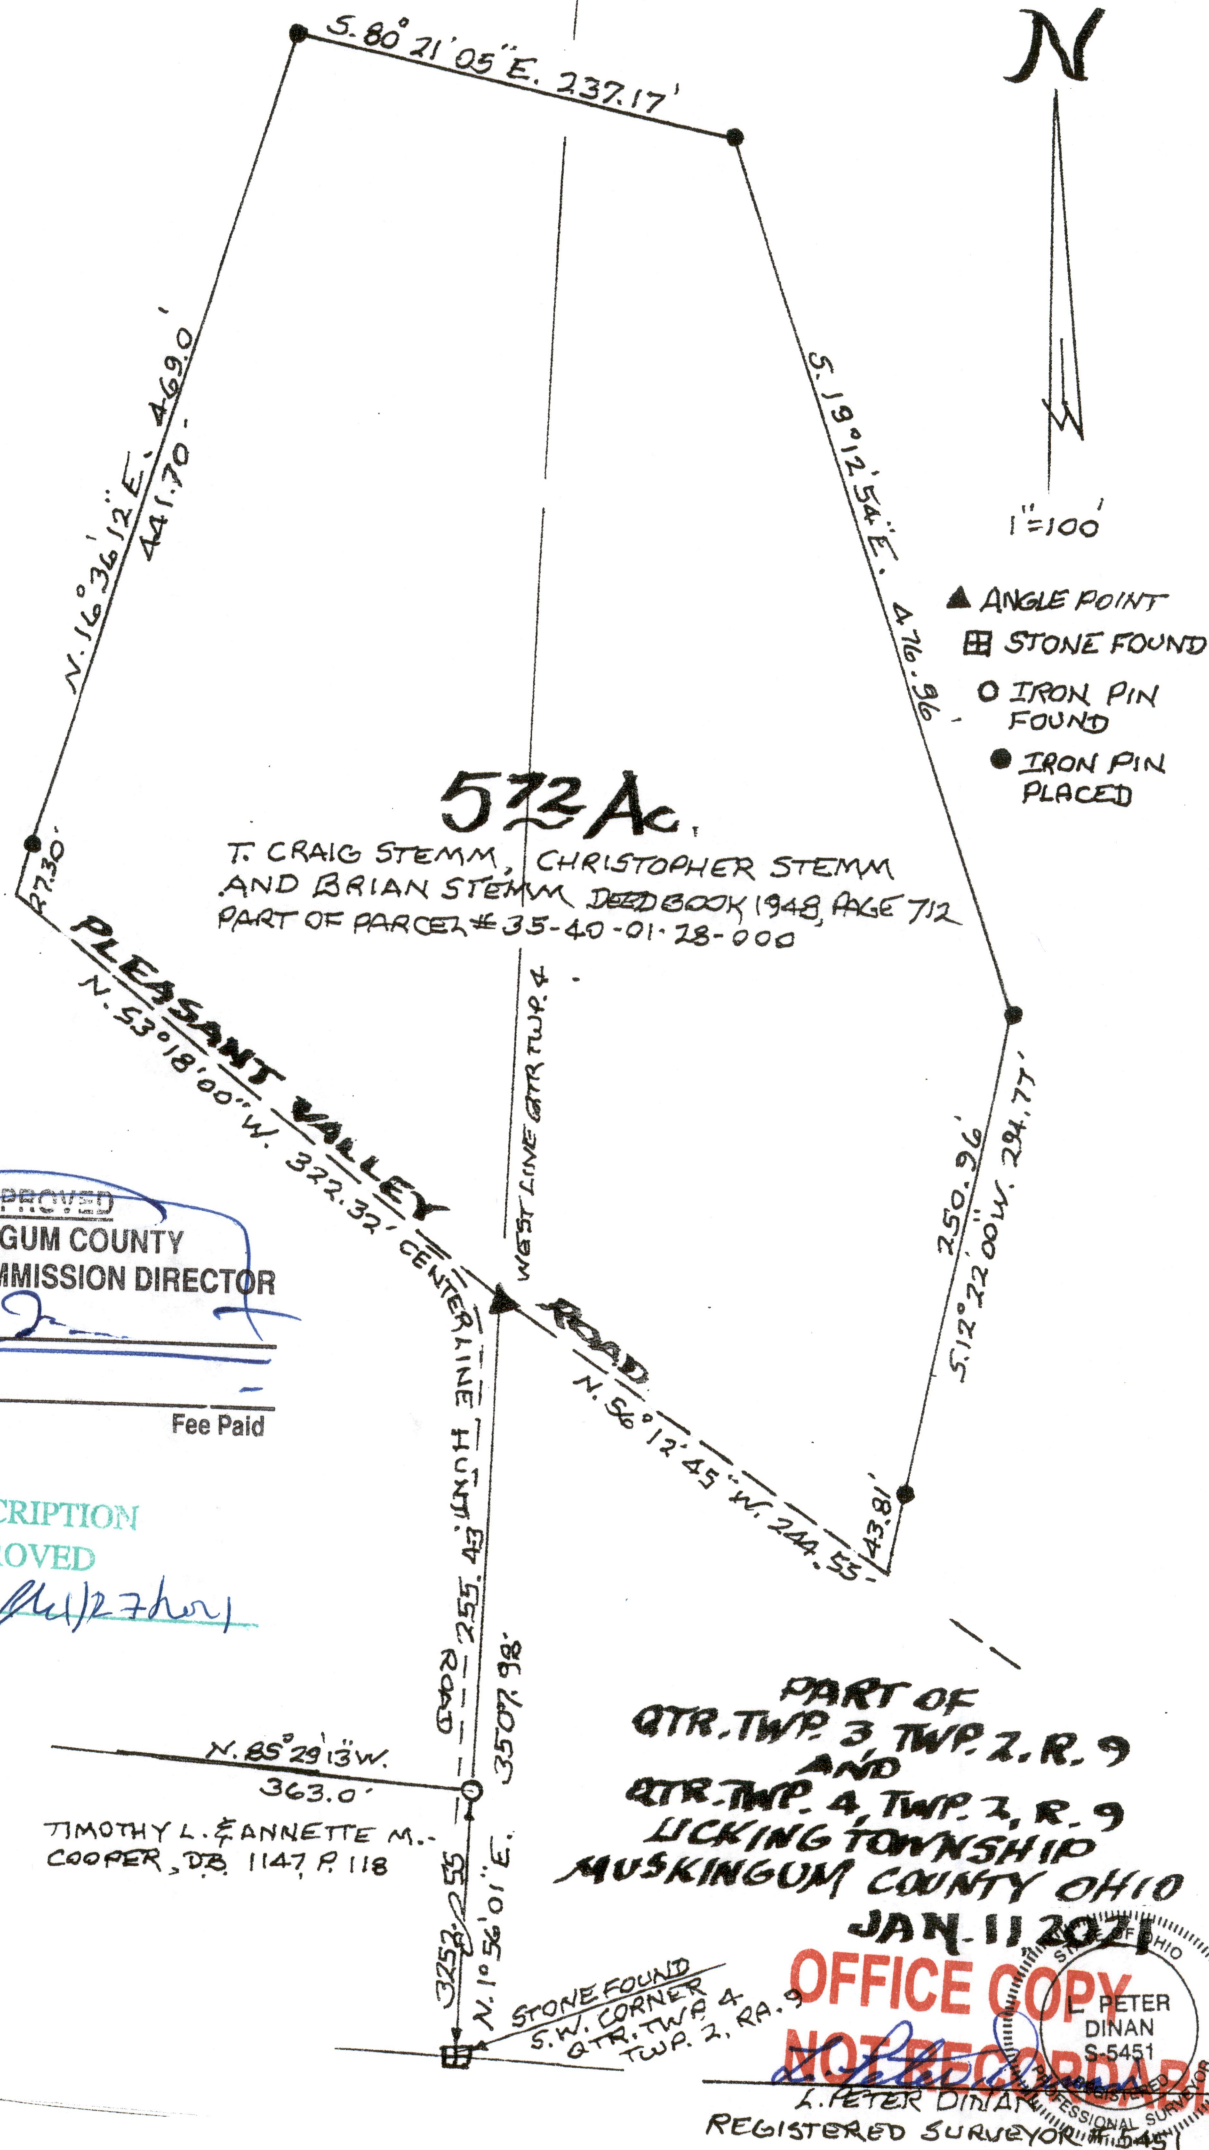

APPROVED
MUSKINGUM COUNTY
PLANNING COMMISSION DIRECTOR
Date 1/27/21 Fee Paid

DESCRIPTION
APPROVED
By: *[Signature]*

TIMOTHY L. & ANNETTE M. COOPER, DB 1147 P. 118

PART OF
QTR. TWP. 3 TWP. 2, R. 9
AND
QTR. TWP. 4 TWP. 2, R. 9
LICKING TOWNSHIP
MUSKINGUM COUNTY OHIO
JAN. 11 2021

OFFICE COPY
NOT RECORDED
L. PETER DINAN
REGISTERED SURVEYOR #5451