

**SITUATED IN:**


State of Ohio, County of Muskingum, Township of Licking, Quarter Township 4, and being all of Lot 98 of Dillon Hills Subdivision No. 4, (Pl.Bk.13,Pg.24), Township 2, Range 9, U. S. M. L.

**BASIS OF BEARINGS**

Bearings are based on the Ohio State Plane Coordinate System, NAD 83, South Zone, Grid North, as per GPS observations.

**REFERENCES**

Pl.Bk.13,Pg.24  
OR 2740-380

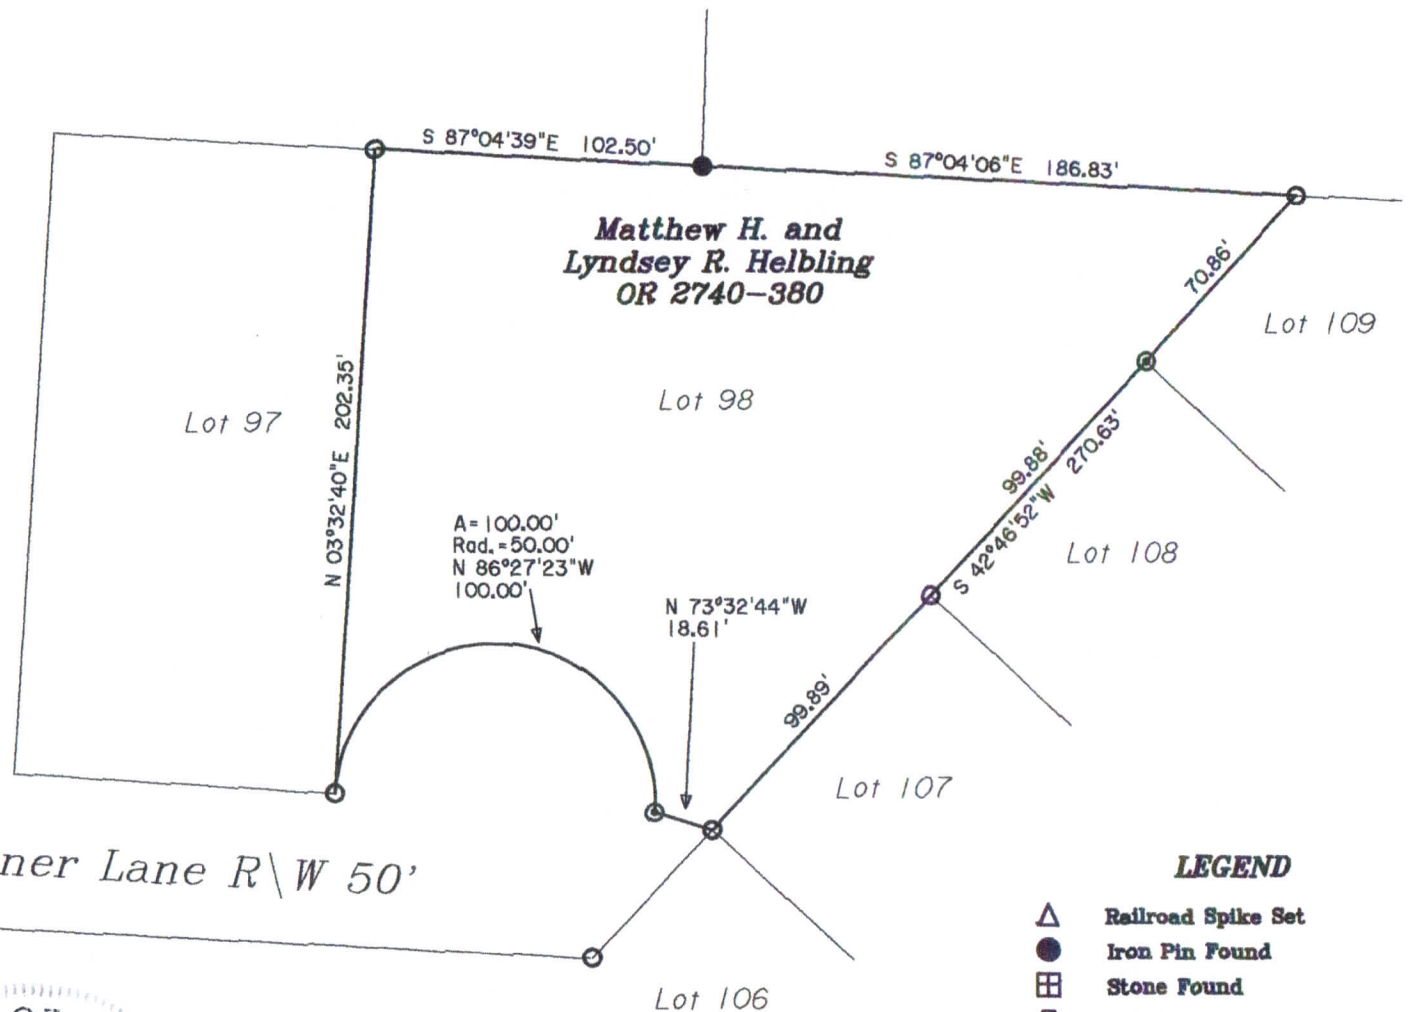

Starner Lane R\W 50'

**LEGEND**

- △ Railroad Spike Set
- Iron Pin Found
- ⊞ Stone Found
- Axle Found
- Iron Pipe Found
- ▲ Railroad Spike Found
- ⊙ Iron Pin Set, 5/8" rebar
- ⊠ Monument Found


**PARCEL NO.**

35-48-01-08-000



**OFFICE COPY  
NOT RECORDABLE**  
*Jack D. Newcome* 4-30-18  
Jack D. Newcome Date

Reg. Surveyor No. 7321

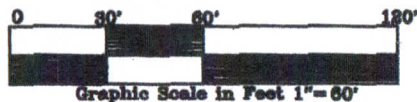

**Newcome Surveying Company**  
6515 Ballard Road  
Nashport, Ohio  
740-452-5796