



## L. Peter Dinan & Associates

14 South Fifth Street

Zanesville, Ohio

SURVEYING & MAPPING

Description For Conveyance  
Tony Layman

Situated in the State of Ohio, County of Maskingum, Township of Licking.

Being a part of the Fourth Quarter, Township 2, Range 9 bounded and described as follows:

Commencing at an iron pin at the most northerly corner of a 0.92 acre parcel conveyed to Carl Dearing; the Grantees herein by deed recorded in Deed Book 755, Page 36 and being north 28 degrees 05 minutes west 111.30 feet from a concrete highway monument 30 feet right of Station 292+00 State Route 146 Survey (1933); thence <sup>south</sup> along the west line of said 0.92 acre parcel a distance of 178.50 feet to the true place of beginning of the premises herein intended to be described; thence continuing south 174 feet to an iron pin; thence south 88 degrees 30 minutes east 48 feet to a post; thence north 40 degrees east 282.28 feet to a point in the center of State Route #146; thence along the center of said State Route #146 on a curve to the left having a radius of 7162.03 feet an arc distance of 120.02 feet the chord of which bears south 50 degrees 53 minutes east 120.02 feet to a point; thence leaving said road south 40 degrees west 446.90 feet to an iron pin; thence north 50 degrees west 120 feet to an iron pin; thence north 20 degrees 23 minutes west 211.74 feet to an iron pin; thence north 52 degrees 09 minutes east 165.31 feet to the true place of beginning, containing one and eighty hundredths (1.80) acres more or less.

Subject to the easements of State Route #146.

This description written from a survey made by L. Peter Dinan, Registered Surveyor #5451, October 29, 1979.

DESCRIPTION APPROVED  
for Auditor's transfer


By W. H. H. H. H. H.

PETER DINAN & ASSOCIATES 6520 NEWARK RD.  
14 SOUTH FIFTH STREET  
ZANESVILLE OHIO

PART OF  
4<sup>TH</sup> QTR. TWP. 2, RA. 3  
LICKING TOWNSHIP  
MUSKINGUM CO. OHIO

Oct. 25, 1979

1"=60'

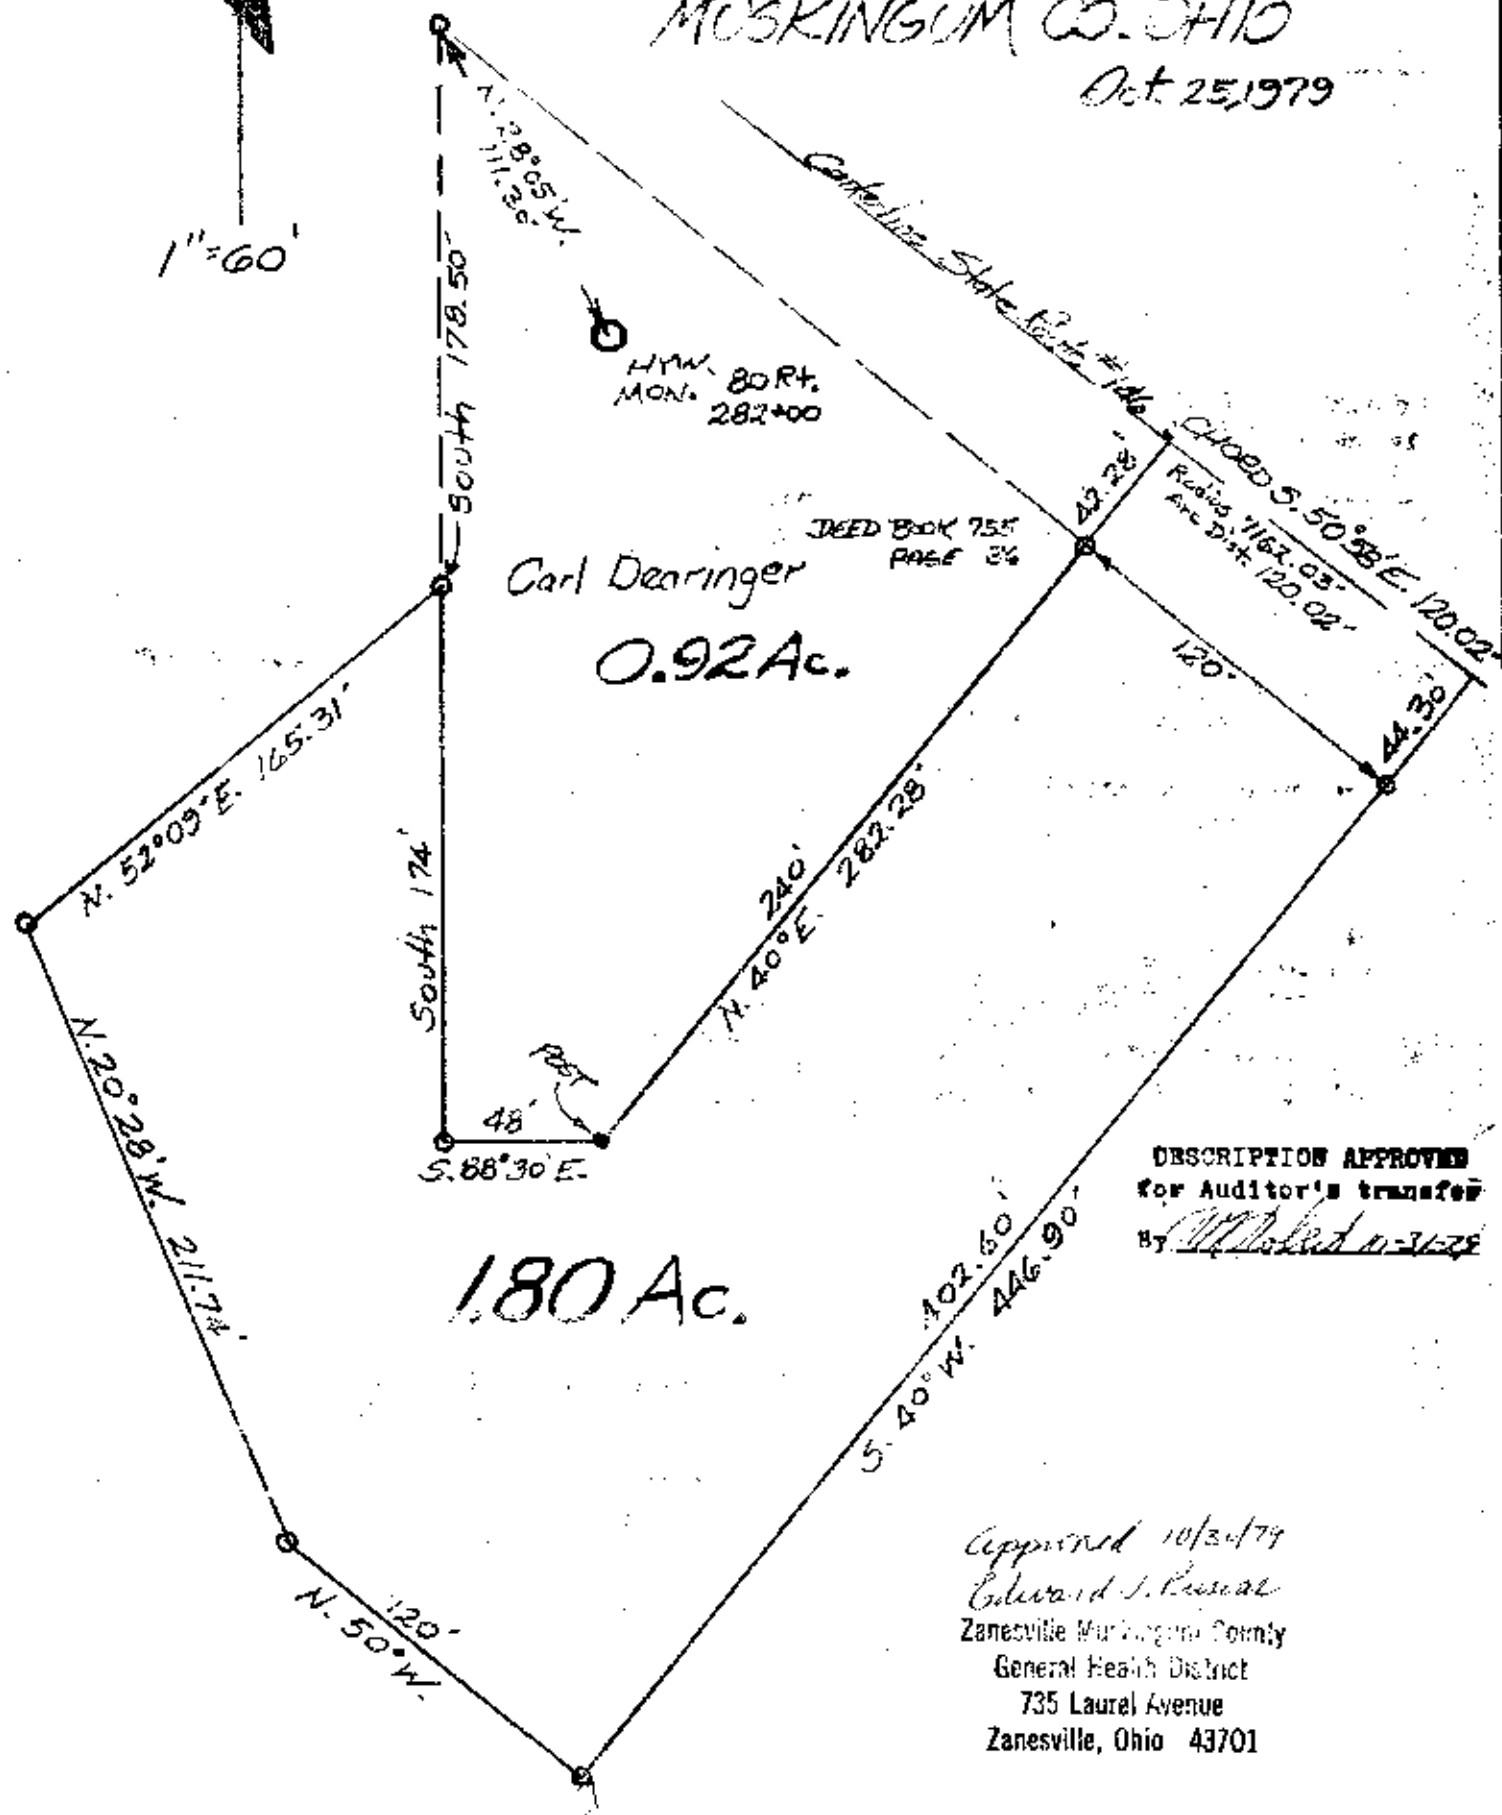

Carl Dearing  
0.92 Ac.

1.80 Ac.

DESCRIPTION APPROVED  
for Auditor's transfer  
By *[Signature]* 10-31-79

Approved 10/31/79  
Edward S. Pussal  
Zanesville Muskingum County  
General Health District  
735 Laurel Avenue  
Zanesville, Ohio 43701