


CHARLES W. & CHERYL A. CAROTHERS

Situated in Range 9, Township 2, Quarter Township 4 Licking Township, Muskingum County, Ohio bounded and described as follows: Beginning at an iron pin located at the southwest corner of Lot 34 of Lakeland Hills IV Subdivision, Plat Book 13, Page 15 of the Muskingum County Records; thence along said subdivision line, S 75°00'15" E, 142.70' to an iron pin; thence S 73°24'21" E, 147.13' to an iron pin; thence, S 59°39'15" E, 170.00' to an iron pin; thence S 39°59'08" E, 133.18' to the southeast corner of lot 29; thence leaving subdivision line S 50°03'15" W, 317.55' to the centerline of S.R. 146 having passed through an iron pin at 277.55'; thence, along the centerline of S.R. 146 a curve to the right which has a chord bearing N 47°24'31" W with a chord distance of 396.34' and a curve radius of 7162.03' to a point; thence leaving said centerline N 06°47'27" E, 203.95' to the place of beginning having passed through an iron pin at 45.00' containing 3.196 acres more or less subject to all legal easements and rights of way.

This description written by Phil Forshey R.S. 6999 on 11/08/88. Any alterations to this description without the consent of said surveyor relieves said surveyor of all liability.

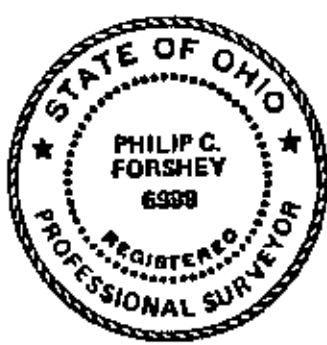


**OFFICE COPY
NOT RECORDABLE**

OFFICE COPY
Philip C. Forshey
NOT RECORDABLE
P. C. Forshey, R.S. 6999

DESCRIPTION APPROVED
FOR AUDITOR'S TRANSFER

BY *J. L. Hamble*
11-23-88

BDS

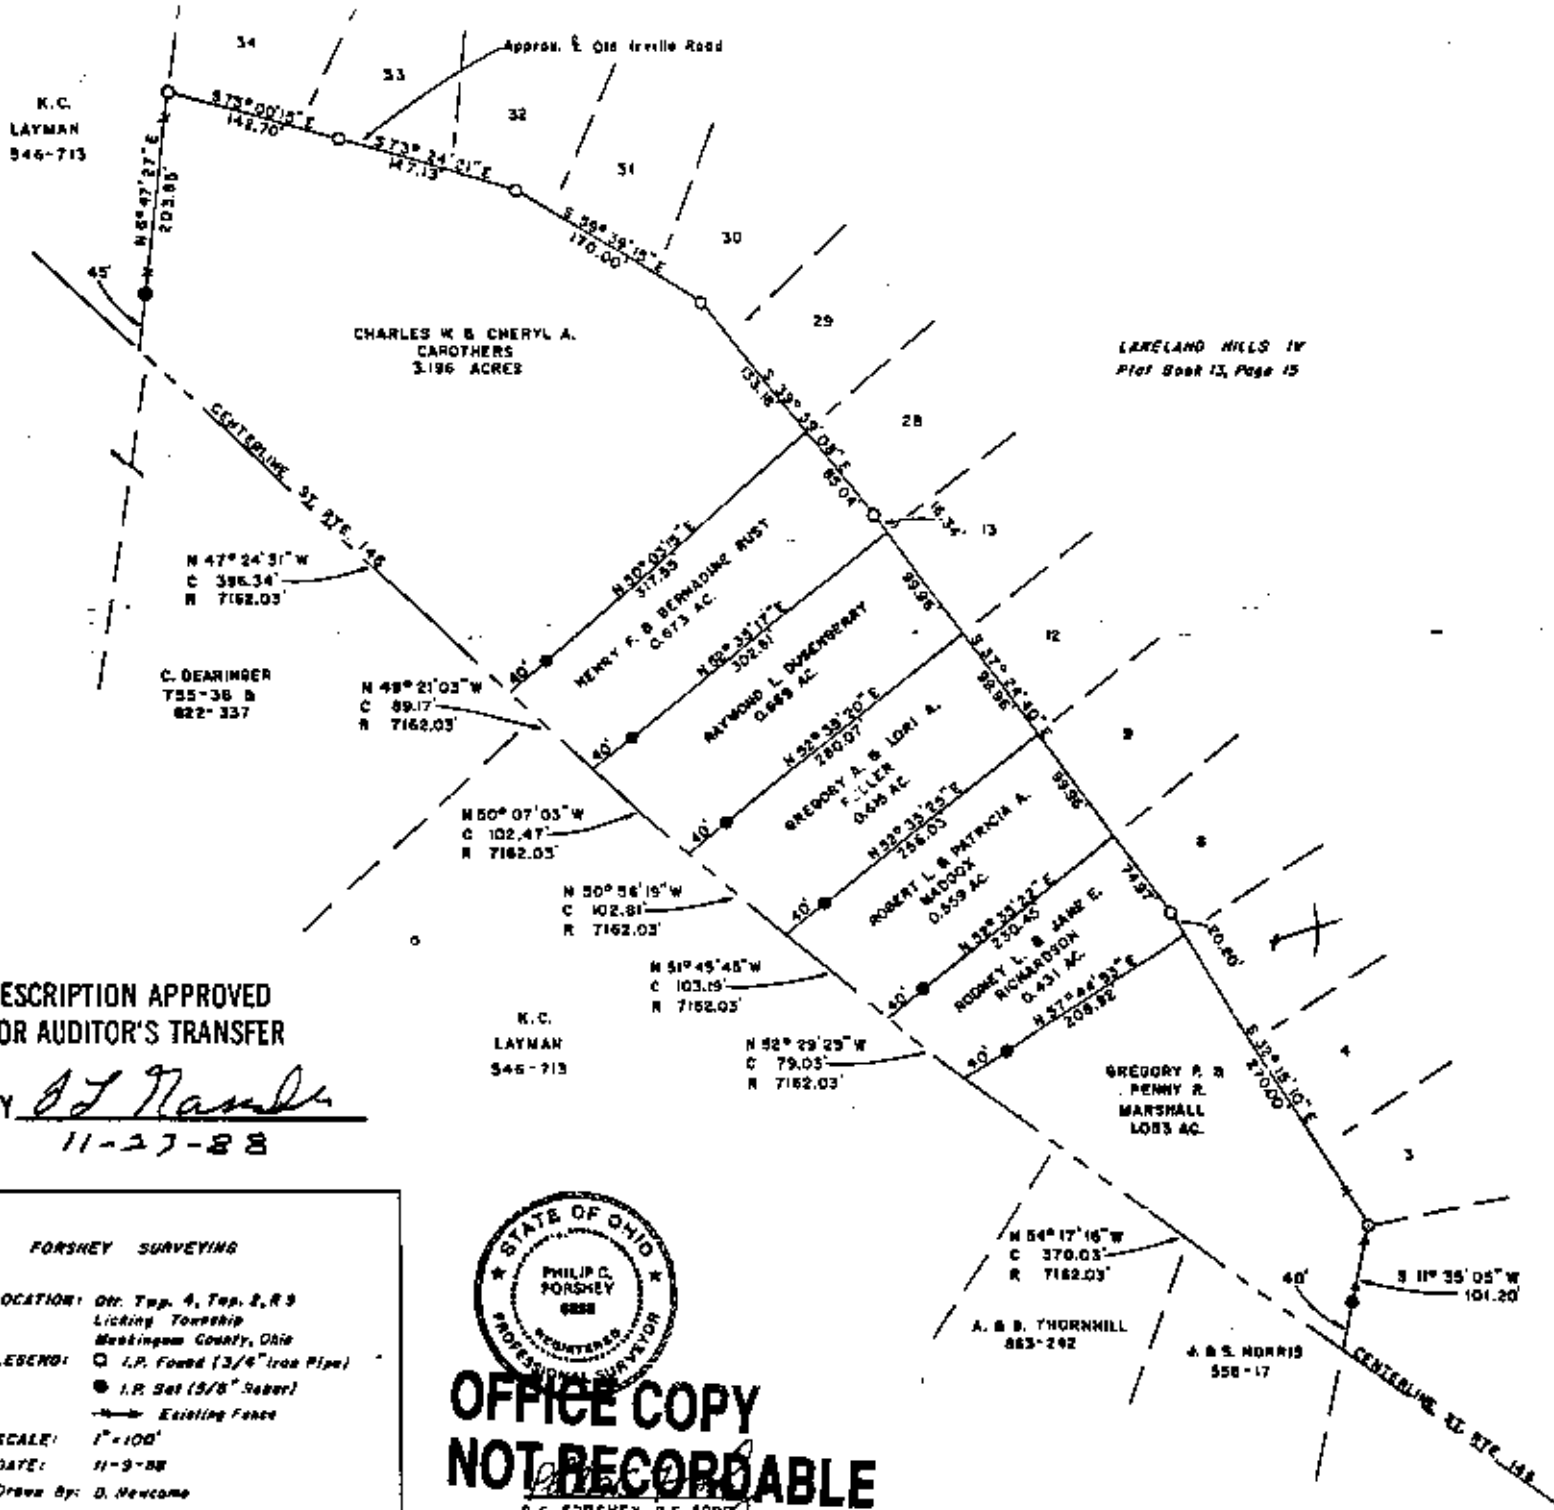

DESCRIPTION APPROVED
FOR AUDITOR'S TRANSFER

BY *J. J. Nandy*
11-27-88

K.C.
LAYMAN
546-713

FORSHEY SURVEYING
 LOCATION: Off. Top. 4, Top. 2, R 9
 Licking Township
 Washington County, Ohio
 LEGEND: ○ I.P. Found (3/4" Iron Pipe)
 ● I.P. Set (5/8" Steel)
 — Existing Fence
 SCALE: 1" = 100'
 DATE: 11-9-88
 Drawn By: D. Newcome



**OFFICE COPY
NOT RECORDABLE**
 P.C. FORSHEY, R.S. 6997

DUNZWEILER
DEVELOPERS
587-21