

HENRY F. & BERNADINE RUST

Situated in Range 9, Township 2, Quarter Township 4 Licking Township, Muskingum County, Ohio bounded and described as follows: Beginning at the southeast corner of Lot 29 of Lakeland Hills IV Subdivision, Plat Book 13, Page 15 of the Muskingum County Records; thence S 39°59'08" E, 85.04' along the southwest line of said subdivision to an iron pin; thence, S 37°24'40" E, 16.34' to the southwest corner of lot 13 of said subdivision; thence, leaving said subdivision line S 52°35'17" W, 302.61' to the centerline of S.R. 146 having passed through an iron pin at 262.61'; thence along said centerline a curve to the right that has a chord bearing and distance of N 49°21'03" W, 89.17' and a radius of 7162.03' to a point; thence leaving said centerline N 50°03'15" E, 317.55' to the place of beginning having passed through an iron pin at 40.00', containing 0.673 acres more or less, subject to all legal easements and rights of way.

This description written by Phil Forshey R.S. 6999 on 11/08/88. Any alterations to this description without the consent of said surveyor relieves said surveyor of all liability.




OFFICE COPY  
 NOT RECORDABLE  
 P. C. Forshey R.S.

DESCRIPTION APPROVED  
 FOR AUDITOR'S TRANSFER

BY J. L. Nambler  
 11-23-88

*BIB*

K.C.  
LAYMAN  
546-713

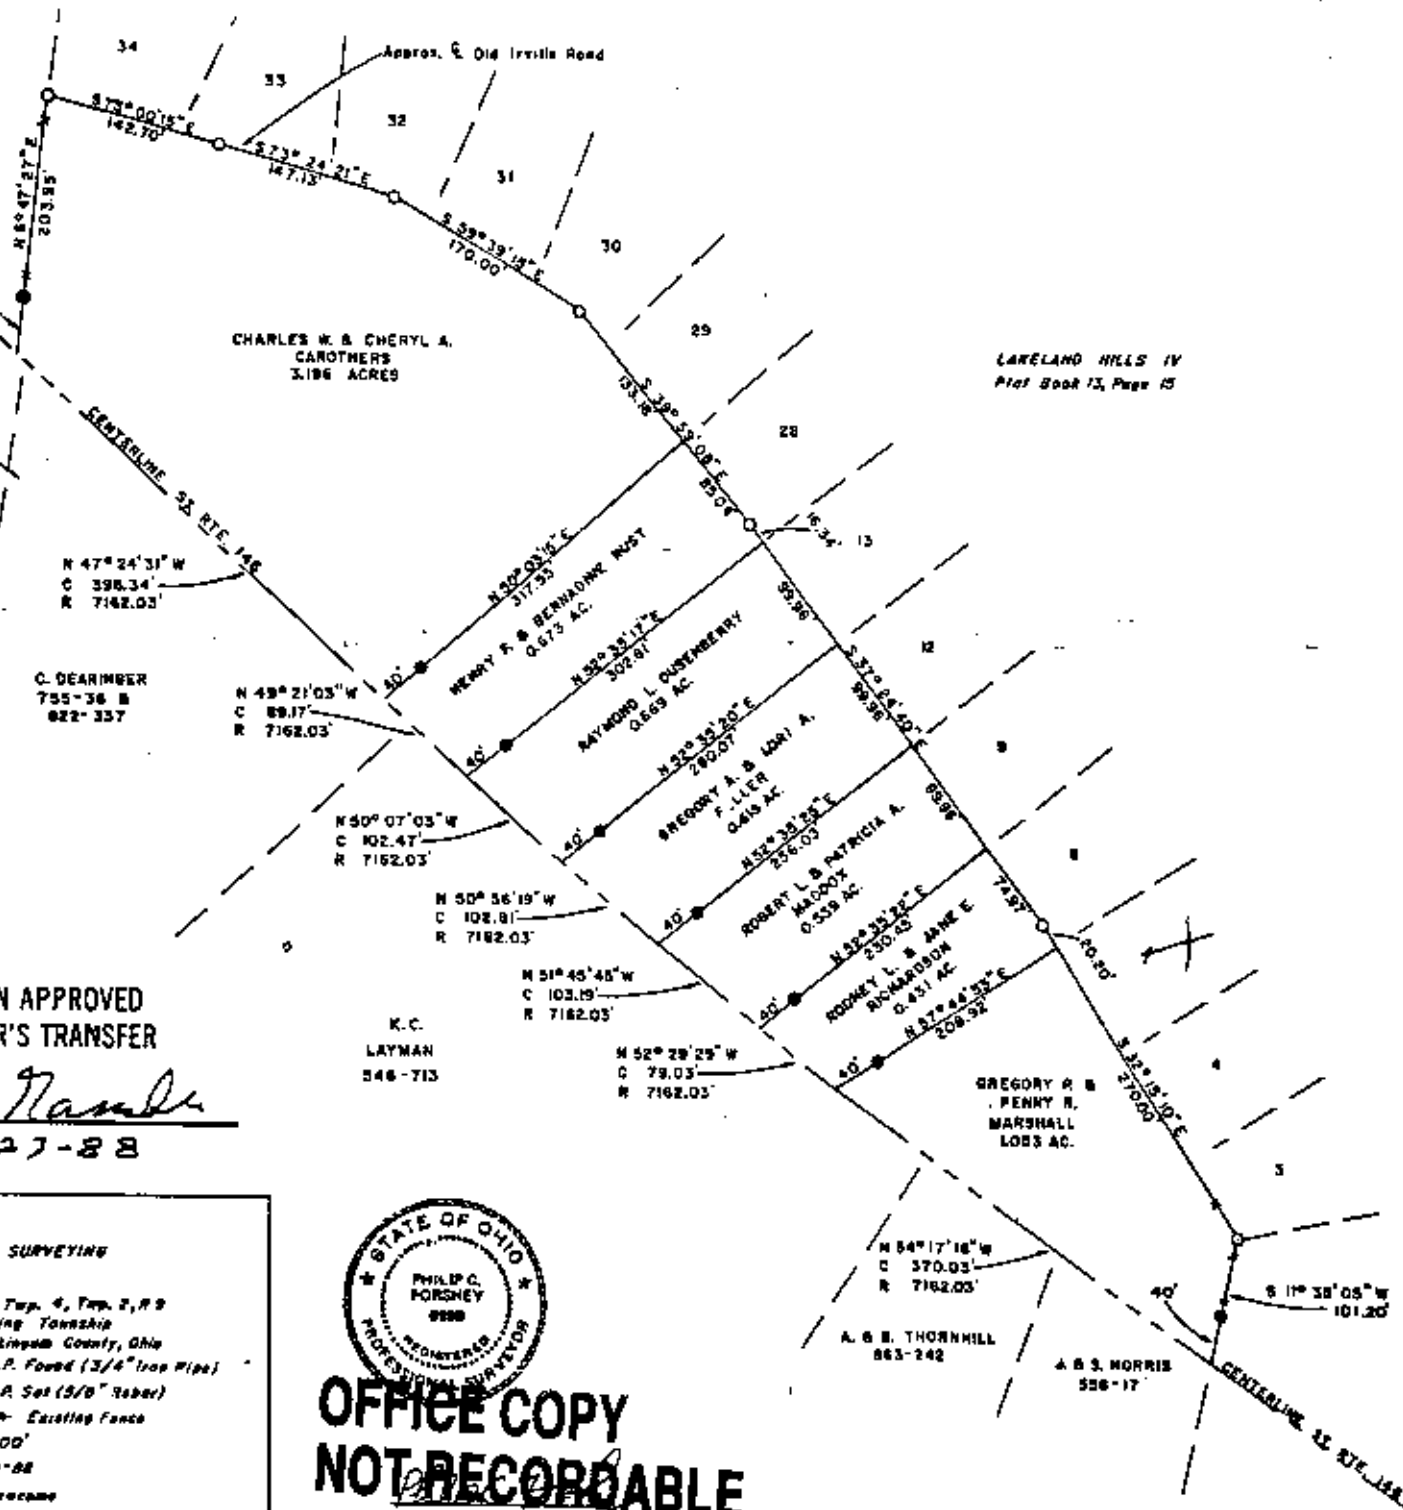

LAKELAND HILLS IV  
Plat Book 13, Page 15

C. DEARIMBER  
755-36 B  
822-337

N 47° 24' 31" W  
C 398.34  
R 7182.03

N 49° 21' 05" W  
C 89.17  
R 7182.03

N 50° 07' 03" W  
C 102.47  
R 7182.03

N 50° 56' 19" W  
C 102.81  
R 7182.03

N 51° 45' 45" W  
C 103.19  
R 7182.03

K.C.  
LAYMAN  
546-713

N 52° 28' 25" W  
C 79.03  
R 7182.03

N 54° 17' 16" W  
C 370.03  
R 7182.03

S 11° 38' 05" W  
101.20

DESCRIPTION APPROVED  
FOR AUDITOR'S TRANSFER

BY *J. J. Nantz*  
11-27-88

FORSHEY SURVEYING

LOCATION: *Dist. Twp. 4, Rwp. 2, R 9*  
Licking Township  
Muskingum County, Ohio

LEGEND: ○ I.P. Found (3/4" Iron Pipe)  
● I.A. Set (3/8" Rebar)  
— Existing Fence

SCALE: 1" = 100'  
DATE: 11-9-88  
Drawn By: D. Newcome



**OFFICE COPY  
NOT RECORDABLE**

P. C. FORSHEY, R.S. 6889

DUNZWEILER  
DEVELOPERS  
587-21