

RODNEY L. & JANE E. RICHARDSON

Situated in Range 9, Township 2, Quarter Township 4 Licking Township, Muskingum County, Ohio bounded and described as follows: Beginning at the southeast corner of Lot 9, Lakeland Hills IV Subdivision, Plat Book 13, Page 15, Muskingum County Records; thence along the southwest line of said subdivision S 37°24'40" E, 74.97' to an iron pin; thence continuing along said subdivision line S 32°15'10" E, 20.20' to the southeast corner of Lot 8 of said subdivision; thence leaving said subdivision line S 57°44'53" W, 208.92' to the centerline of S.R. 146, having passed through an iron pin at 168.92'; thence along said centerline a curve to the right with a chord bearing a distance of N 52°29'29" W, 79.03' and a radius of 7162.03', to a point; thence leaving said centerline N 52°35'22" E, 230.45' to the place of beginning, having passed through an iron pin at 40.00', containing 0.431 acres, more or less, subject to all legal easements and rights of way.

This description written by Phil Forshey R.S. 6999 on 11/08/88. Any alterations to this description without the consent of said surveyor relieves said surveyor of all liability.



**OFFICE COPY**  
**NOT RECORDABLE**  
 P. C. F. R. S. 6999


DESCRIPTION APPROVED  
 FOR AUDITOR'S TRANSFER

BY J. L. Nambh

11-23-88

BTS

K.C. LAYMAN  
546-713

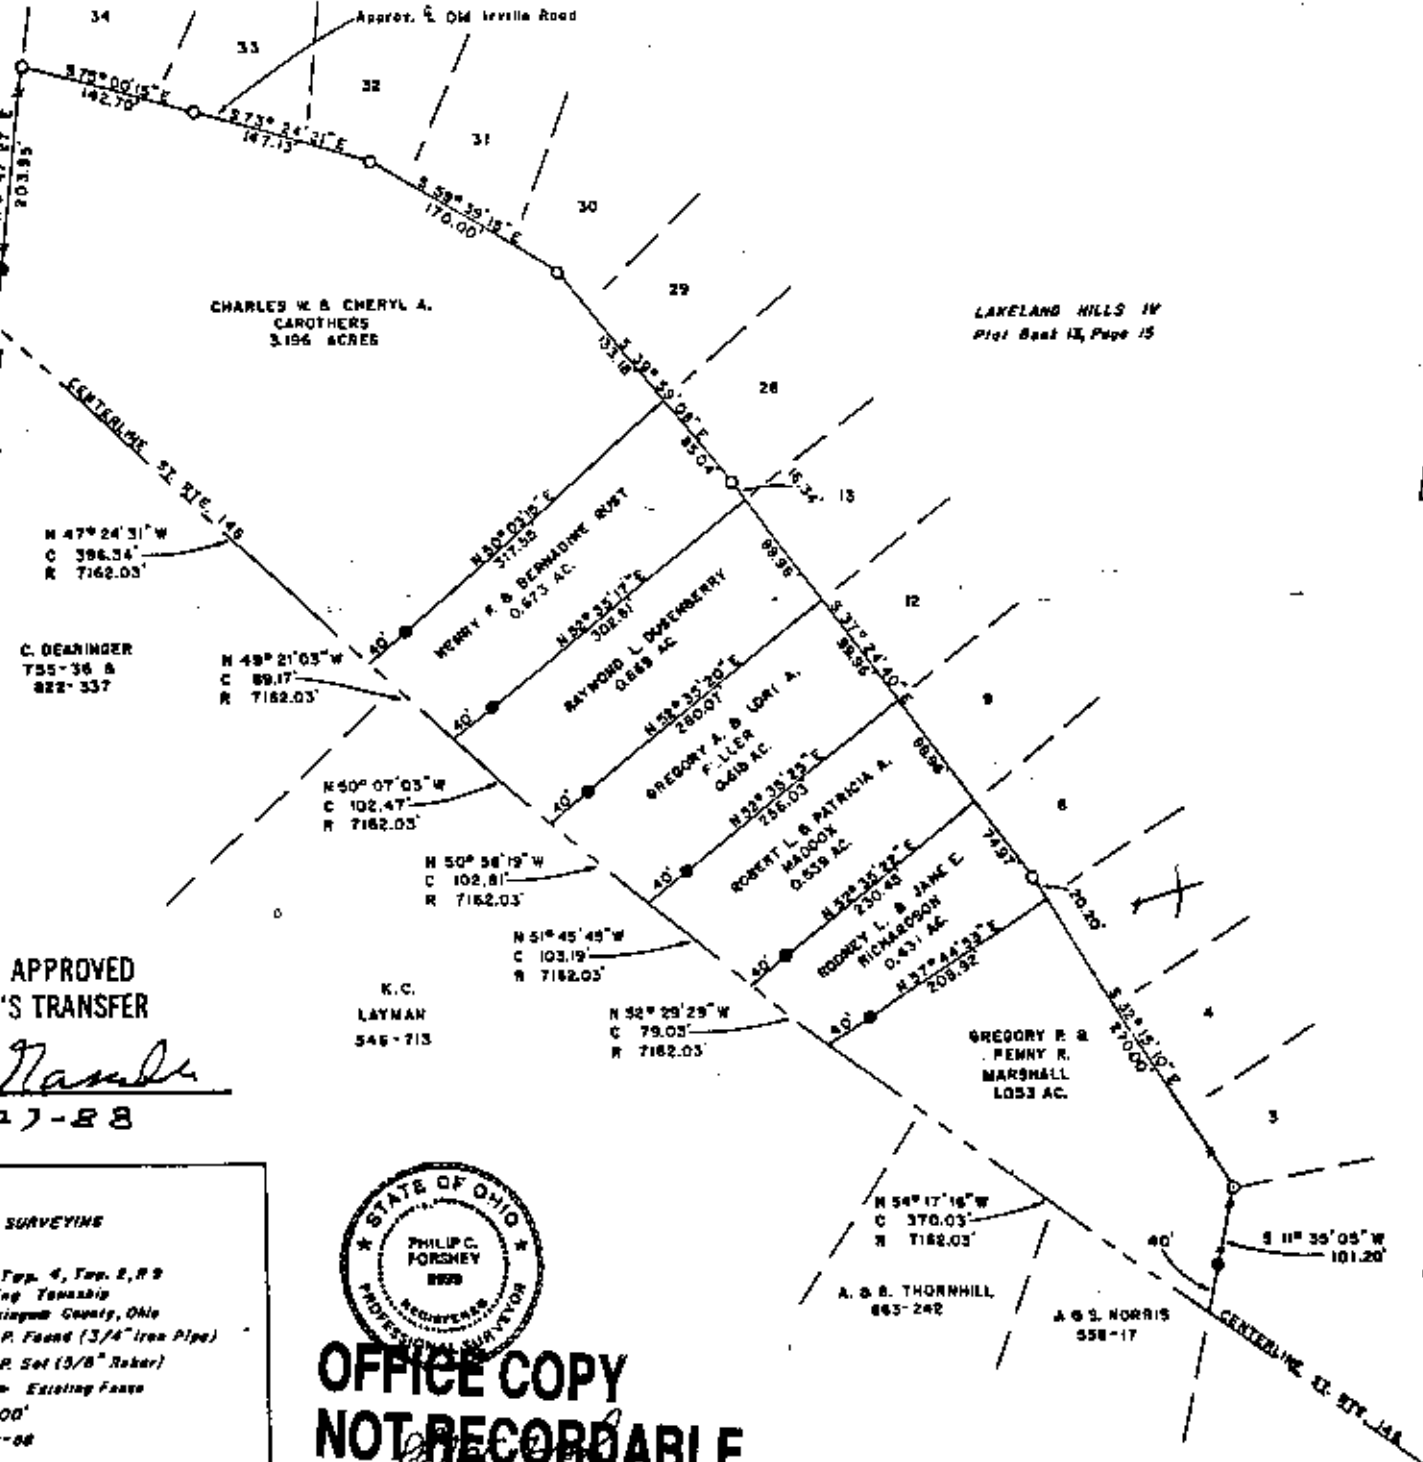

LAKELAND HILLS IV  
Plat Book 13, Page 15

N 47° 24' 31" W  
C 396.34'  
R 7162.03'

C. DEARINGER  
755-36 &  
822-337

N 49° 21' 03" W  
C 89.17'  
R 7162.03'

N 50° 07' 03" W  
C 102.47'  
R 7162.03'

N 50° 58' 19" W  
C 102.81'  
R 7162.03'

N 51° 45' 49" W  
C 103.19'  
R 7162.03'

N 52° 29' 29" W  
C 79.03'  
R 7162.03'

N 54° 17' 16" W  
C 370.03'  
R 7162.03'

DESCRIPTION APPROVED  
FOR AUDITOR'S TRANSFER

BY *J. J. Nantz*  
11-27-88



**OFFICE COPY  
NOT RECORDABLE**  
P. C. FORSHEY, R.S. 6997

**FORSHEY SURVEYING**

LOCATION: *Qtr. Top 4, Twp. 2, R. 9*  
Licking Township  
Massingood County, Ohio

LEGEND: ○ I.P. Found (3/4" Iron Pipe)  
● I.P. Set (5/8" Rebar)  
--- Existing Fence

SCALE: 1" = 100'

DATE: 11-8-88

Drawn By: D. Newcome

BURZWEILER  
DEVELOPERS  
587-21