

Phone and Fax: 740-453-8448

## L. Peter Dinan & Associates

27 South Sixth Street

P.O. Box 55, Zanesville, Ohio 43702-0055

SURVEYING & MAPPING

Gregory A. Jarvis & Nola J. Jarvis  
to  
John Bash  
Part of Parcel #38-20-02-02-000

Situated in the State of Ohio, County of Muskingum, Township of Madison.

Being a part of Quarter Township 2, Township 3, Range 7 bounded and described as follows:

Commencing at the center of the cable towers on the east end of the Suspension Bridge across the Muskingum River on State Route #208 leading to Dresden, Ohio; thence deflecting from the center of said bridge 121 degrees 37 minutes to the right, bearing north 37 degrees 06 minutes east 710.15 feet to a point on the edge of pavement of State Route #208; thence along said road the following four (4) courses and distances, north 47 degrees 19 minutes east 953 feet to a point on said edge; thence north 67 degrees 44 minutes east 950.50 feet to a point on said edge; thence north 77 degrees 41 minutes east 630.16 feet to a point on said edge; thence south 81 degrees 06 minutes east 915.23 feet to a point in the center of said State Route #208 and the true place of beginning of the premises herein intended to be described; thence leaving said centerline north 4 degrees 16 minutes east 334.63 feet to an iron pin; thence north 84 degrees 02 minutes east 69.84 feet to an iron pin; thence south 3 degrees 53 minutes 20 seconds west 351.97 feet to a point in the center of State Route #208; thence along the center of State Route #208 north 81 degrees 46 minutes 17 seconds west 71.22 feet to the true place of beginning, containing fifty-five hundredths (0.55) of an acre more or less.

Subject to the easements of State Route #208.

This description written from a survey made by L. Peter Dinan, Registered Surveyor #5451, April 7, 2003.

**OFFICE COPY  
NOT RECORDABLE**

DESCRIPTION APPROVED  
FOR AUDITOR'S TRANSFER


BY ALB

4-10-2003

38-20-02-02-001

N/A

L. PETER DINAN & ASSOCIATES  
27 SOUTH SIXTH STREET  
ZANESVILLE, OHIO

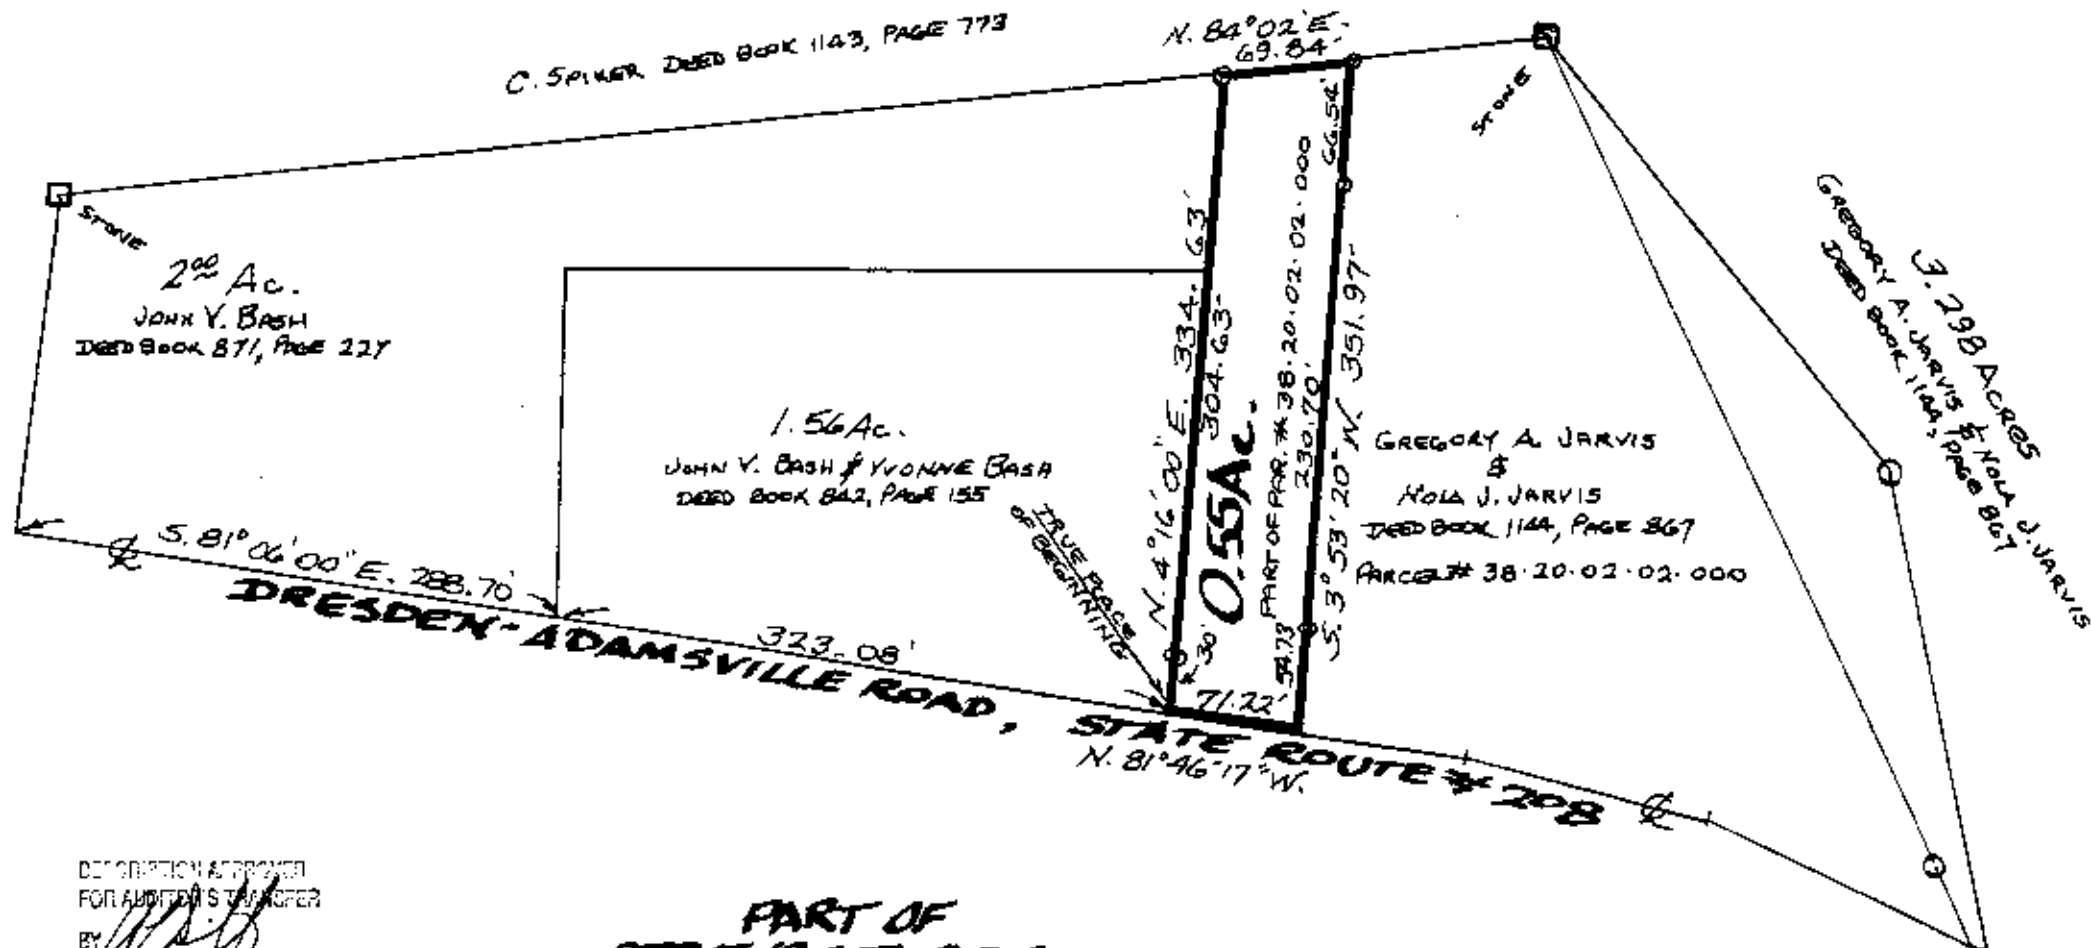

DEPOSITION APPROVED  
FOR ADDED SURVEYOR  
BY: *[Signature]*  
4-10-2003

PART OF  
QTR. TWP. 2, TWP. 3, R. 7  
MADISON TOWNSHIP  
MUSKINGUM CO. OHIO  
APRIL 8, 2003

OFFICE COPY  
NOT RECORDABLE

L. PETER DINAN  
REGISTERED SURVEYOR # 5951