

38-20-02-04-001

795 DRESDEN  
ADAMSVILLE PA

# L. Peter Dinan & Associates

14 South Fifth Street

Zanesville, Ohio

SURVEYING & MAPPING

John Besh

Situated in the State of Ohio, County of Muskingum, Township of Madison.

Being a part of Quarter Township 2, Township 3, Range 7 bounded and described as follows:


Commencing at the center of the cable towers on the east end of the Suspension Bridge across the Muskingum River on State Route #208 leading to Dresden Ohio; thence deflecting from the center of said bridge 121 degrees 37 minutes to the right, bearing north 37 degrees 06 minutes east 710.15 feet to a point on the edge of pavement of State Route #208; thence along said road the following four (4) courses and distances, north 47 degrees 19 minutes east 953 feet to a point on said edge; thence north 67 degrees 14 minutes east 950.50 feet to a point on said edge; thence north 77 degrees 41 minutes east 630.16 feet to a point on said edge; thence south 81 degrees 06 minutes 592.15 feet to a point in the center of said State Route #208 and the true place of beginning of the premises herein intended to be described; thence leaving said centerline north 0 degrees 31 minutes east 182.15 feet to an iron pin; thence south 89 degrees 47 minutes east 334.75 feet to an iron pin; thence south 4 degrees 16 minutes west 231.50 feet to a point in the center of said State Route #208; thence along said centerline north 81 degrees 06 minutes west 323.08 feet to the true place of beginning, containing one and fifty-six hundredths (1.56) acres more or less.

Subject to the easements of State Route #208.

This description written from a survey made by L. Peter Dinan, Registered Surveyor #5451, October 13, 1980.


**OFFICE COPY  
NOT RECORDABLE**

DESCRIPTION APPROVED  
for Auditor's transfer  
By [Signature]

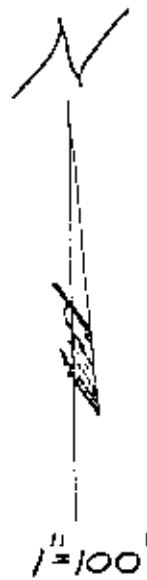

Centerline Dresden  
Suspension Bridge  
N. 84°31' W.

Center of  
East End Towers

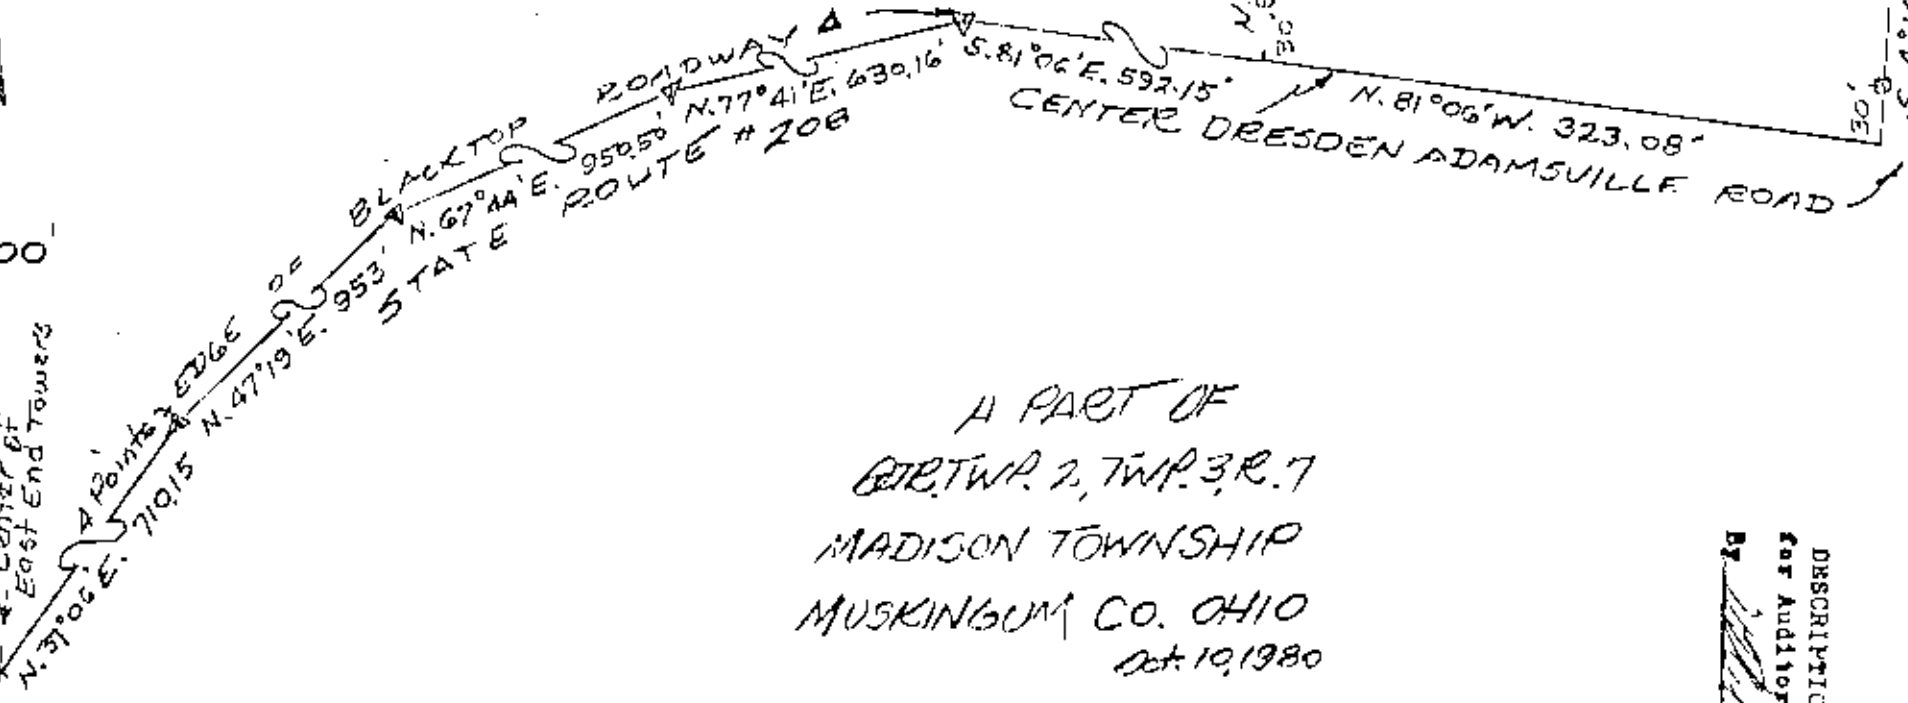

A PART OF  
QTR. TWP. 2, TWP. 3, R. 7  
MADISON TOWNSHIP  
MUSKINGUM CO. OHIO  
Oct. 19, 1980

OFFICE COPY  
NOT RECORDABLE

DESCRIPTION APPROVED  
for Auditor's Transfer  
By: *[Signature]*

L. PEIER DINAN & ASSOCIATES  
14 SOUTH FIFTH STREET  
ZANESVILLE OHIO  
38-20-02-09  
001