

38-20-03-09002 B

Approved For Transfer
On-Lot Sewage O.K.

Date 5-17-19

Matthew
Zanesville-Muskingum Co.
Health Department

SITUATED IN:

State of Ohio, County of Muskingum, Township of Madison, and being
part of Quarter Township 3, Township 3, Range 7, United States Military
Lands.


Northwest Corner of Lot 2
of Charles Roberts Survey
(DR "D" Page 275)

BASIS OF BEARINGS

Bearings are based on the Ohio State Plane Coordinate System, NAD 83,
South Zone, Grid North, as per GPS observations.

APPROVED
MUSKINGUM COUNTY
PLANNING COMMISSION DIRECTOR
[Signature]
Date 5/22/19 Fee Paid

Laura E. Wilbur
DR 1138-821

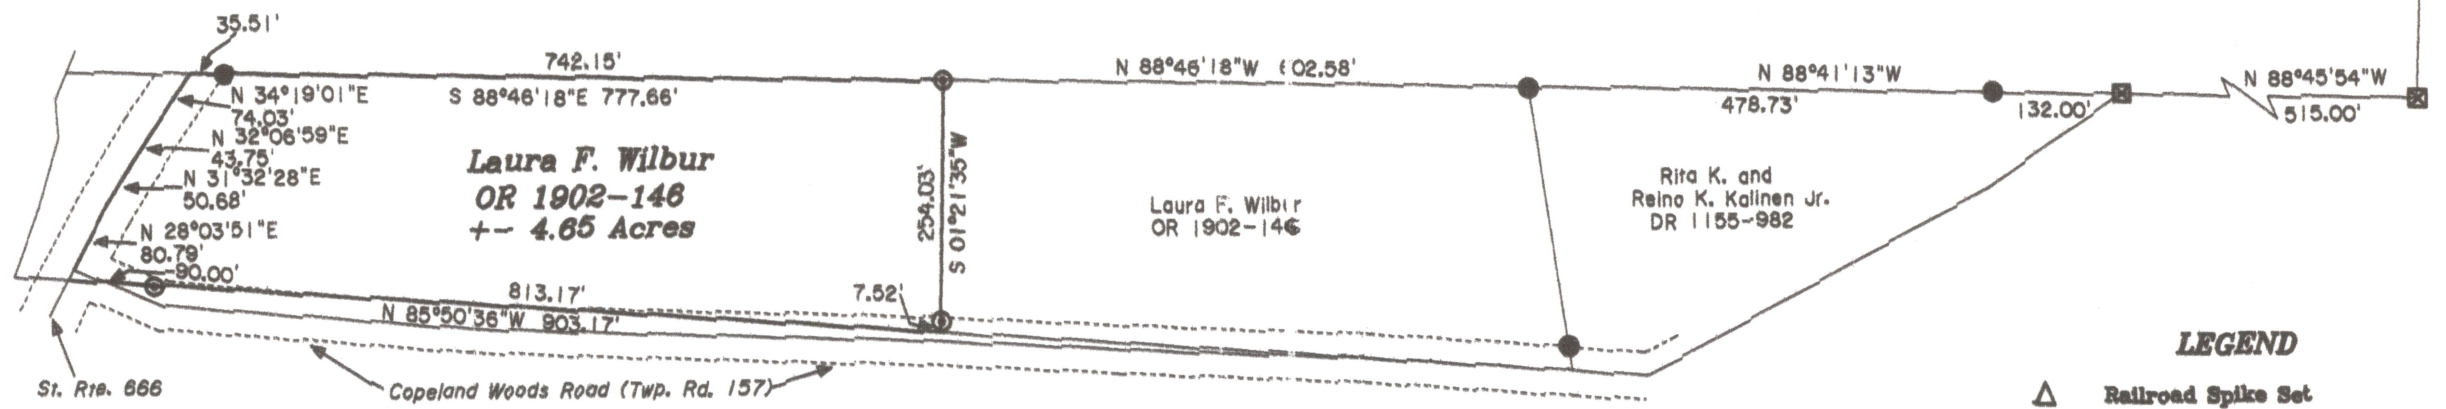

REFERENCES

All Deed
Records shown
on this plat,
and
Previous
Survey of
Tri-Valley
Wildlife Area

Sachiko and Delbert
E. Lacy, Trustees
OR 2102-223

PARCEL NO.


Part of: 38-20-03-09-000 +/- 4.65 Acres
(+/- 0.17 Ac. in R/W of St. Rte. 666)

DESCRIPTION
APPROVED

By: *[Signature]* 4/10/2019


OFFICE COPY
NOT RECORDABLE

Reg. Surveyor No. 7321

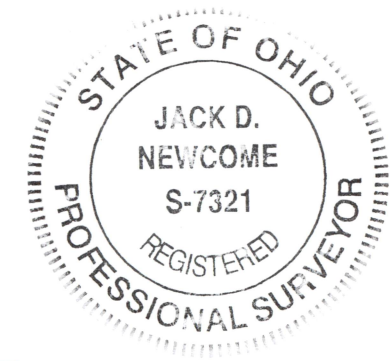

LEGEND

- △ Railroad Spike Set
- Iron Pin Found
- ⊕ Stone Found
- Axle Found
- Iron Pipe Found
- ▲ Railroad Spike Found
- ⊙ Iron Pin Set, 5/8" rebar
- ⊠ Monument Found

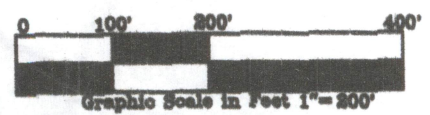

Newcome Surveying Company
8515 Ballard Road
Nashport, Ohio
740-458-5796