

SITUATED IN THE State of Ohio, County of Muskingum, Township of Madison, Township Two, Range Seven, Quarter Township One and being further described as follows;

Commencing at a point at an existing stone at the northeast corner of the said Quarter Township One, thence, North $88^{\circ} 38' 31''$ West, 543.33 feet along the north line of said Quarter Township One, thence South $01^{\circ} 47' 40''$ West, 2817.78 feet along the east line of W & M Wisecarver (Deed Book 1077, Page 150) to a point at an existing stone, thence, North $88^{\circ} 39' 56''$ West 1388.62 feet along the south line of the said W & M Wisecarver to an iron pin - set - at the point of beginning of the parcel herein described,

thence, continuing North $88^{\circ} 39' 56''$ West, 295.37 feet along the south line of the said W & M Wisecarver to a point at an existing iron pin,

thence, North $02^{\circ} 44' 53''$ East, 1465.25 feet along the west line of the said W & M Wisecarver,

thence, North $88^{\circ} 44' 53''$ East, 296.00 feet across the said W & M Wisecarver to a point at an iron pin - set - at 20.00 feet,

thence, South $02^{\circ} 44' 53''$ West, 1478.61 feet across the said W & M Wisecarver to the point of beginning.

containing 9.978 acres more or less.

Part of Parcel No. 38-38-70-01-02

Subject to easements for Steel Hill Road and Steelrock Road and all other easements of record,

Note: Iron pins - set - are 5/8" X 30" re-bar with identification caps.

Survey and Description by




OFFICE COPY
 William H. Derwacter
 Registered Surveyor #5437
NOT RECORDABLE


DESCRIPTION APPROVED
 FOR AUDITORS TRANSFER

BY: William H. Derwacter

5-23-96

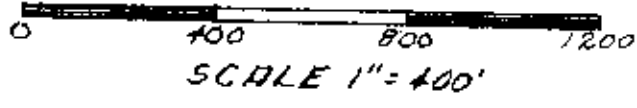

- Stone Found
- Iron Pin Found
- Iron Pin - Set 5/8" x 30" Re-bar With Identification Cap.

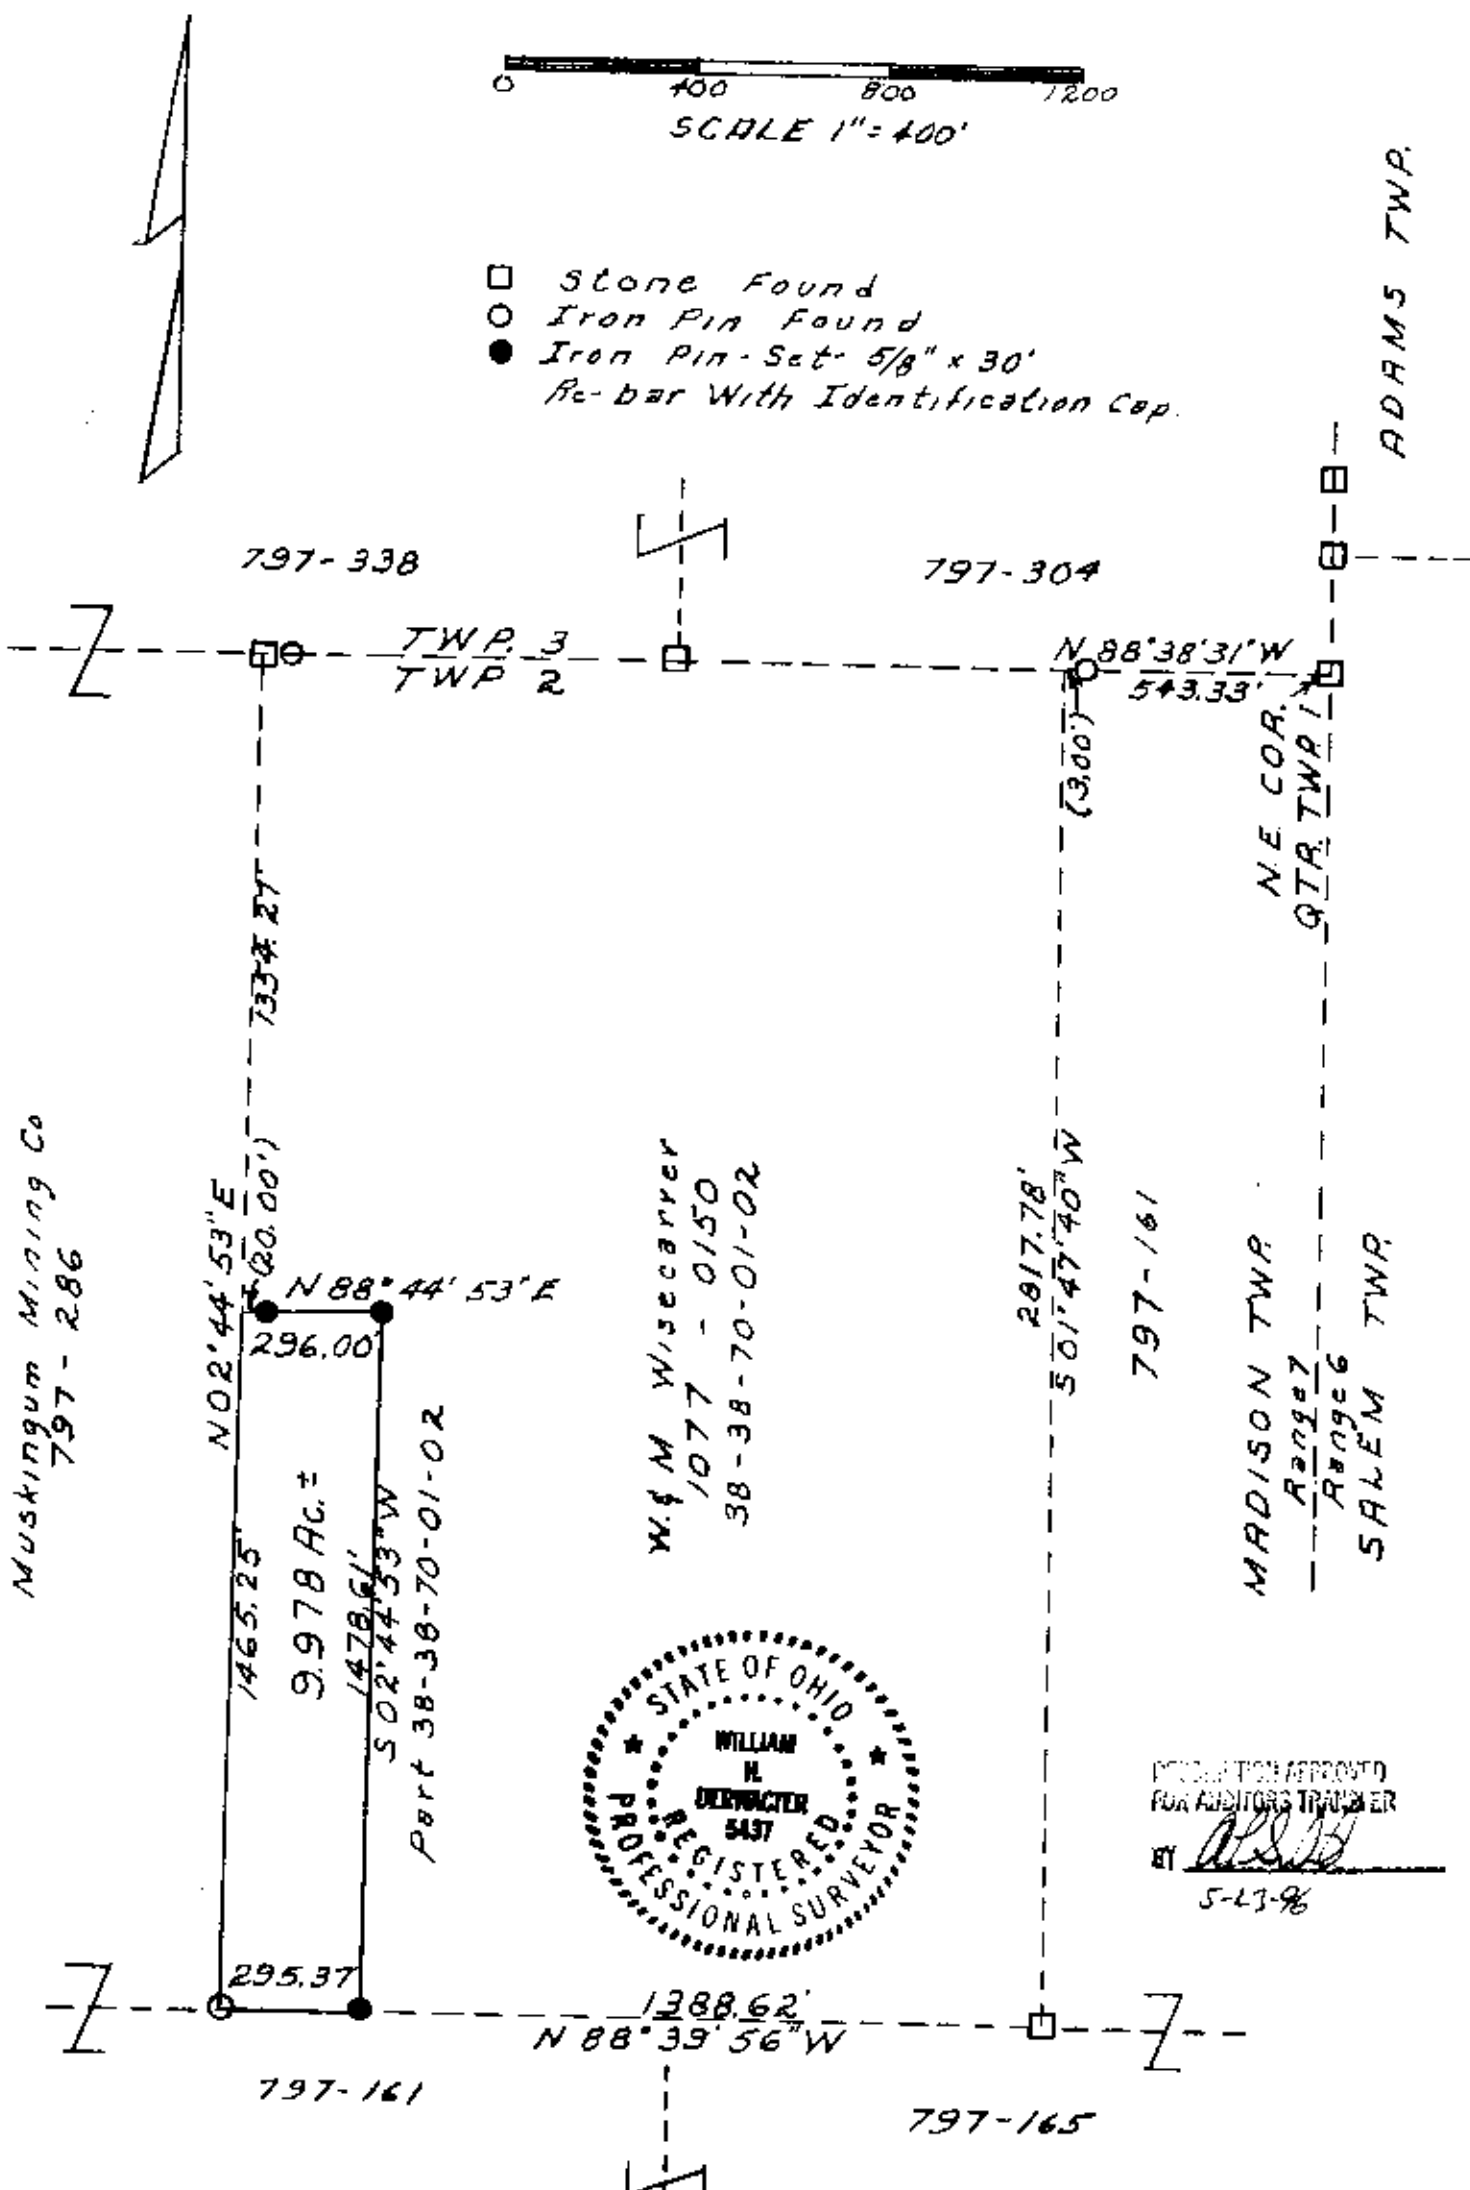

Muskingum Mining Co
797-286

W.M. Wisecarver
1077 - 0150
38-38-70-01-02



MODIFICATION APPROVED
FOR AUDITORS TRAILER
BY *[Signature]*
5-23-96

SITUATED IN
State of OHIO
County of Muskingum
Township of Madison
Quarter Township One
Township Two, Range Seven

SURVEY AND PLAT BY
OFFICE COPY
William H. Derwacter
NOT-RECORDABLE
May 22, 1996