

L. Peter Dinan & Associates

27 South Sixth Street

P.O. Box 55, Zanesville, Ohio 43702-0055

SURVEYING & MAPPING

Mildred Elaine Hartong
1.16 Acres
Part of Parcel #38-90-01-38-000

Situated in the State of Ohio, County of Muskingum,
Township of Madison.

Being a part of the East Half of Quarter Township 1,
Township 2, Range 7 bounded and described as follows:


Commencing at an stone found at the southwest corner
of the east half of Quarter Township 1, Township 2, Range
7; thence north 5 degrees 21 minutes 24 seconds east 462.67
feet to a point in the center of Mutton Ridge Road passing
a iron pin set at 437.92 feet; thence along the center of
Mutton Ridge Road north 59 degrees 51 minutes 24 seconds
east 107.70 feet to the true place of beginning of the
premises herein intended to be described; thence continuing
along the center of Mutton Ridge Road north 59 degrees 51
minutes 24 seconds east 214.50 feet to an iron pin found;
thence along the center of Big B Road south 13 degrees 03
minutes 54 seconds east 116.10 feet to a point; thence
continuing along the center of Big B Road south 26 degrees
40 minutes 43 seconds east 147.61 feet to a point; thence
leaving said centerline south 71 degrees 12 minutes 03
seconds west 209.56 feet to an iron pin placed passing an
iron pin placed at 23.0 feet; thence north 29 degrees 35
minutes 04 seconds west 107.85 feet to an iron pin placed;
thence north 13 degrees 22 minutes 10 seconds west 114.11
feet to the true place of beginning passing an iron pin
placed at 88.0 feet, containing one and sixteen hundredths
(1.16) acres more or less.

Subject to the easements of Mutton Ridge Road and Big
B Road.

This description written from a survey made by L. Peter
Dinan, Registered Surveyor #5451, September 9, 2013.

OFFICE COPY
NOT RECORDABLE

DESCRIPTION
APPROVED
By: *[Signature]*
Date: 9/12/2013

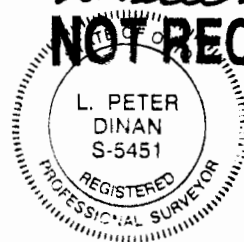


APPROVED
MUSKINGUM COUNTY
PLANNING COMMISSION DIRECTOR

9/20/13 -
Date Fee Paid



L. PETER DINAN & ASSOCIATES
27 SOUTH SIXTH STREET
ZANESVILLE, OHIO

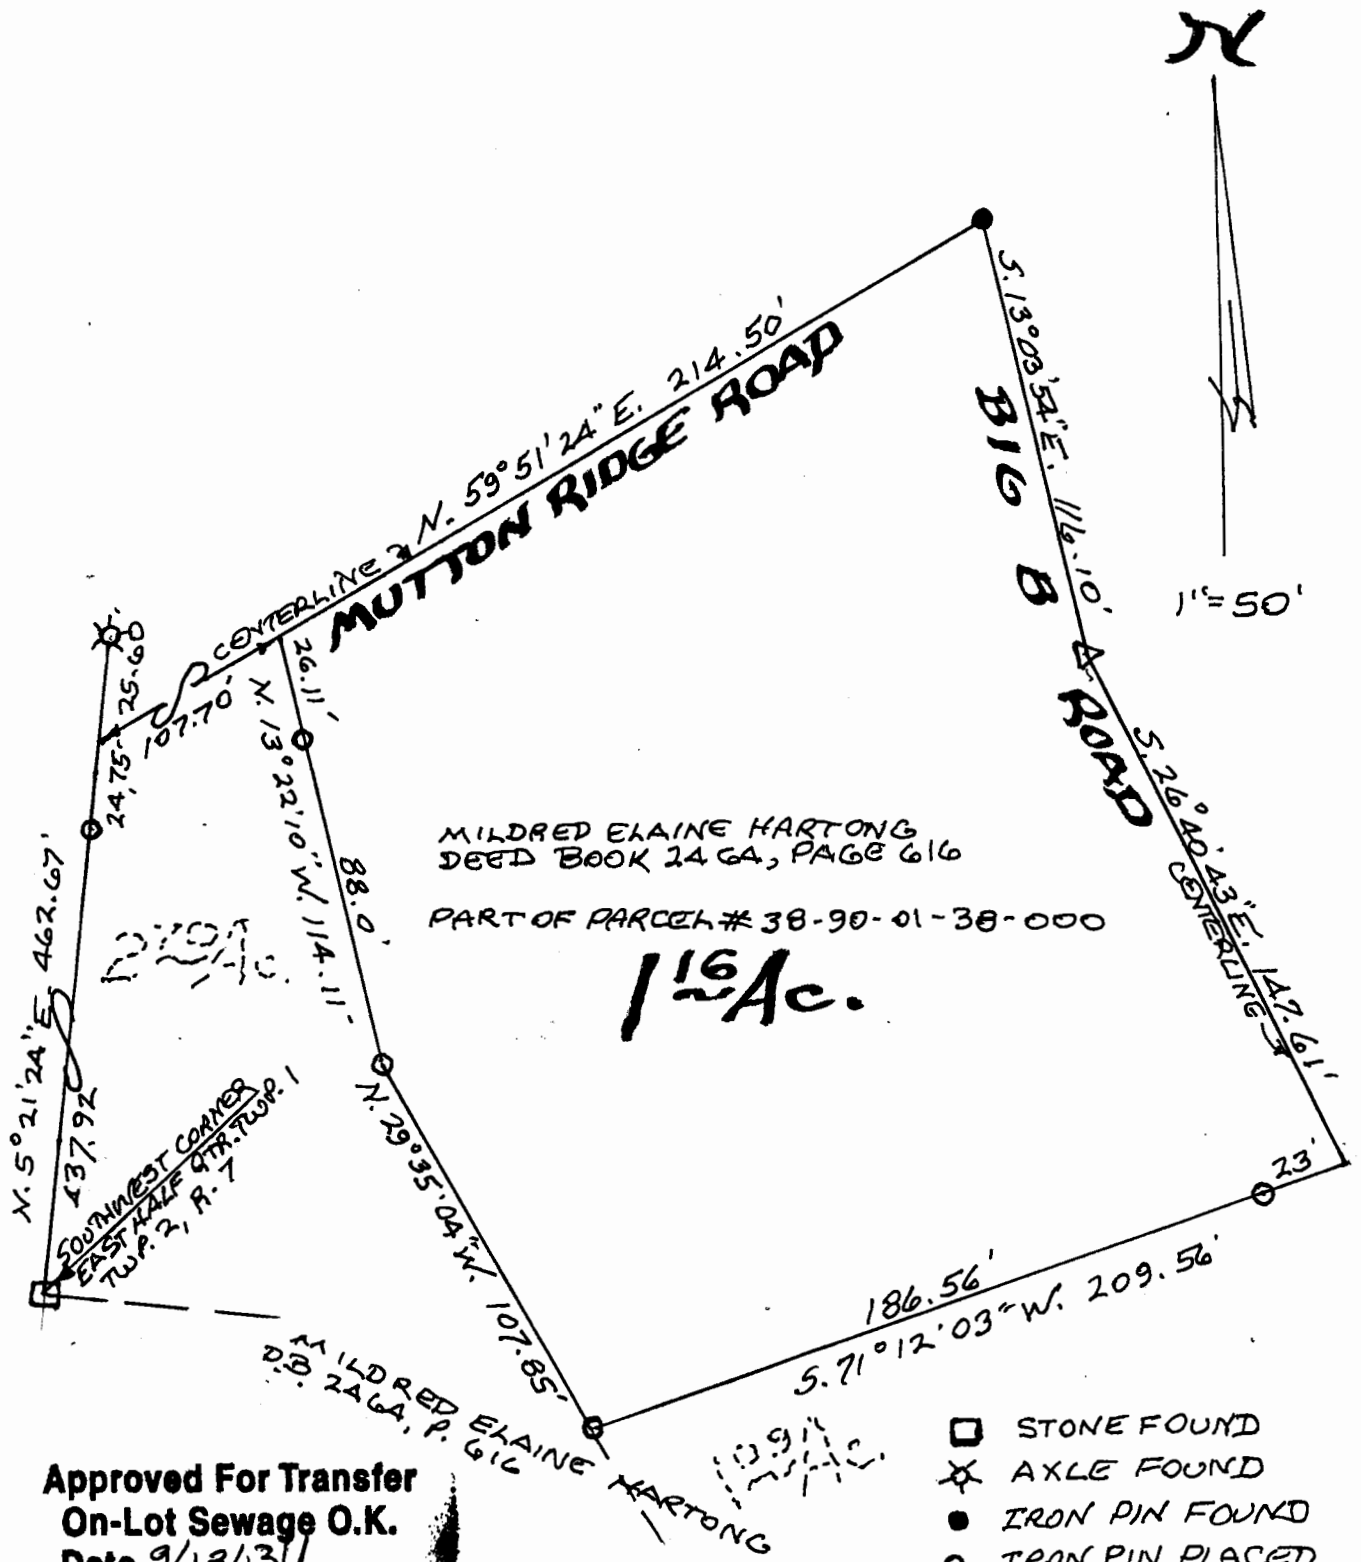

MILDRED ELAINE HARTONG
 DEED BOOK 24 GA, PAGE 616
 PART OF PARCEL # 38-90-01-38-000

1.16 Ac.

Approved For Transfer
 On-Lot Sewage O.K.
 Date 9/18/13

Zanesville-Muskingum Co.
 Health Department

PART OF
THE EAST HALF OF QTR. TWP. 1
TOWNSHIP 2, RANGE 7
MADISON TOWNSHIP
MUSKINGUM COUNTY, OHIO
SEPT. 6, 2013

- STONE FOUND
- ✕ AXLE FOUND
- IRON PIN FOUND
- IRON PIN PLACED

DESCRIPTION
Advised 9/12/2013

APPROVED
MUSKINGUM COUNTY
PLANNING COMMISSION DIRECTOR



OFFICE COPY
NOT RECORDABLE
 REGISTERED SURVEYOR #5451

Date 9/20/13 Fee Paid _____