

SITUATED IN:

State of Ohio, County of Muskingum, Township of Madison, Quarter Township 1, and being part of Lot 2 of a survey and plat by Charles Roberts, (Common Pleas Court Records, Bk. G, Pg. 561), Township 2, Range 7, United States Military Lands

BASIS OF BEARINGS

Bearings are based on the Ohio State Plane Coordinate System, NAD 83, South Zone, Grid North, as per GPS observations.

REFERENCES

All deeds shown on this plat and Previous Survey of the Tri-Valley Wildlife Area.


LEGEND

- △ Railroad Spike Set
- Iron Pin Found
- ⊞ Stone Found
- Axle Found
- Iron Pipe Found
- ▲ Railroad Spike Found
- ⊙ Iron Pin Set, 5/8" rebar
- ⊞ Monument Found

Approved For Transfer
On-Lot Sewage O.K.
Date 6-29-20
Mary Smith
Zanesville-Muskingum Co.
Health Department



State of Ohio, Department of Natural Resources
OR 1511-231

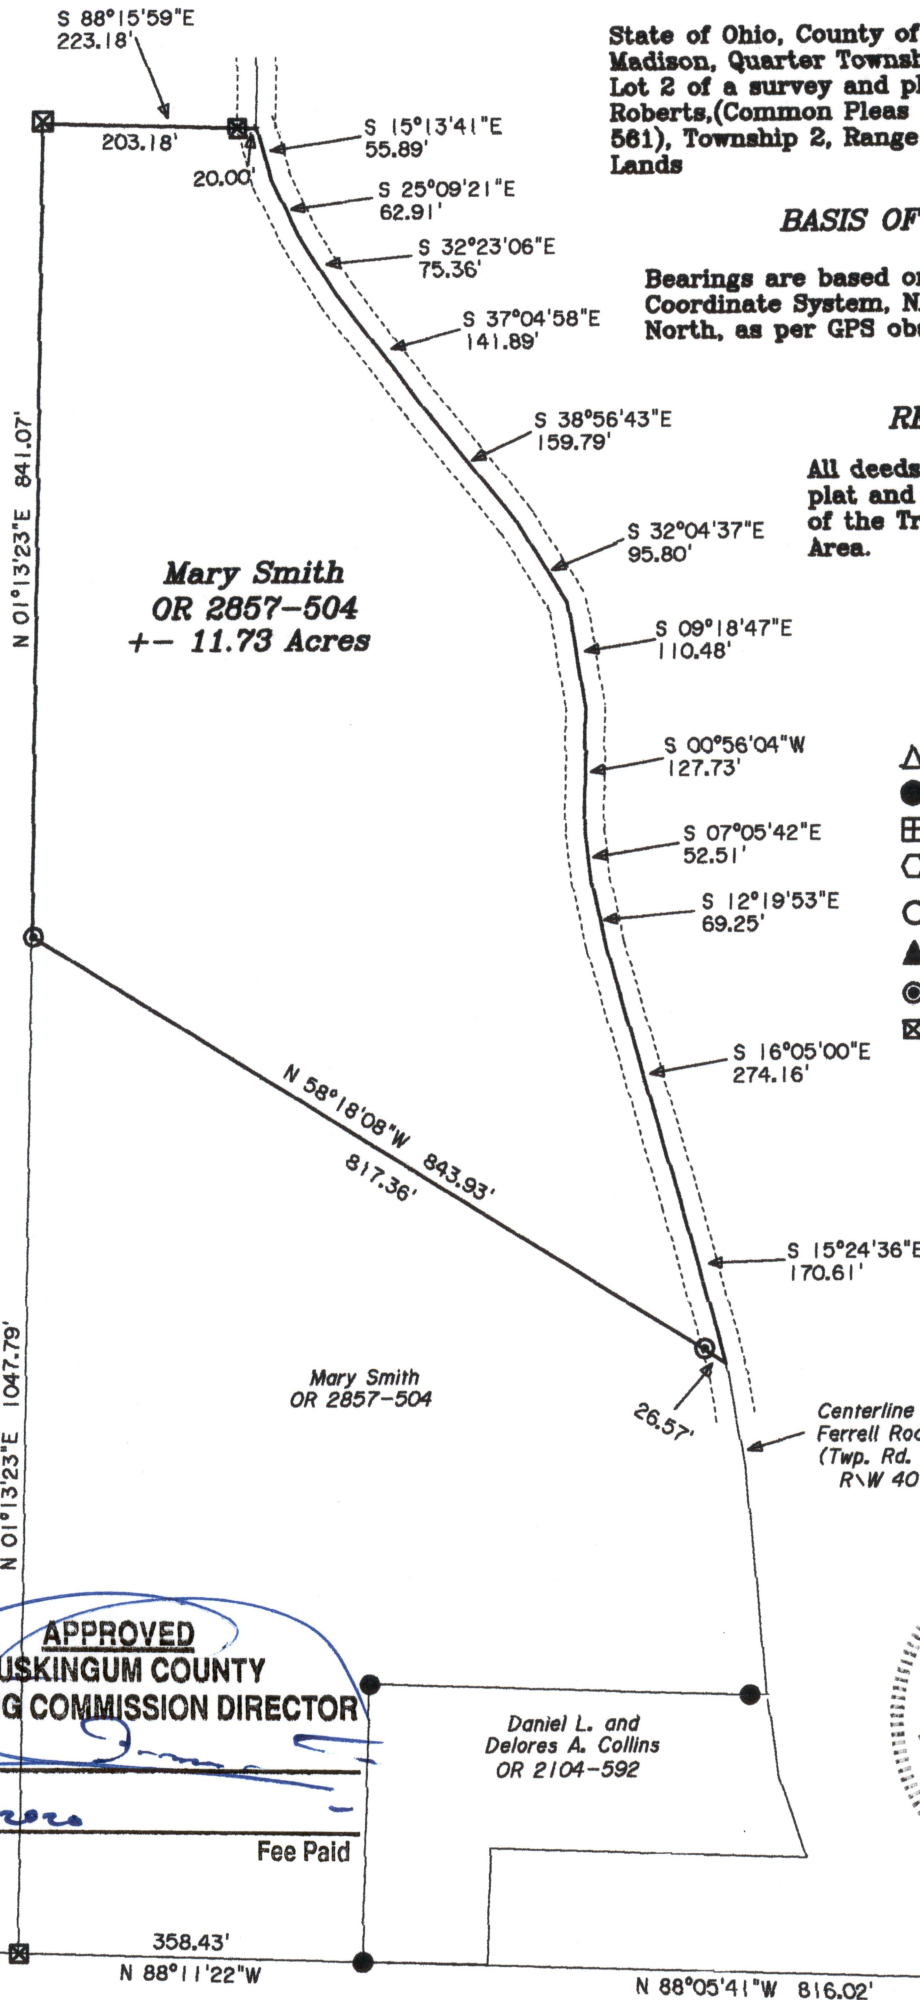

APPROVED
MUSKINGUM COUNTY
PLANNING COMMISSION DIRECTOR

Date 6/30/2020

Fee Paid

Daniel L. and
Delores A. Collins
OR 2104-592

PARCEL NO.

Part of: 38-90-01-49-000 +/- 11.73 Acres
(+/- 0.64 Ac. in R\W of Twp. Rd. 331)

DESCRIPTION

APPROVED

By: [Signature]

OFFICE COPY
NOT RECORDABLE

Jack D. Newcome

Date

Reg. Surveyor No. 7321

Newcome Surveying Company
6515 Ballard Road
Nashport, Ohio
740-452-5796

