


40-01-07-02-002



S.A. ENGLAND SURVEYING

Professional Land Surveying
P.O. Box 1770
Buckeye Lake, Ohio 43008

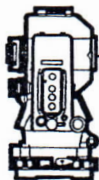

E-mail: www.surveyohio.com

Phone: 740-323-0644

Fax: 740-323-0272

Ohio Phone: 1-800-551-5844

Legal Description
Tract 1: 8.110 Acres

Situated in the Township of Meigs, County of Muskingum, State of Ohio, and being a part of the North Half of Section 7, Township 12N, Range 11W, of the Congress Lands East of the Scioto River, and being more particularly described as follows;

Being a Survey of part of an 80.455 Acre parcel conveyed to Countrytyme Land Specialists, Ltd., as recorded in O.R. Book 2813, Page 530, in the Muskingum County Deed Records, also being part of Auditor's P.P.N. 40-01-07-02-000, and further described as follows;

Commencing for reference at a 5/8" o.d. iron pin found marking the Northeast Corner of Section 7 and said 80.455 Acre parcel conveyed to Countrytyme Land Specialists, Ltd., of which this description is a part, also being the Southeast corner of Section 6 and Bruner-Howell Subdivision, as recorded in Plat Book 18, Page 26, in the Muskingum County Plat Records;

Thence, N 87°09'42" W 1483.59 feet with the North line of Section 7 and said 80.455 Acre parcel of which this description is a part, the same being the South line of Section 6 and said Bruner-Howell Subdivision, to a 5/8" o.d. iron pin found marking the Southwest corner of Lot 8 of said Bruner-Howell Subdivision, and being the Southeast corner of a parcel conveyed to Frank B. Wion, as recorded in O.R. 1960, Page 87, and passing over a 5/8" o.d. iron pin found at 315.39 feet;


Thence, N 87°09'44" W 1159.29 feet continuing with the North line of Section 7 and said 80.455 Acre parcel of which this description is a part, to an iron pin set, being the **PRINCIPAL PLACE OF BEGINNING** of the **8.110 Acre parcel** herein to be described, and passing over iron pins set at, 348.24 feet, 612.24 feet, and 893.27 feet respectively;

Thence, S 02°14'44" W 922.99 feet leaving Section 7 with a line across said 80.455 Acre parcel of which this description is a part, to the centerline of Ridgeview Road (Co. Road 452), and passing over an iron pin set at 892.99 feet;

Thence, S 47°17'46" W 459.21 feet with the centerline of Ridgeview Road, the same being the South line of said 80.455 Acre parcel of which this description is a part, to the Southwest corner thereof, and being the Southeast corner of a parcel conveyed to Galen D. & Judith A. Wilson, as recorded in O.R. 1049, Page 519;

Thence, N 02°14'44" E 1250.78 feet leaving Ridgeview Road with the West line of said 80.455 Acre of which this description is a part, the same being the East line of said parcel conveyed to Wilson, to a 5/8" o.d. iron pin found marking the Southwest corner of said parcel conveyed to Wion on the South line of Section 6, also being the Northwest corner of said 0.455 Acre parcel, and being the North line of Section 7, and passing over a 5/8" o.d. iron pin found at 25.00 feet;

40-01-07-02-002 A

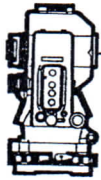

S.A. ENGLAND SURVEYING

Professional Land Surveying
P.O. Box 1770
Buckeye Lake, Ohio 43008



E-mail: www.surveyohio.com

Phone: 740-323-0644

Fax: 740-323-0272

Ohio Phone: 1-800-551-5844

Thence, S 87°09'44" E 325.02 feet with the North line of Section 7 and said 80.455 Acre parcel of which this description is a part, the same being the South line of Section 6 and said parcel conveyed to Wion (O.R.1960, Pg. 87), to the **PRINCIPAL PLACE OF BEGINNING**, and containing **8.110 Acres**, more or less, and is subject to all legal easements, right of ways, zoning restrictions, and ordinances of record.

The bearings of the above description are based on the East line of Section 7, as being S 01°43'14" W, and is an assumed Meridian used to denote angles only.

All iron pins set are 5/8" o.d. iron pins 30" long with red caps labeled "S.A. ENGLAND #S-7452".

The above description was prepared by S.A. England Surveying, under the direct supervision of Scott A. England, Ohio Registered Surveyor #S-7452 in September of 2018.

Dated 11/20/18

Job No. 3120-18MU-TractI Rev3

OFFICE COPY
APPROVED

Scott A. England P.S.
Ohio Registered Surveyor #7452

DESCRIPTION
APPROVED
By: [Signature] 11/21/2018

APPROVED
MUSKINGUM COUNTY
PLANNING COMMISSION DIRECTOR

Date 11/21/18

Fee Paid



Plat of Survey

Township of Meigs, County of Muskingum, State of Ohio, part North Half of Section 7 & Northwest Quarter of Section 8, Township 12N, Range 11W, of the Congress Lands East of the Scioto River.

ACREAGE BREAKDOWN:

Tract 10 contains 3.833 Acres in Section 7 & 1.466 Acres in Section 8.
Tract 11 contains 5.121 Acres in Section 7 & 0.259 Acres in Section 8.
Tract 12 contains 6.740 Acres in Section 7 & 0.820 Acres in Section 8.

NOTE: TRACTS 1-13 INCLUDE THE ENTIRE 80.455 ACRE
PARCEL DESCRIBED IN O.R. 2813, PAGE 530.

A - Robert E. Howell, Sr.
0.500 Acres
O.R. 1621, Page 452


PROPERT LOCATION

Situated in the Township of Meigs, County of Muskingum, State of Ohio, and being part of the North Half of Section 7 & part of the Northwest Quarter of Section 8, Township 12N, Range 11W, of the Congress Lands East of the Scioto River.

Being a Survey of an 80.455 Acre parcel conveyed to Countrytyme Land Specialists, Ltd., as recorded in O.R. Volume 2813, Page 535, in the Muskingum County Deed Records, and being part of Auditor's P.P.N. 40-01-07-02-000 & P.P.N. 40-01-08-02-000.

The bearings of this plat are based on the East line of Section 7, as being S 01°43'14" W, and is an assumed Meridian used to denote angles only.

40-01-07-02-002 B

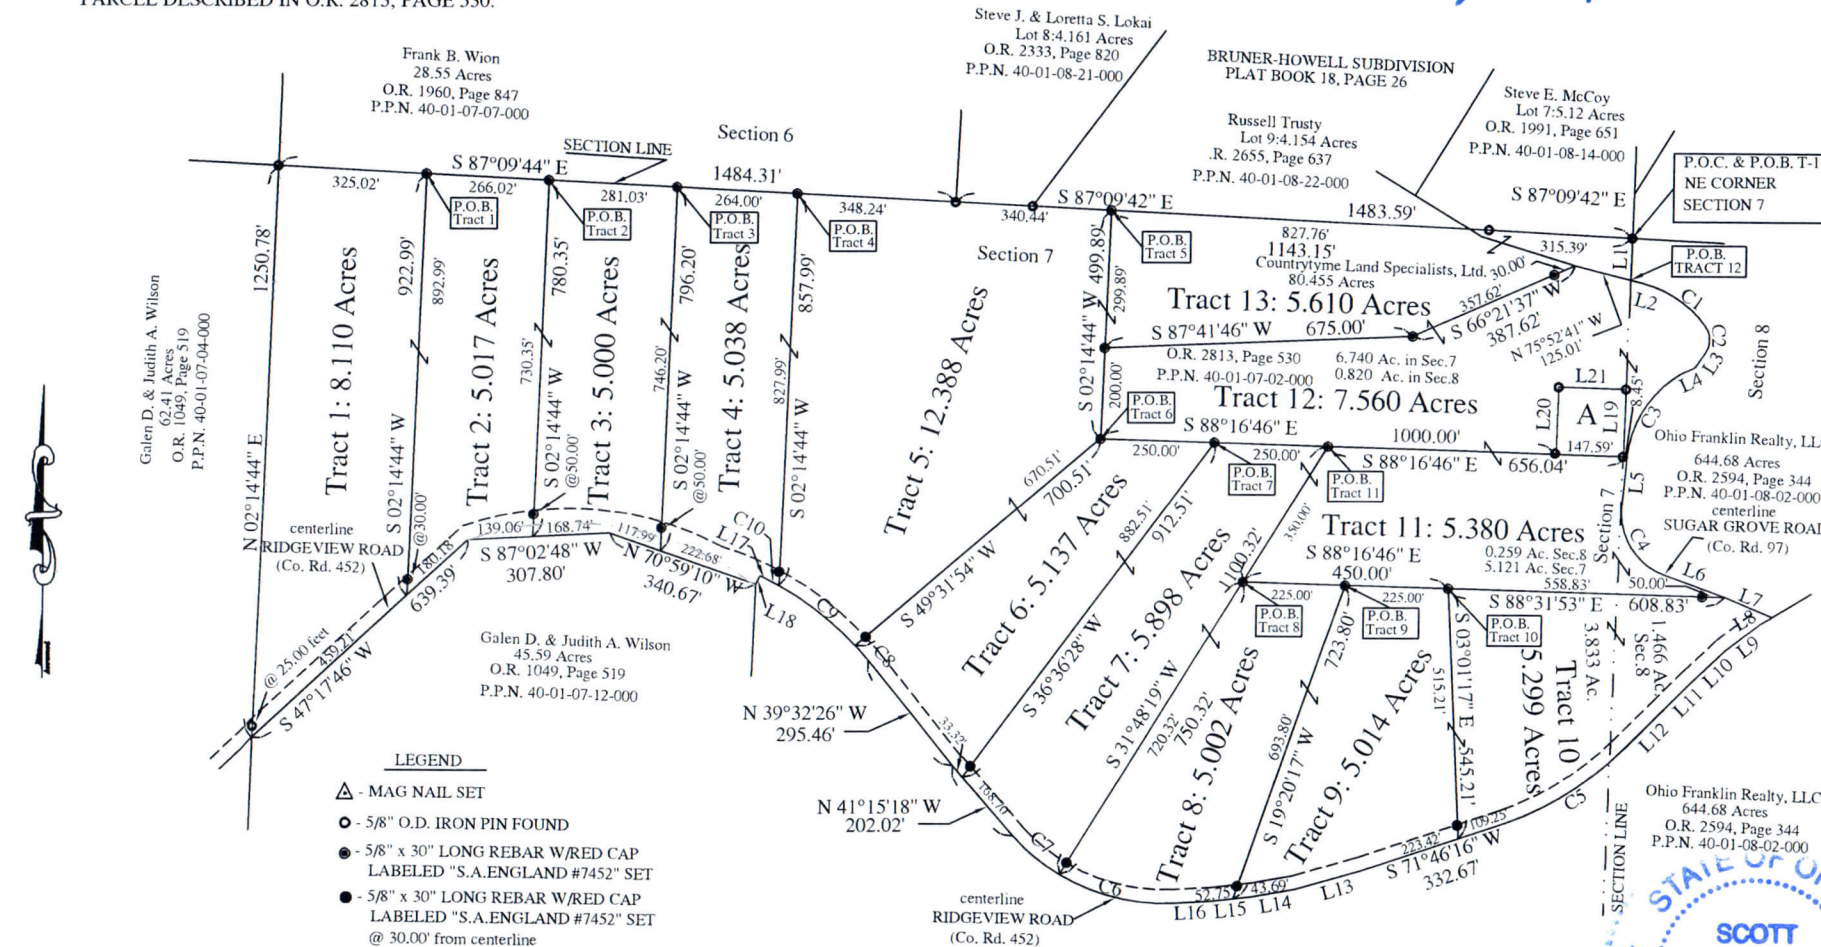

DESCRIPTION
APPROVED
By: *[Signature]*

APPROVED
MUSKINGUM COUNTY
PLANNING COMMISSION DIRECTOR

Date: *11/2/18* Fee Paid: *11/2/18*



Ohio Franklin Realty, LLC
429.27 Acres
O.R. 2594, Page 344
P.P.N. 40-01-07-02-000


I hereby certify that an actual survey was made of the premises,
and that this plat is correct to the best of my knowledge.

Date: *11/2/18*
Scott A. England, P.S.
Ohio Registered Surveyor #S-7452

PREPARED BY:
S.A. ENGLAND SURVEYING
Professional Land Surveying
P.O. Box 1770
Buckeye Lake, Ohio 43008
Phone: 740-323-0644
WWW.SURVEYOHIO.COM

Reduced copy, not to scale. Larger
copy available in the Muskingum
County Engineer's Map Dept.

CURVE TABLE					LINE TABLE					
No.	Arc length	Radius	Delta Angle	Chord/Distance	No.	Bearing	Distance	No.	Bearing	Distance
C1	167.20'	240.00'	39°54'59"	S 55°54'07" E 163.84'	L1	S 01°42'18" W	91.03'	L12	S 44°50'43" W	113.57'
C2	63.42'	52.19'	69°37'31"	S 01°08'10" E 59.59'	L2	S 75°51'35" E	28.24'	L13	S 74°16'00" W	148.50'
C3	224.19'	236.45'	54°19'34"	S 32°31'57" W 215.89'	L3	S 33°40'19" W	39.35'	L14	S 79°56'11" W	96.23'
C4	190.95'	145.00'	75°27'13"	S 32°21'28" E 177.45'	L4	S 65°17'14" W	32.38'	L15	S 83°42'47" W	96.44'
C5	311.05'	680.00'	26°12'32"	S 57°57'00" W 308.35'	L5	S 05°22'12" W	109.09'	L16	S 87°03'35" W	76.68'
C6	262.84'	450.00'	32°27'57"	N 76°12'25" W 259.12'	L6	S 70°05'08" E	141.95'	L17	N 63°46'02" W	16.87'
C7	132.86'	450.00'	16°54'57"	N 51°00'59" W 132.37'	L7	S 67°24'54" E	112.25'	L18	S 26°13'58" W	21.03'
C8	43.26'	680.00'	03°38'41"	N 41°21'47" W 43.25'	L8	S 58°48'35" W	30.59'	L19	S 01°43'19" W	147.59'
C9	214.63'	680.00'	18°05'02"	N 52°13'33" W 213.74'	L9	S 52°22'00" W	95.10'	L20	N 01°43'14" E	147.59'
C10	29.64'	680.00'	02°29'50"	N 62°31'07" W 29.64'	L10	S 46°29'39" W	96.11'	L21	S 88°16'46" E	147.59'
					L11	S 44°54'54" W	95.09'			

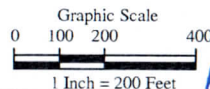

Plat of Survey

Township of Meigs, County of Muskingum, State of Ohio, part North Half of Section 7 & Northwest Quarter of Section 8, Township 12N, Range 11W, of the Congress Lands East of the Scioto River.

ACREAGE BREAKDOWN:

Tract 10 contains 3.833 Acres in Section 7 & 1.466 Acres in Section 8.
Tract 11 contains 5.121 Acres in Section 7 & 0.259 Acres in Section 8.
Tract 12 contains 6.740 Acres in Section 7 & 0.820 Acres in Section 8.

NOTE: TRACTS 1-13 INCLUDE THE ENTIRE 80.455 ACRE PARCEL DESCRIBED IN O.R. 2813, PAGE 530.


A - Robert E. Howell, Sr.
0.500 Acres
O.R. 1621, Page 452

PROPERT LOCATION

Situated in the Township of Meigs, County of Muskingum, State of Ohio, and being part of the North Half of Section 7 & part of the Northwest Quarter of Section 8, Township 12N, Range 11W, of the Congress Lands East of the Scioto River.

Being a Survey of an 80.455 Acre parcel conveyed to Countrytyme Land Specialists, Ltd., as recorded in O.R. Volume 2813, Page 535, in the Muskingum County Deed Records, and being part of Auditor's P.P.N. 40-01-07-02-000 & P.P.N. 40-01-08-02-000.

The bearings of this plat are based on the East line of Section 7, as being S 01°43'14" W, and is an assumed Meridian used to denote angles only.

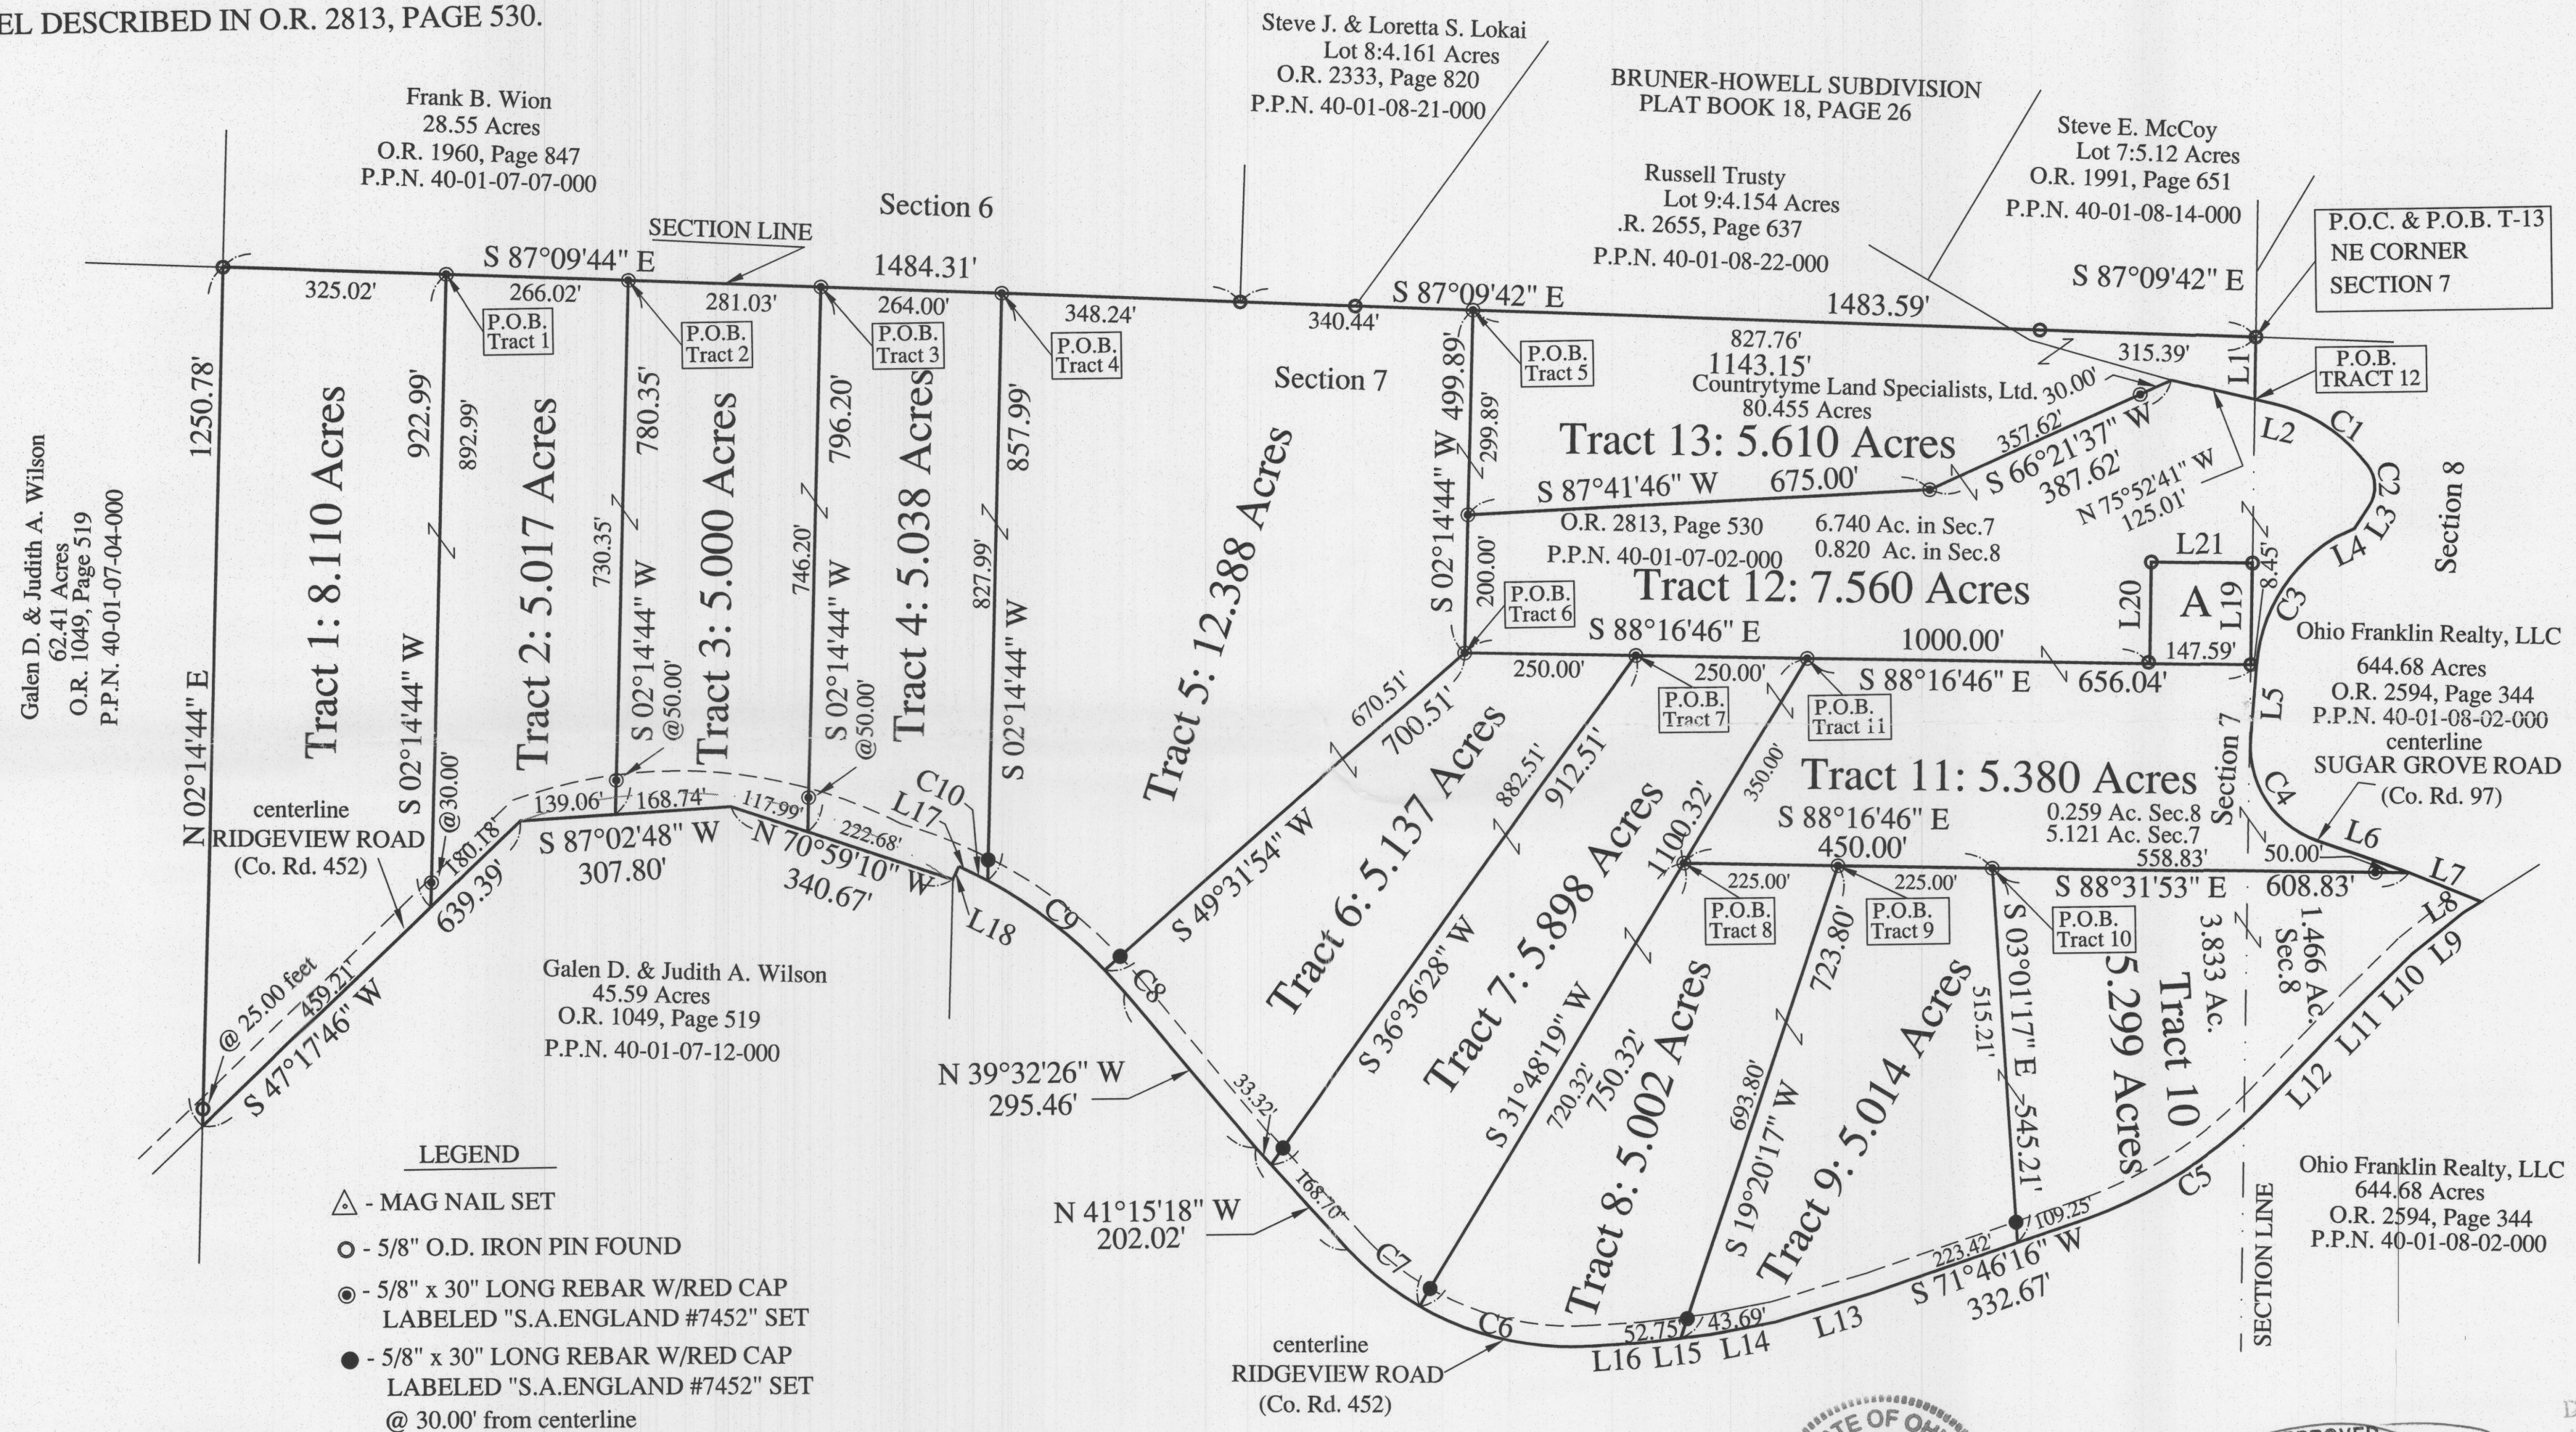


LEGEND


- △ - MAG NAIL SET
- - 5/8" O.D. IRON PIN FOUND
- - 5/8" x 30" LONG REBAR W/RED CAP LABELED "S.A.ENGLAND #7452" SET
- - 5/8" x 30" LONG REBAR W/RED CAP LABELED "S.A.ENGLAND #7452" SET @ 30.00' from centerline

LINE TABLE

CURVE TABLE					No.	Bearing	Distance	No.	Bearing	Distance
No.	Arc length	Radius	Delta Angle	Chord/Distance	L1	S 01°42'18" W	91.03'	L12	S 44°50'43" W	113.57'
C1	167.20'	240.00'	39°54'59"	S 55°54'07" E 163.84'	L2	S 75°51'35" E	28.24'	L13	S 74°16'00" W	148.50'
C2	63.42'	52.19'	69°37'31"	S 01°08'10" E 59.59'	L3	S 33°40'19" W	39.35'	L14	S 79°56'11" W	96.23'
C3	224.19'	236.45'	54°19'34"	S 32°31'57" W 215.89'	L4	S 65°17'14" W	32.38'	L15	S 83°42'47" W	96.44'
C4	190.95'	145.00'	75°27'13"	S 32°21'28" E 177.45'	L5	S 05°22'12" W	109.09'	L16	S 87°03'35" W	76.68'
C5	311.05'	680.00'	26°12'32"	S 57°57'00" W 308.35'	L6	S 70°05'08" E	141.95'	L17	N 63°46'02" W	16.87'
C6	262.84'	450.00'	32°27'57"	N 76°12'25" W 259.12'	L7	S 67°24'54" E	112.25'	L18	S 26°13'58" W	21.03'
C7	132.86'	450.00'	16°54'57"	N 51°00'59" W 132.37'	L8	S 58°48'35" W	30.59'	L19	S 01°43'19" W	147.59'
C8	43.26'	680.00'	03°38'41"	N 41°21'47" W 43.25'	L9	S 52°22'00" W	95.10'	L20	N 01°43'14" E	147.59'
C9	214.63'	680.00'	18°05'02"	N 52°13'33" W 213.74'	L10	S 46°29'39" W	96.11'	L21	S 88°16'46" E	147.59'
C10	29.64'	680.00'	02°29'50"	N 62°31'07" W 29.64'	L11	S 44°54'54" W	95.09'			

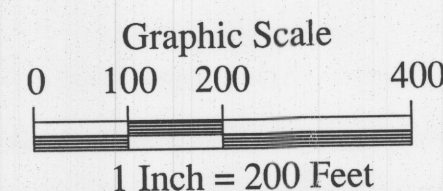

Ohio Franklin Realty, LLC
429.27 Acres
O.R. 2594, Page 344
P.P.N. 40-01-07-02-000

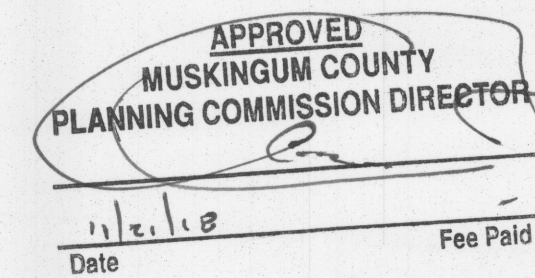

I hereby certify that an actual survey was made of the premises, and that this plat is correct to the best of my knowledge.

Date 11/21/18
Scott A. England, P.S.
Ohio Registered Surveyor #S-7452

DESCRIPTION APPROVED
By: [Signature]

PREPARED BY:
S.A. ENGLAND SURVEYING
Professional Land Surveying
P.O. Box 1770
Buckeye Lake, Ohio 43008
Phone: 740-323-0644
WWW.SURVEYOHIO.COM