



40-50-21-10-004 E
40-40-20-13-002 E

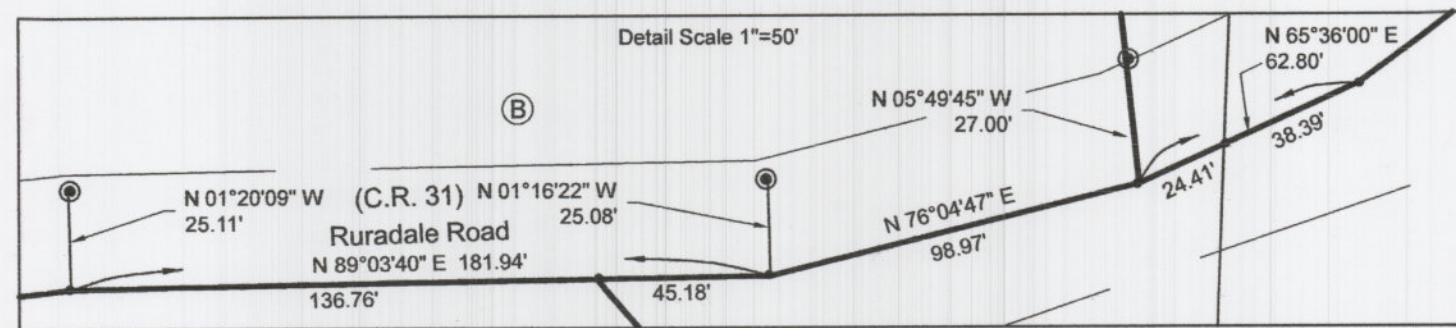

LINE	BEARING	DISTANCE
L1	S 87°31'00" E	55.00'
L2	S 11°04'38" W	82.33'
L3	S 03°54'02" W	104.66'
L4	S 02°41'31" E	120.62'
L5	S 07°04'04" E	182.09'
L6	S 06°19'09" E	234.72'
L7	S 63°30'35" W	189.69'
L8	S 58°17'58" W	140.39'
L9	S 52°25'53" W	93.41'
L10	S 46°56'19" W	145.49'
L11	N 76°02'48" E	140.41'
L12	N 74°28'04" E	111.84'
L13	N 80°49'18" E	167.50'
L14	N 79°26'03" E	211.88'
L15	N 65°36'00" E	62.80'
L16	N 53°42'50" E	57.85'
L17	N 05°49'45" E	227.20'
L18	N 83°15'04" E	104.81'
L19	N 89°03'40" E	136.76'
L20	N 89°03'40" E	45.18'
L21	N 89°03'40" E	181.94'
L22	N 89°03'40" E	98.97'
L23	N 76°04'47" E	98.97'

CURVE	ARC LENGTH	RADIUS	DELTA ANGLE	CHORD BEARING	CHORD LENGTH	TANGENT
C1	267.08'	1024.56'	14°56'08"	N 75°43'30" E	266.32'	134.30'
C2	92.61'	1473.06'	3°36'07"	N 81°23'30" E	92.59'	46.32'
C3	370.27'	320.00'	66°17'48"	N 75°23'54" E	349.96'	208.99'
C4	333.02'	726.04'	26°16'50"	N 71°00'50" W	330.11'	169.49'
C5	299.93'	487.56'	35°14'46"	N 75°29'48" W	295.22'	154.88'
C6	595.43'	1293.00'	26°23'06"	S 73°41'19" W	590.18'	303.09'
C7	293.99'	1959.15'	8°35'52"	S 49°33'30" W	293.71'	147.27'
C8	371.86'	760.00'	28°02'02"	S 67°52'27" W	368.16'	189.73'
C9	208.84'	360.00'	33°14'19"	N 81°29'23" W	205.93'	107.45'
C10	238.82'	525.00'	26°03'47"	N 77°54'07" W	236.76'	121.51'
C11	189.93'	500.00'	21°45'52"	S 78°13'36" W	188.79'	96.12'
C12	115.21'	500.00'	13°12'09"	S 73°56'45" W	114.96'	57.86'
C13	138.41'	450.00'	17°37'25"	S 89°21'32" W	137.87'	69.76'
C14	244.72'	800.00'	17°31'37"	N 73°03'57" W	243.77'	123.32'
C15	165.46'	250.00'	37°55'17"	N 83°15'47" W	162.46'	85.89'
C16	443.49'	1293.00'	19°39'08"	S 77°03'15" W	441.32'	223.95'
C17	151.94'	1293.00'	6°43'58"	S 63°51'45" W	151.85'	76.06'
C18	264.19'	1200.00'	12°36'51"	N 52°15'10" E	263.66'	132.63'

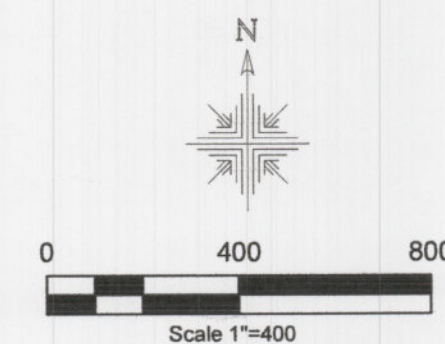

Meigs Township
S.E. Qtr. Section 20
S.W. & S.E. Qtr. Section 21
N.W. Qtr. Section 28
T-12 N; R-11 W
Muskingum County, Ohio

SURVEYED FOR: Mossy Oak Properties/ Five Starr Farms LLC


REFERENCES:

Deeds as shown

Survey on file at Muskingum County Engineer's Office.

Basis of Bearing from Grid North, Ohio State Plane Coordinate System, South Zone, NAD 83.

Found in Tree

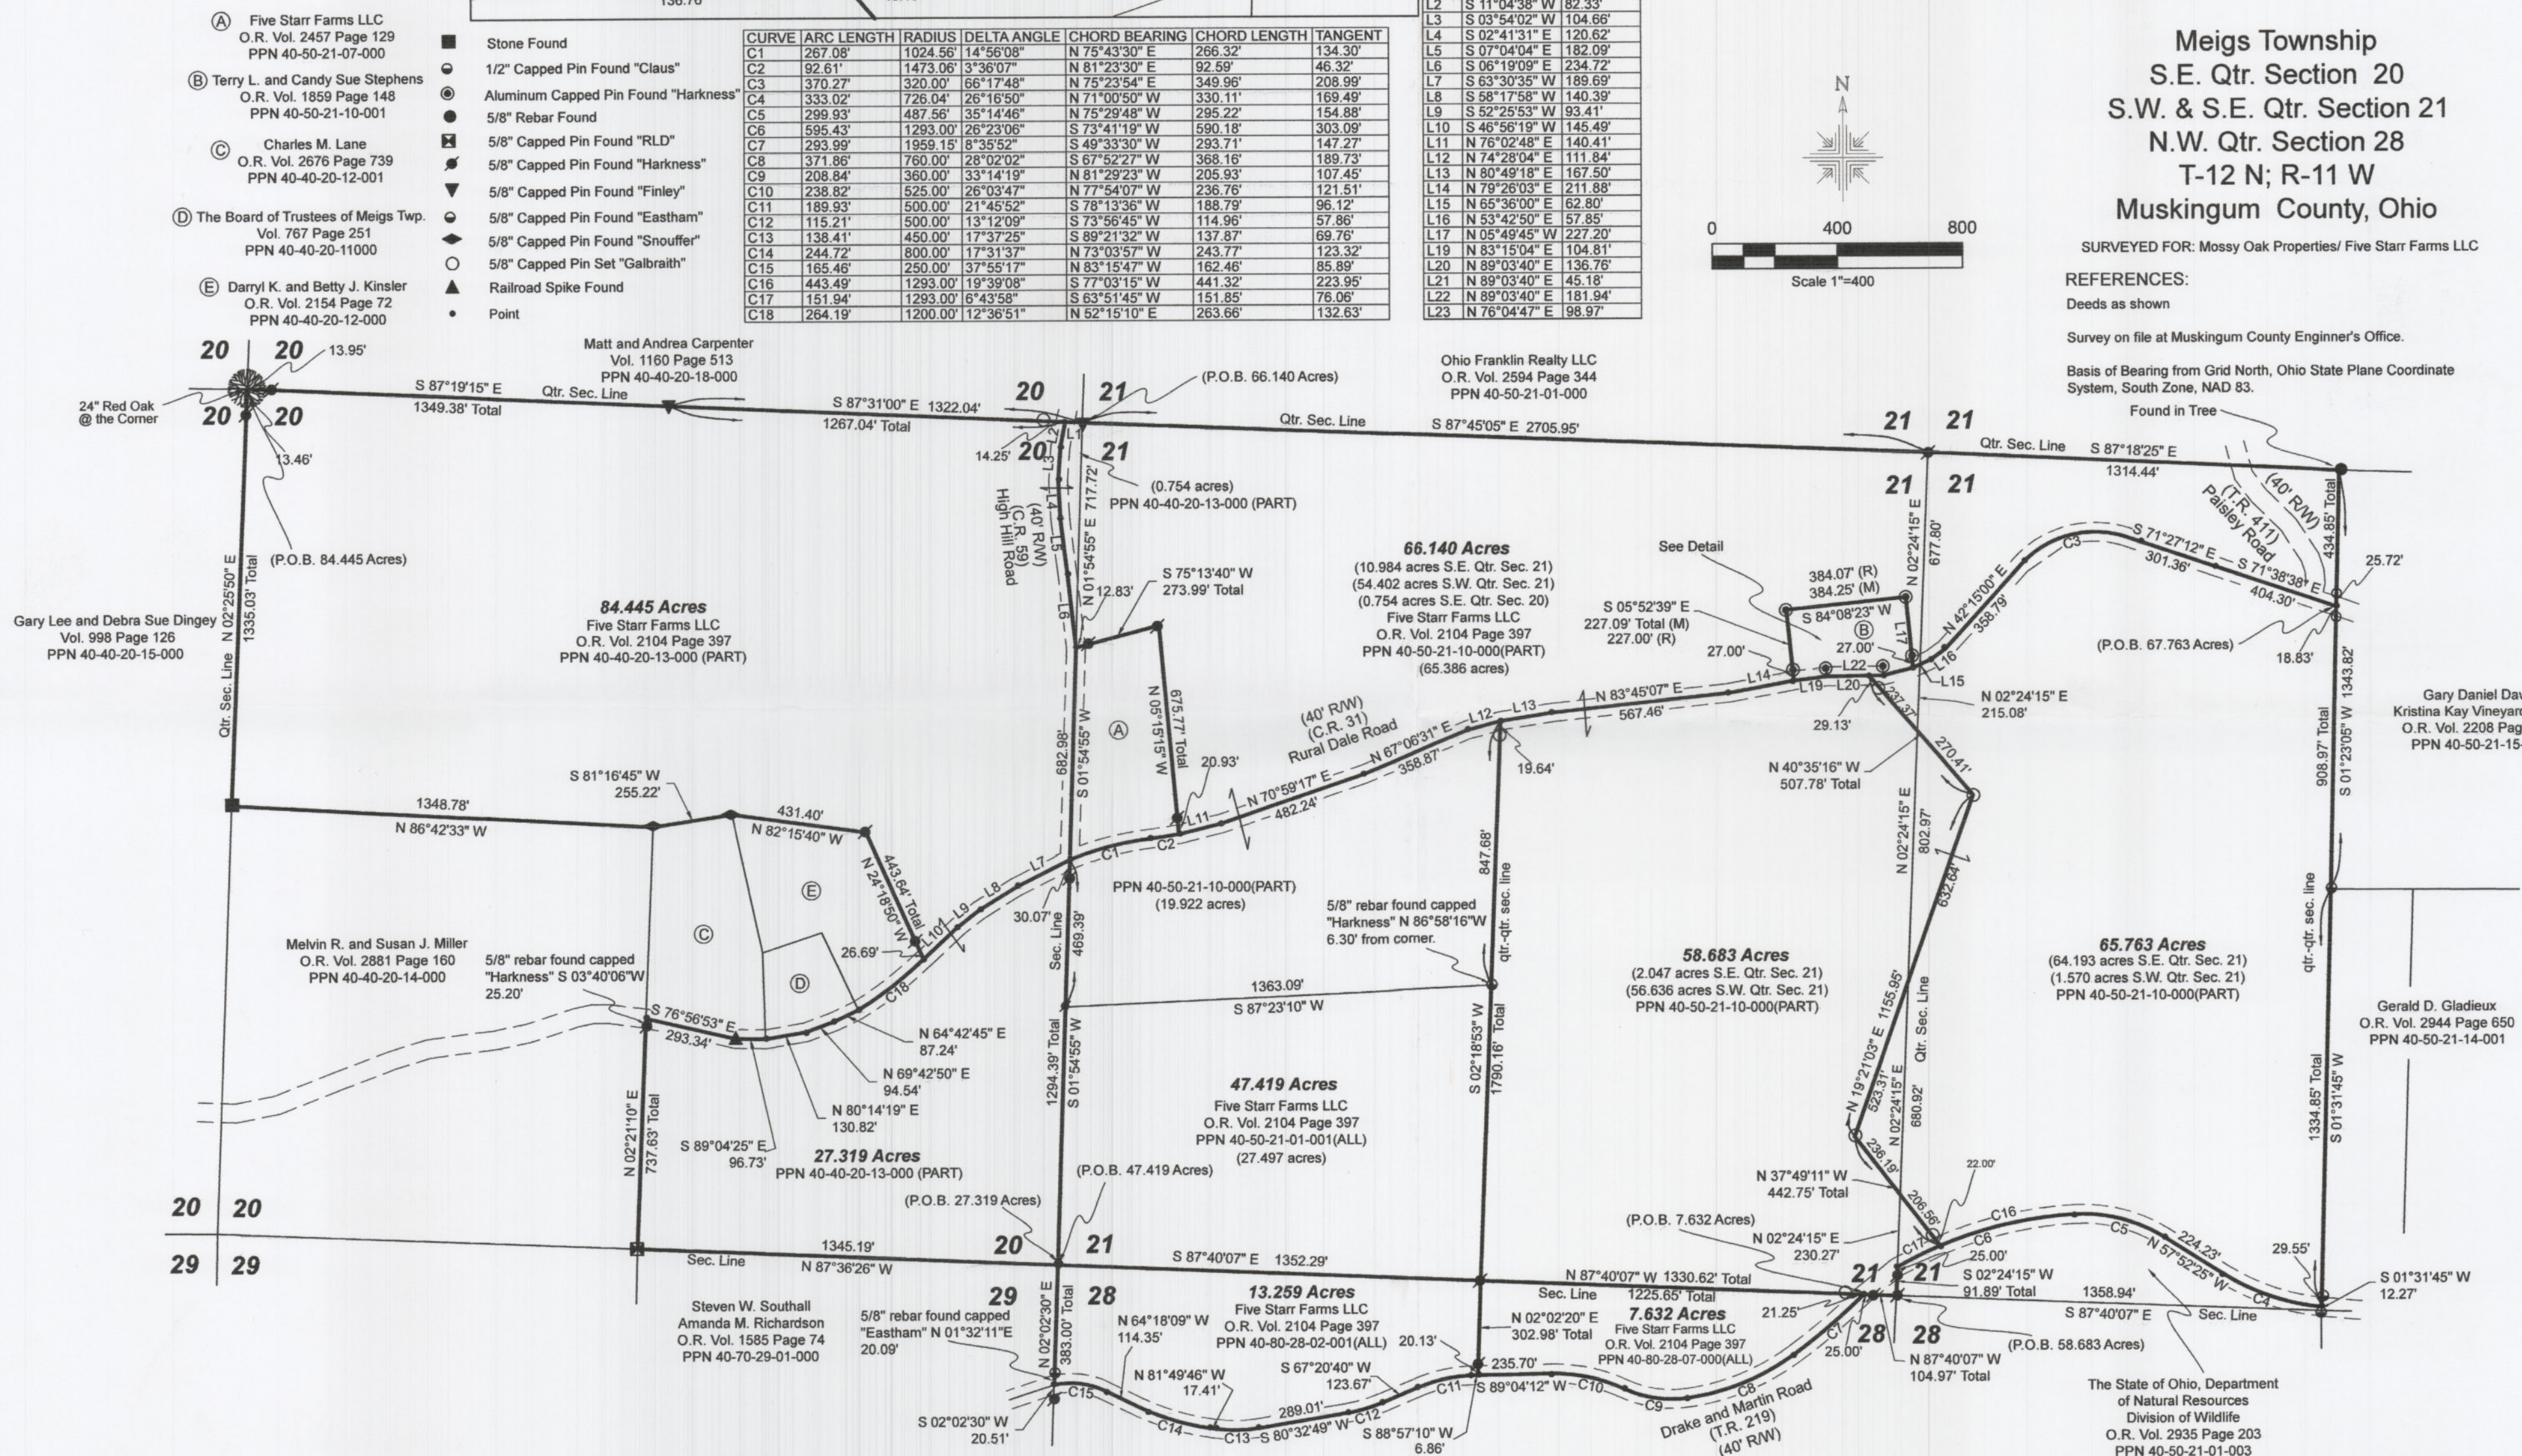

APPROVED
MUSKINGUM COUNTY
PLANNING COMMISSION DIRECTOR

Date
Fee Paid




I certify this survey to be correct to the best of my knowledge.
OFFICE COPY NOT RECORDABLE
Caleb Jerome Galbraith P.S. 8703
Date: Feb 1, 2021
Job ID: 1421

The State of Ohio, Department of Natural Resources
Division of Wildlife
O.R. Vol. 2935 Page 203
PPN 40-80-28-02-000

The State of Ohio, Department of Natural Resources
Division of Wildlife
O.R. Vol. 2935 Page 203
PPN 40-50-21-01-003

Pioneer Surveying & Services, LLC.
5434 Township Road 377
Millersburg, Ohio 44654
Phone: 330-231-0497
Email: caleb@pioneersurveyingandservices.com

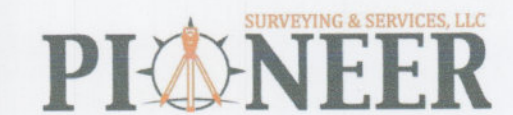

DESCRIPTION
APPROVED
By: *[Signature]*