

Plat of Survey

Township of Meigs, County of Muskingum, State of Ohio, part of the South Half of Section 17, Township 12N, Range 11W, of the Congress Lands.

PROPERTY LOCATION


Being a Survey of 3 Parcels conveyed to Countrytime Land Specialists, Ltd., as recorded in O.R. Volume 2993, Page 163, in the Muskingum County Deed Records, and all of Auditor's P.P.N. 40-40-17-13-000 (72.37 Acres), all of P.P.N. 40-40-17-12-001 (20.03 Acres), & all of P.P.N. 40-40-17-12-003 (20.01 Acres).

BASIS OF BEARING


The bearings of this plat are based on the North line of the Southwest Quarter of Section 17, as being S 87°17'00" E, and is an assumed Meridian used to denote angles only.

LINE TABLE		
No.	Bearing	Distance
L1	S 75°12'02" W	120.46'
L2	S 68°56'44" W	59.55'
L3	S 75°12'02" W	18.87'
L4	S 75°12'02" W	101.59'
L5	S 68°38'15" W	103.26'
L6	S 68°38'15" W	214.74'

CURVE TABLE				
No.	Arc length	Radius	Delta Angle	Chord/Distance
C1	680.15'	5000.00'	27°19'12"	S 64°44'25" W 679.62'
C2	92.82'	5000.00'	01°03'49"	S 68°06'20" W 92.81'
C3	258.55'	5000.00'	02°57'46"	S 66°05'32" W 258.52'
C4	209.79'	5000.00'	02°21'14"	S 63°24'32" W 209.77'
C5	118.99'	5000.00'	01°21'49"	S 61°31'30" W 118.99'
C6	640.14'	872.38'	42°02'35"	S 81°51'54" W 625.88'
C7	156.75'	872.38'	10°17'41"	S 65°59'27" W 156.54'
C8	282.91'	872.38'	18°34'50"	S 80°25'42" W 281.67'
C9	75.35'	872.38'	04°56'56"	N 87°48'25" W 75.33'
C10	125.13'	872.38'	01°25'15"	N 81°13'20" W 125.09'
C11	219.19'	4630.26'	02°42'44"	N 75°50'00" W 219.17'

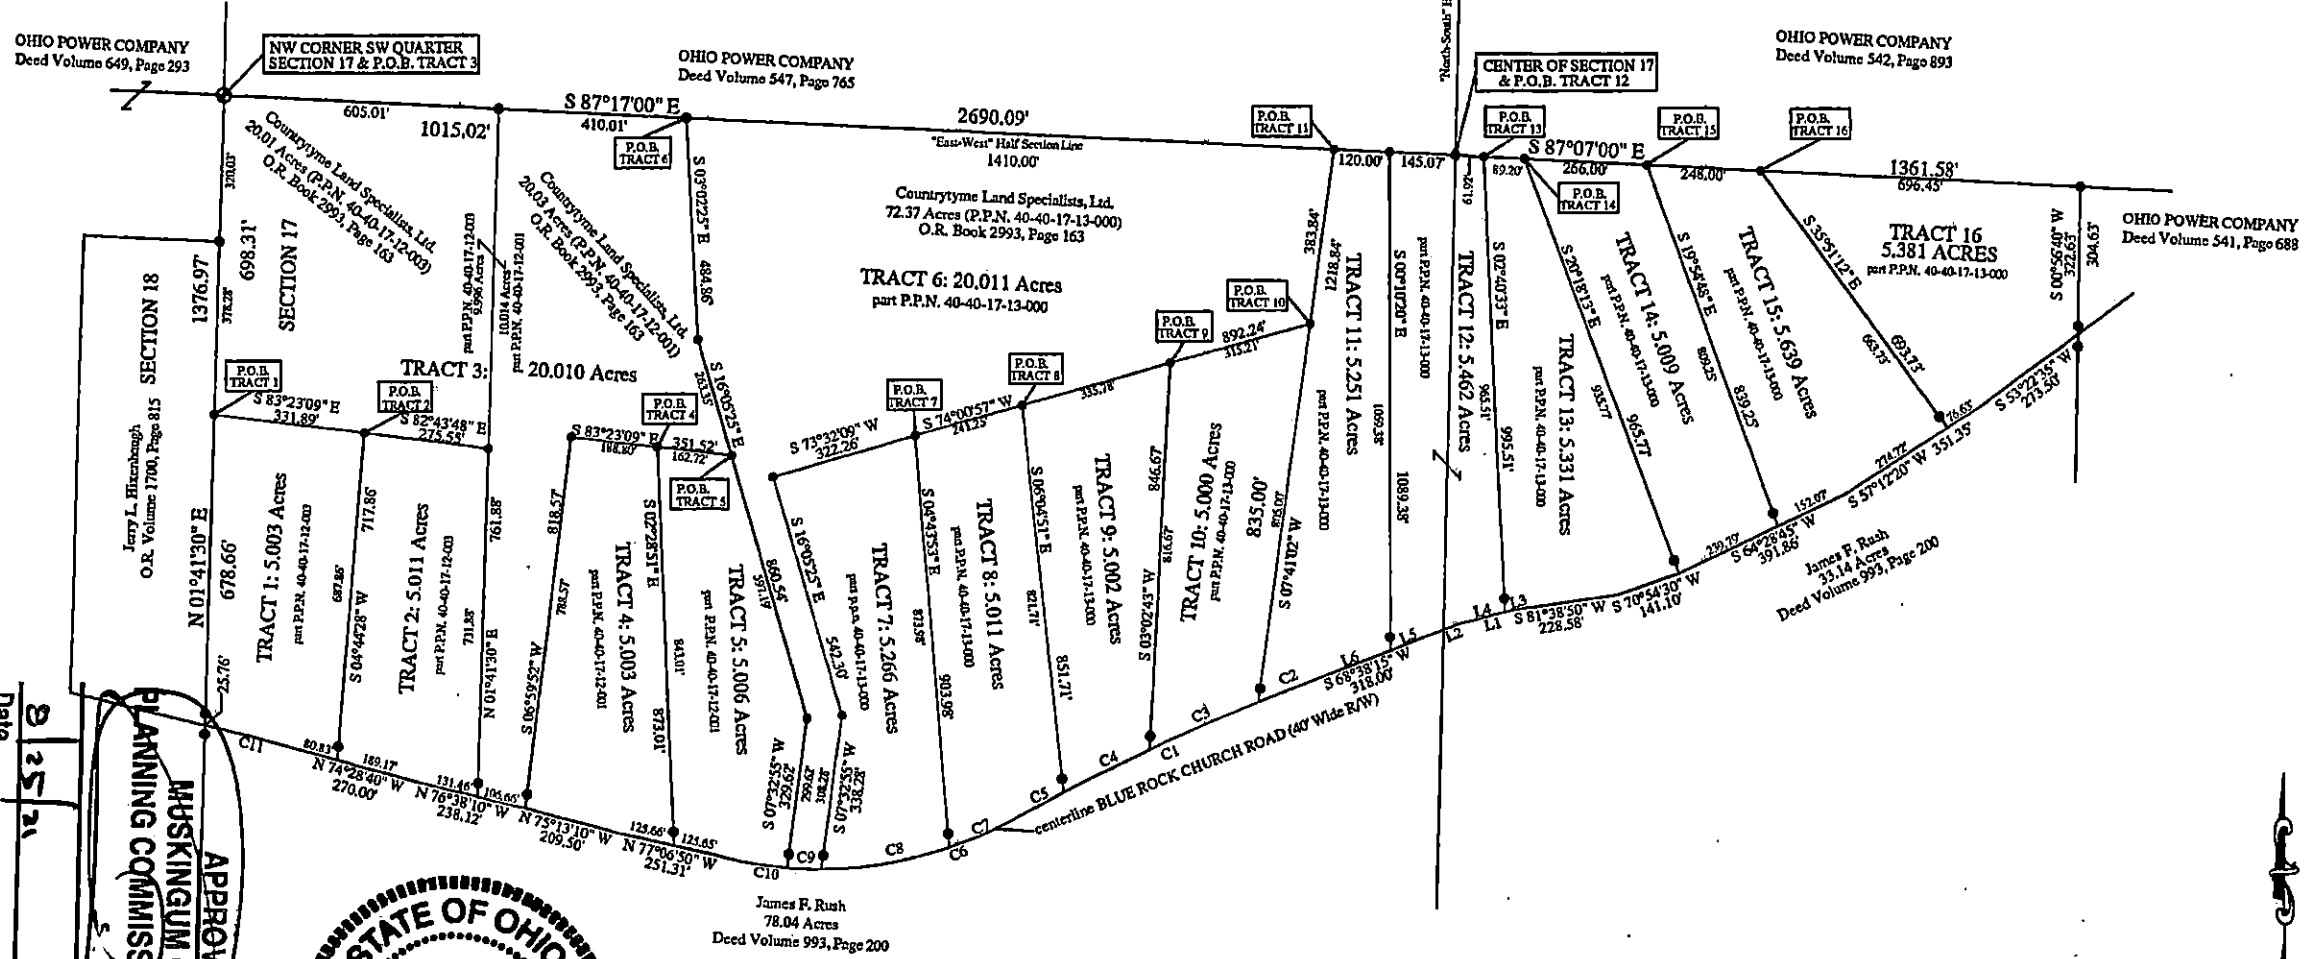

APPROVED
MUSKINGUM COUNTY
PLANNING COMMISSION DIRECTOR

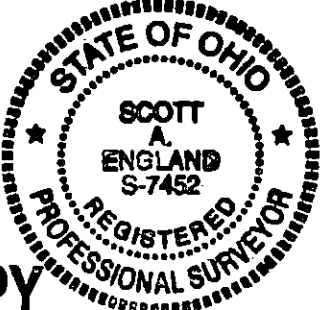

DESCRIPTION
APPROVED
By: *SC 8/24/2012*

Reduced copy, not to scale, Larger copy available in the Muskingum County Engineer's Map Dept.

RELATED DOCUMENTS
2012 Survey of 111.18 Acres by C.R. Harkness Surveying & Mapping, Rosselle, Ohio

- LEGEND
- Stone Found
 - 5/8" x 3/4" Iron Pin Found
 - 5/8" x 30" long rebar w/red cap stamped "S.A. ENGLAND #7452"
 - 5/8" x 30" long rebar w/red cap stamped "S.A. ENGLAND #7452"
 - 30.00' from centerline



OFFICE COPY
NOT RECORDABLE

PREPARED BY
S.A. ENGLAND SURVEYING
Professional Land Surveying
P.O. Box 1770
Duckeye Lake, Ohio 43008
Phone: 740-323-0644
WWW.SURVEYOHIO.COM