

RICHARD BATES

1/15/82

3-26-82
1/15/82
377-211-1000

Situated in the State of Ohio, County of Muskingum, Township of Meigs, T 12,
R11, Southeast Quarter of Section 19, bounded and described as follows:

Beginning at a concrete Monument at the Southwest Corner of the Southeast
Quarter of Section 19; thence North $1^{\circ} 16'$ East 525.20 feet to the center of
Township Road 45 passing an Iron Pin at 509.65; thence along center of Township
Road 45 the following five courses and distances South $57^{\circ} 57'$ East 93.92, South
 $48^{\circ} 58'$ East 63.37, South $42^{\circ} 50'$ East 125.17 feet, South $57^{\circ} 12'$ East 105.50
feet and South $61^{\circ} 17' 20''$ East 175.28 feet; thence North $1^{\circ} 16'$ East 85.07
feet to an Iron Pin; thence South $58^{\circ} 29'$ East 229.21 feet to an Iron Pin;
thence South $1^{\circ} 16'$ West 181.50 feet to an Iron Pin on South Line of Section;
thence North $88^{\circ} 38'$ West 660.00 feet to the place of beginning containing
4.87 Acres More or Less.

SURVEY & DESCRIPTION



OFFICE COPY
NOT RECORDABLE

R. L. DANIELS
REGISTERED SURVEYOR NO. 5410

DESCRIPTION
for Auditor's Transfer
By _____

40-40-19-14
9355 CUTLER LAKE RD

DESCRIPTION APPROVED
for Auditor's transfer
By _____

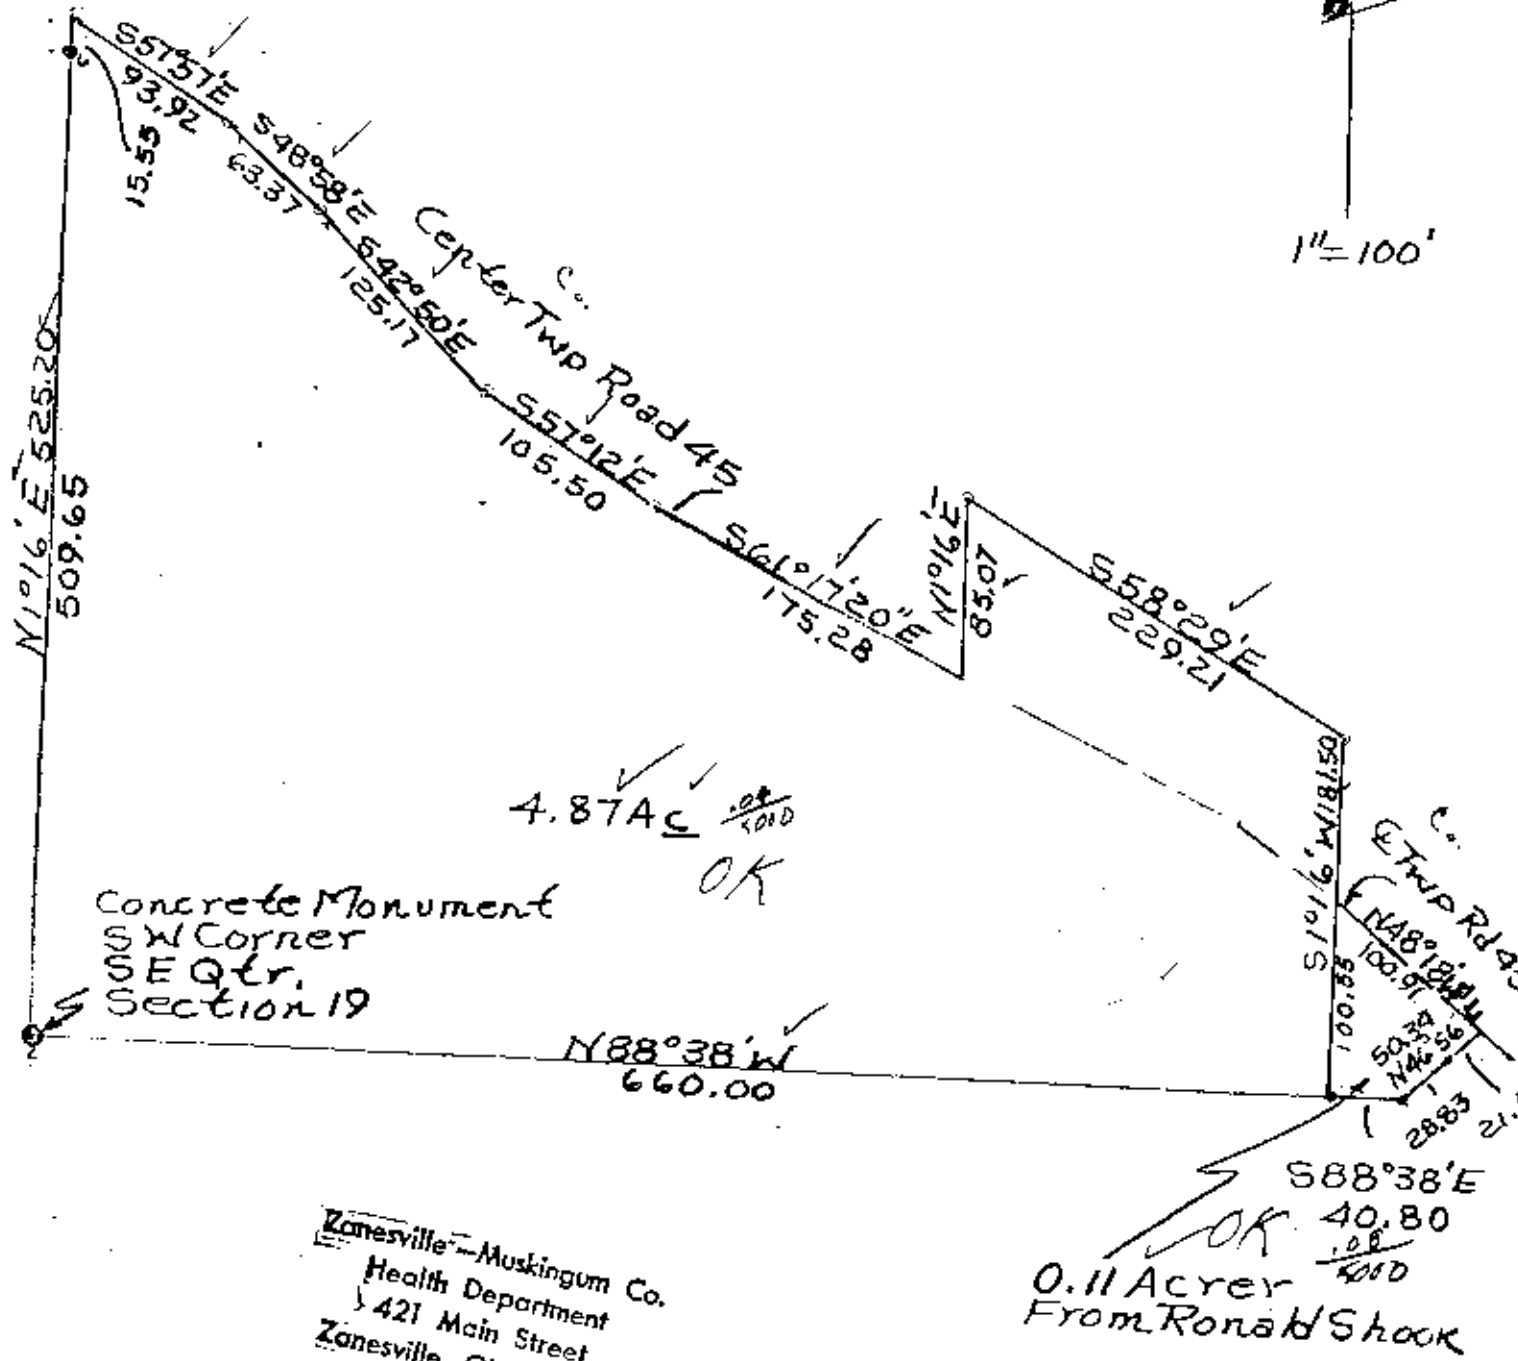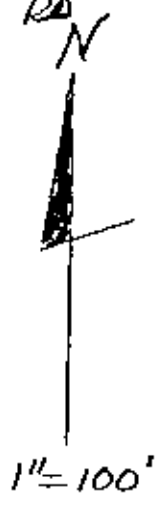

Concrete Monument
SW Corner
SE Qtr.
Section 19

4.87 AC ^{1.08}/₁₀₁₀
OK

0.11 Acre ^{1.08}/₁₀₁₀
From Ronald Shook

Zanesville - Muskingum Co.
Health Department
421 Main Street
Zanesville, Ohio 43701
454 - 9741

Ron Elble
3/12/82

Survey of Richard Bates
Property Including 0.11
Acre From Ronald Shook
To Richard Bates
By _____
Surveyor No. 5410
1/15/82

**OFFICE COPY
NOT RECORDABLE**

Muskingum County, Meigs Twp.
T12, R11, S.E. Quarter Section 19