
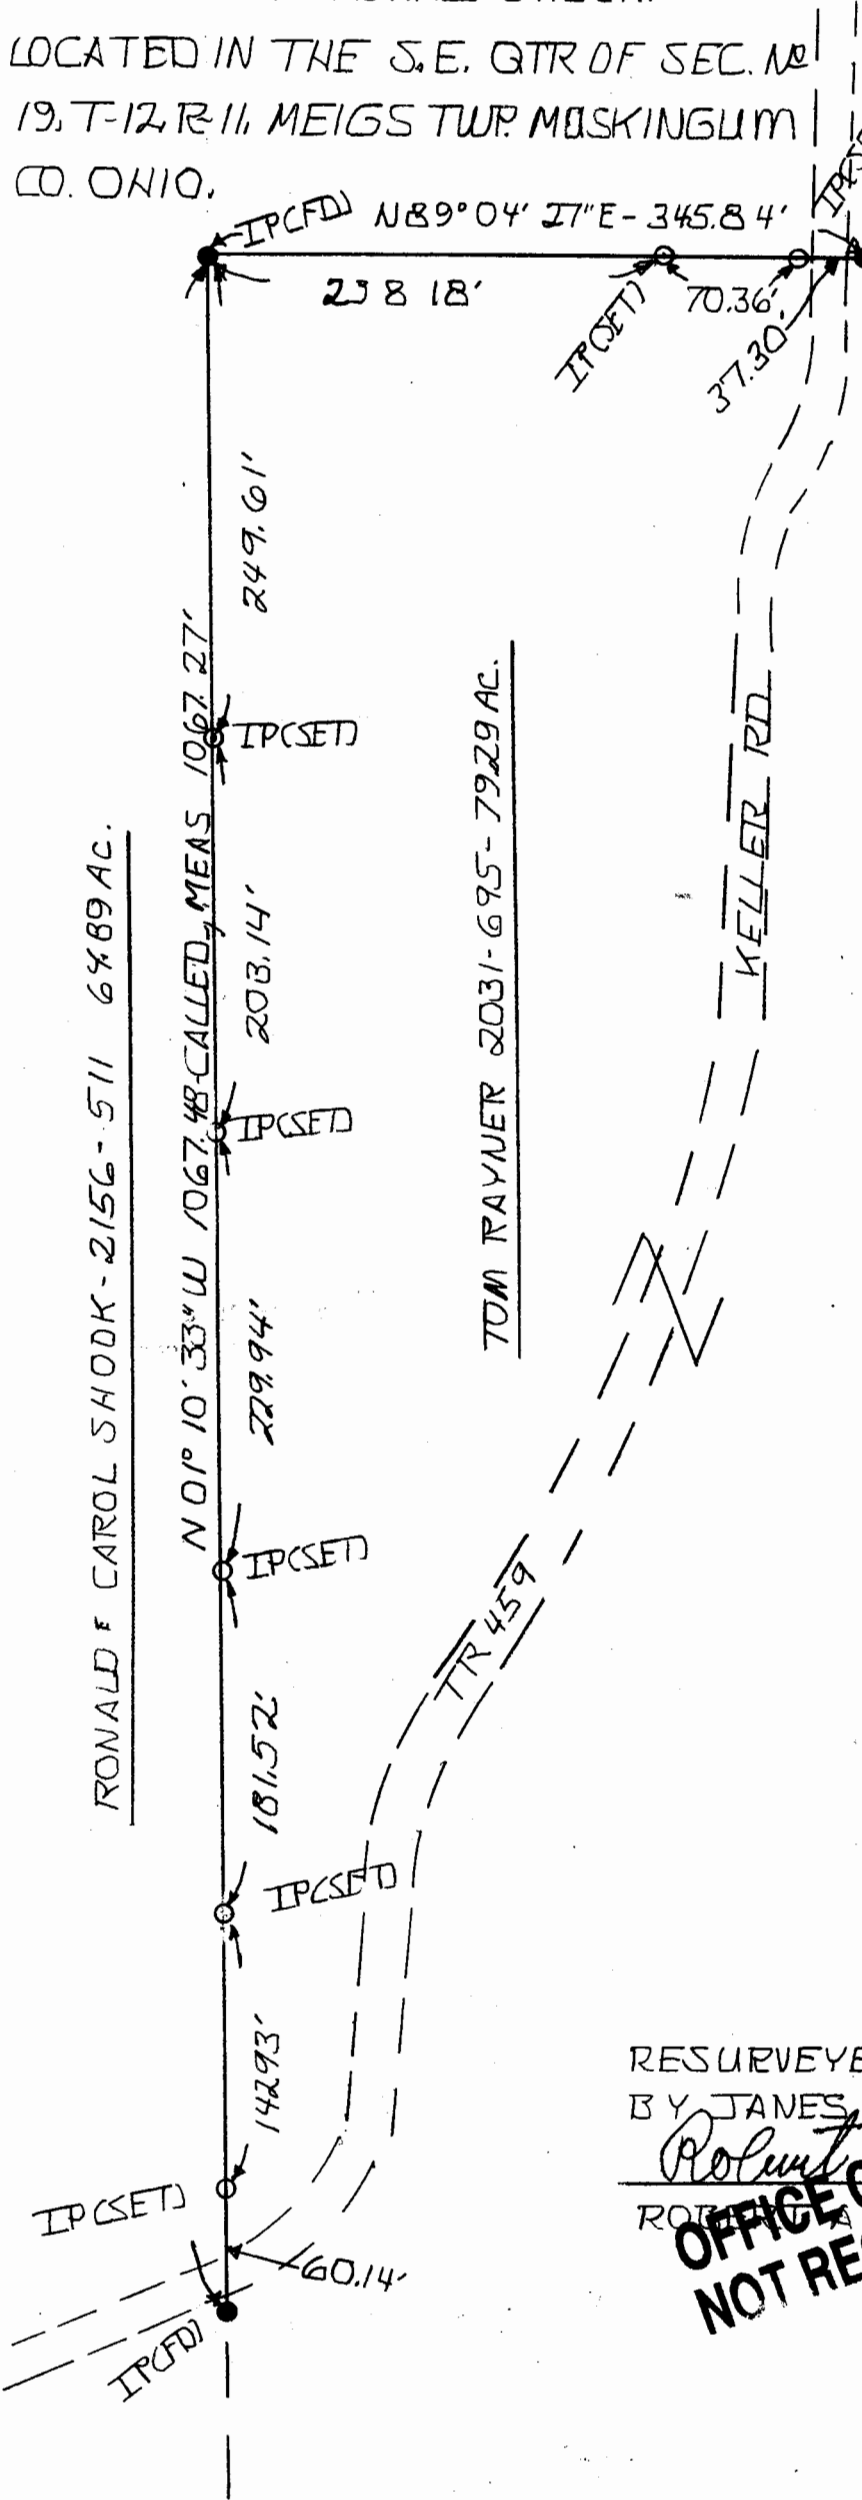


40-40-19.1700

RESURVEY OF PROPERTY LINE BETWEEN
TOM RAYNER & RONALD SHOOK.

LOCATED IN THE S.E. QTR OF SEC. NO
19, T-12, R-11, MEIGS TWP. MASKINGUM
CO. OHIO.

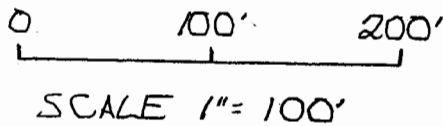

RONALD & CAROL SHOOK - 2156 - 511 6489 AC.

TOM RAYNER 2031-695-7929 AC.

LEGEND

- IP = IRON PIN (SET), 5/8" REBAR WITH I.D. CAPS (JANES 6029)
- IP (FD) = IRON PIN (FD), 5/8" REBAR WITH I.D. CAP (BIEDEN BACK 5783).

REF:

2031-695
2156-511

RESURVEYED SEPT 13TH 2012
BY JAMES SURVEYING

Robert A. James
**OFFICE COPY
NOT RECORDABLE**

