


W. Muskingum Co. Range 11 *John Van Laramore*

Howard Dickson
To
D. & R. Howard

Being a parcel of land located in the northwest quarter of Section 20, Meigs Township, Muskingum County, Ohio, Township 12, Range 11, bounded and described as follows:

Beginning at the center of aforementioned Section 20 which point is marked by a 20 inch red oak tree; thence N 90°00'00" W, 1135.42' along the south line of said northwest quarter section to an iron pin (found); thence N 0°00'00" E, 966.00' along the west line of a tract of land in the name of Myrtle Harman Volume 438, Page 222 of the Muskingum County Deed Records to an iron pin (found) which is the true place of beginning for the tract of land intended to be described; thence S 61°33'47" W, 291.78' along the north line of a tract of land owned by D. & R. Howard Volume 966, Page 172 to a post (found); thence, N 60°59'47" W, 14.93' to a point in the center of Township Road No. 224 (Oakland Road); thence along the center of said road N 30°34'20" E, 147.99' to a point; thence N 26°39'15" E, 149.72' to a point; thence leaving the center of said road S 63°20'09" E, 21.16' to an iron pin (set); thence S 42°03'28" E, 161.65' to the point of beginning, containing 0.632 acres more or less, subject to all easements and rights of way.

This description is written from a survey completed by Philip C. Forshey, RLS 6999 on May 6, 1991. The above described tract is a subdivision of a tract of land owned by Howard Dickson, Volume 529, Page 329 of the Muskingum County Deed Records, Auditor's Parcel No. 40-00927.

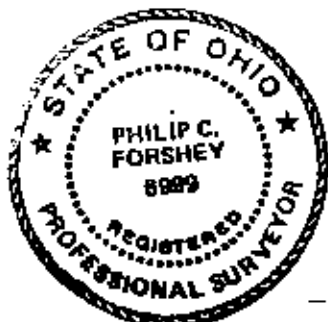


OFFICE COPY
NOT RECORDABLE 5/22/91
Philip C. Forshey Date

DESCRIPTION APPROVED
FOR AUDITOR'S TRANSFER

BY J. L. Nault
3-09-92

SECTION 20

HOWARD DICKSON
529-329

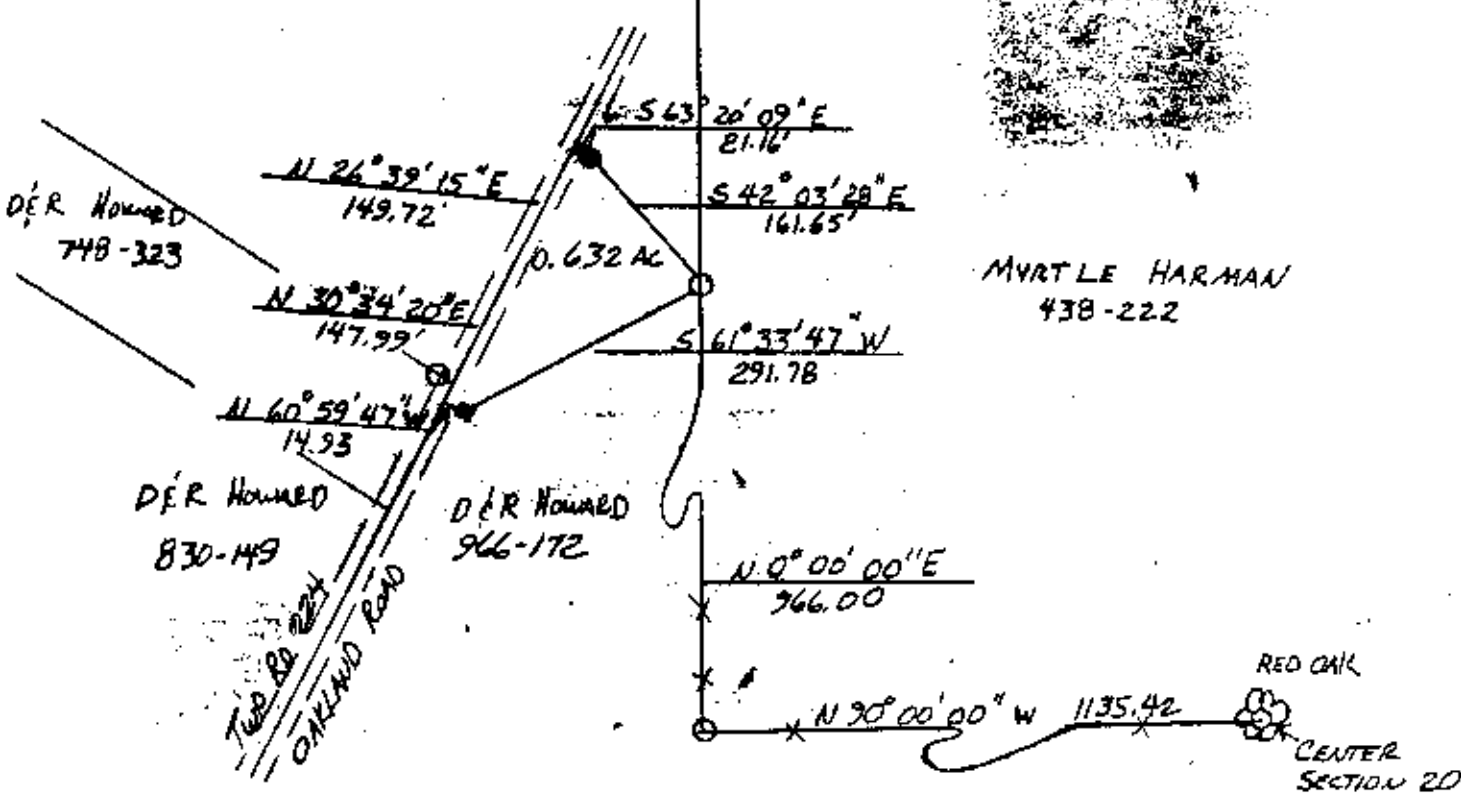

DESCRIPTION APPROVED
FOR AUDITOR'S TRANSFER

BY *P. C. Forshey*
3-09-92



BEING A PARCEL OF LAND LOCATED IN MUSKINGUM COUNTY, MEIGS TWP., TWP 12 RANGE 11, BEING A PART OF THE NORTHWEST QUARTER OF SECTION 20 SURVEY FOR DÉR HOWARD
SCALE 1" = 200'
DATE 5/16/91

- LEGENDS:
- *—*—*— FENCE LINE
 - IRON PIN FD
 - IRON PIN SET
 - POST

BASIS OF BEARING FORMER DEED REF.

OFFICE COPY
NOT RECORDABLE 5/22/91
Philip C Forshey RLS 6777 Date