


40-50-21-01-001 B

Reduced copy, not to scale, Larger copy available in the Muskingum County Engineer's Map Dept.

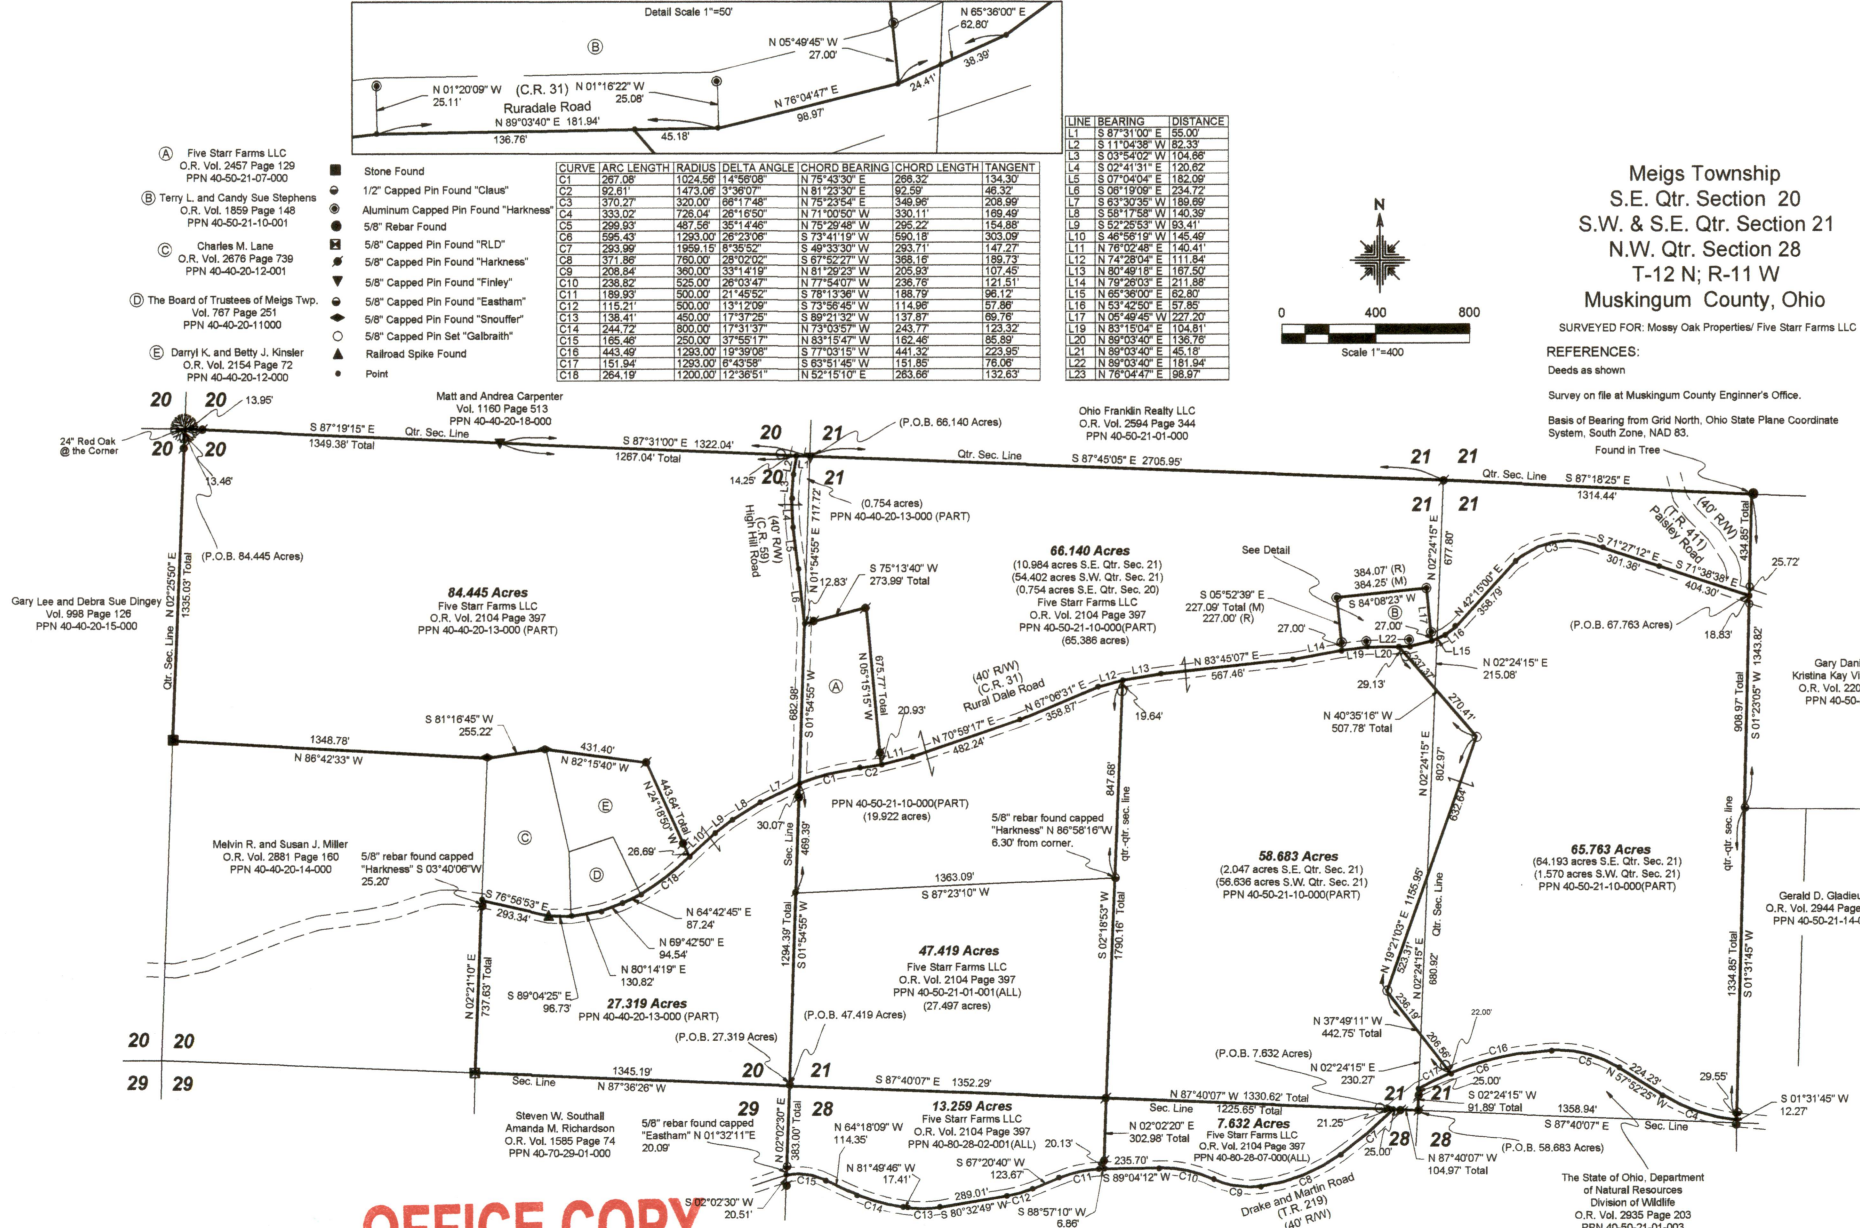

Meigs Township
S.E. Qtr. Section 20
S.W. & S.E. Qtr. Section 21
N.W. Qtr. Section 28
T-12 N; R-11 W
Muskingum County, Ohio

SURVEYED FOR: Mossey Oak Properties/ Five Starr Farms LLC
REFERENCES:
Deeds as shown
Survey on file at Muskingum County Engineer's Office.
Basis of Bearing from Grid North, Ohio State Plane Coordinate System, South Zone, NAD 83.
Found in Tree

DESCRIPTION
APPROVED
By: *[Signature]* 3/1/2021

OFFICE COPY
NOT RECORDABLE



I certify this survey to be correct to the best of my knowledge.
Caleb Jerome Galbraith
Date: Feb 1, 2021
Job ID: 1421

The State of Ohio, Department of Natural Resources
Division of Wildlife
O.R. Vol. 2935 Page 203
PPN 40-60-28-02-000

The State of Ohio, Department of Natural Resources
Division of Wildlife
O.R. Vol. 2935 Page 203
PPN 40-50-21-01-003

Pioneer Surveying & Services, LLC.
5434 Township Road 377
Millsburg, Ohio 44654
Phone: 330-231-0497
Email: caleb@pioneersurveyingandservices.com

