

L. Peter Dinan & Associates

27 South Sixth Street

P.O. Box 55, Zanesville, Ohio 43702-0055

SURVEYING & MAPPING

Description For Conveyance
5.34 Acres
All of Parcel #40-70-29-14-000

Situated in the State of Ohio, County of Muskingum, Township of Meigs.


Being a part of the northwest quarter of Section 29, Township 12, Range 11 bounded and described as follows:

Commencing at an iron pin found at the southwest corner of the northwest quarter of Section 29; thence along the south line of said quarter north 88 degrees 54 minutes 46 seconds east 351.12 feet to a railroad spike set at the true place of beginning of the premises herein intended to be described and also being in the center of Cutler Lake Road; thence leaving said center of Cutler Lake Road north 46 degrees 31 minutes 37 seconds west 132.0 feet to an iron pin set; thence south 88 degrees 54 minutes 46 seconds west 36.61 feet to a point in the center of Cutler Lake Road; thence along the center of said road north 43 degrees 26 minutes 30 seconds west 156.95 feet to a point; thence continuing along said centerline on a curve to the right having a radius of 456.20 feet an arc length of 196.89 feet (the chord of which bears north 31 degrees 04 minutes 40 seconds west 195.36 feet) to a point; thence continuing along said centerline north 18 degrees 42 minutes 50 seconds west 58.72 feet to a point; thence leaving said centerline north 44 degrees 54 minutes 46 seconds east 373.84 feet to an iron pin placed passing an iron pin placed at 57.0 feet; thence south 68 degrees 50 minutes 14 seconds east 277.20 feet to an iron pin placed; thence south 7 degrees 24 minutes 46 seconds west 495.0 feet to an iron pin placed; thence south 0 degrees 54 minutes 46 seconds west 99.0 feet to a point on the south line of the aforesaid northwest quarter of Section 29; thence along said line south 88 degrees 54 minutes 46 seconds west 97.02 feet to the true place of beginning, containing five and thirty-four hundredths (5.34) acres more or less.

Subject to the easements of Cutler Lake Road and Drake and Martin Road.


This description written from a survey made by L. Peter Dinan, Registered Surveyor #5451, June 28, 2000

DESCRIPTION APPROVED
[Signature] 12/15/2000

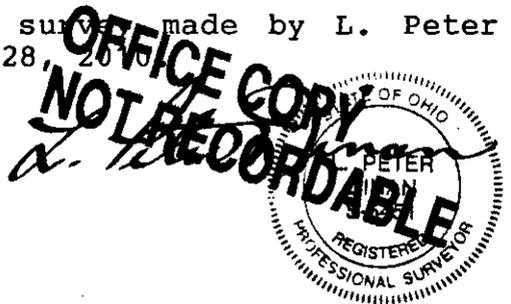



L. PETER DINAN & ASSOCIATES
27 SOUTH SIXTH STREET
ZANESVILLE, OHIO

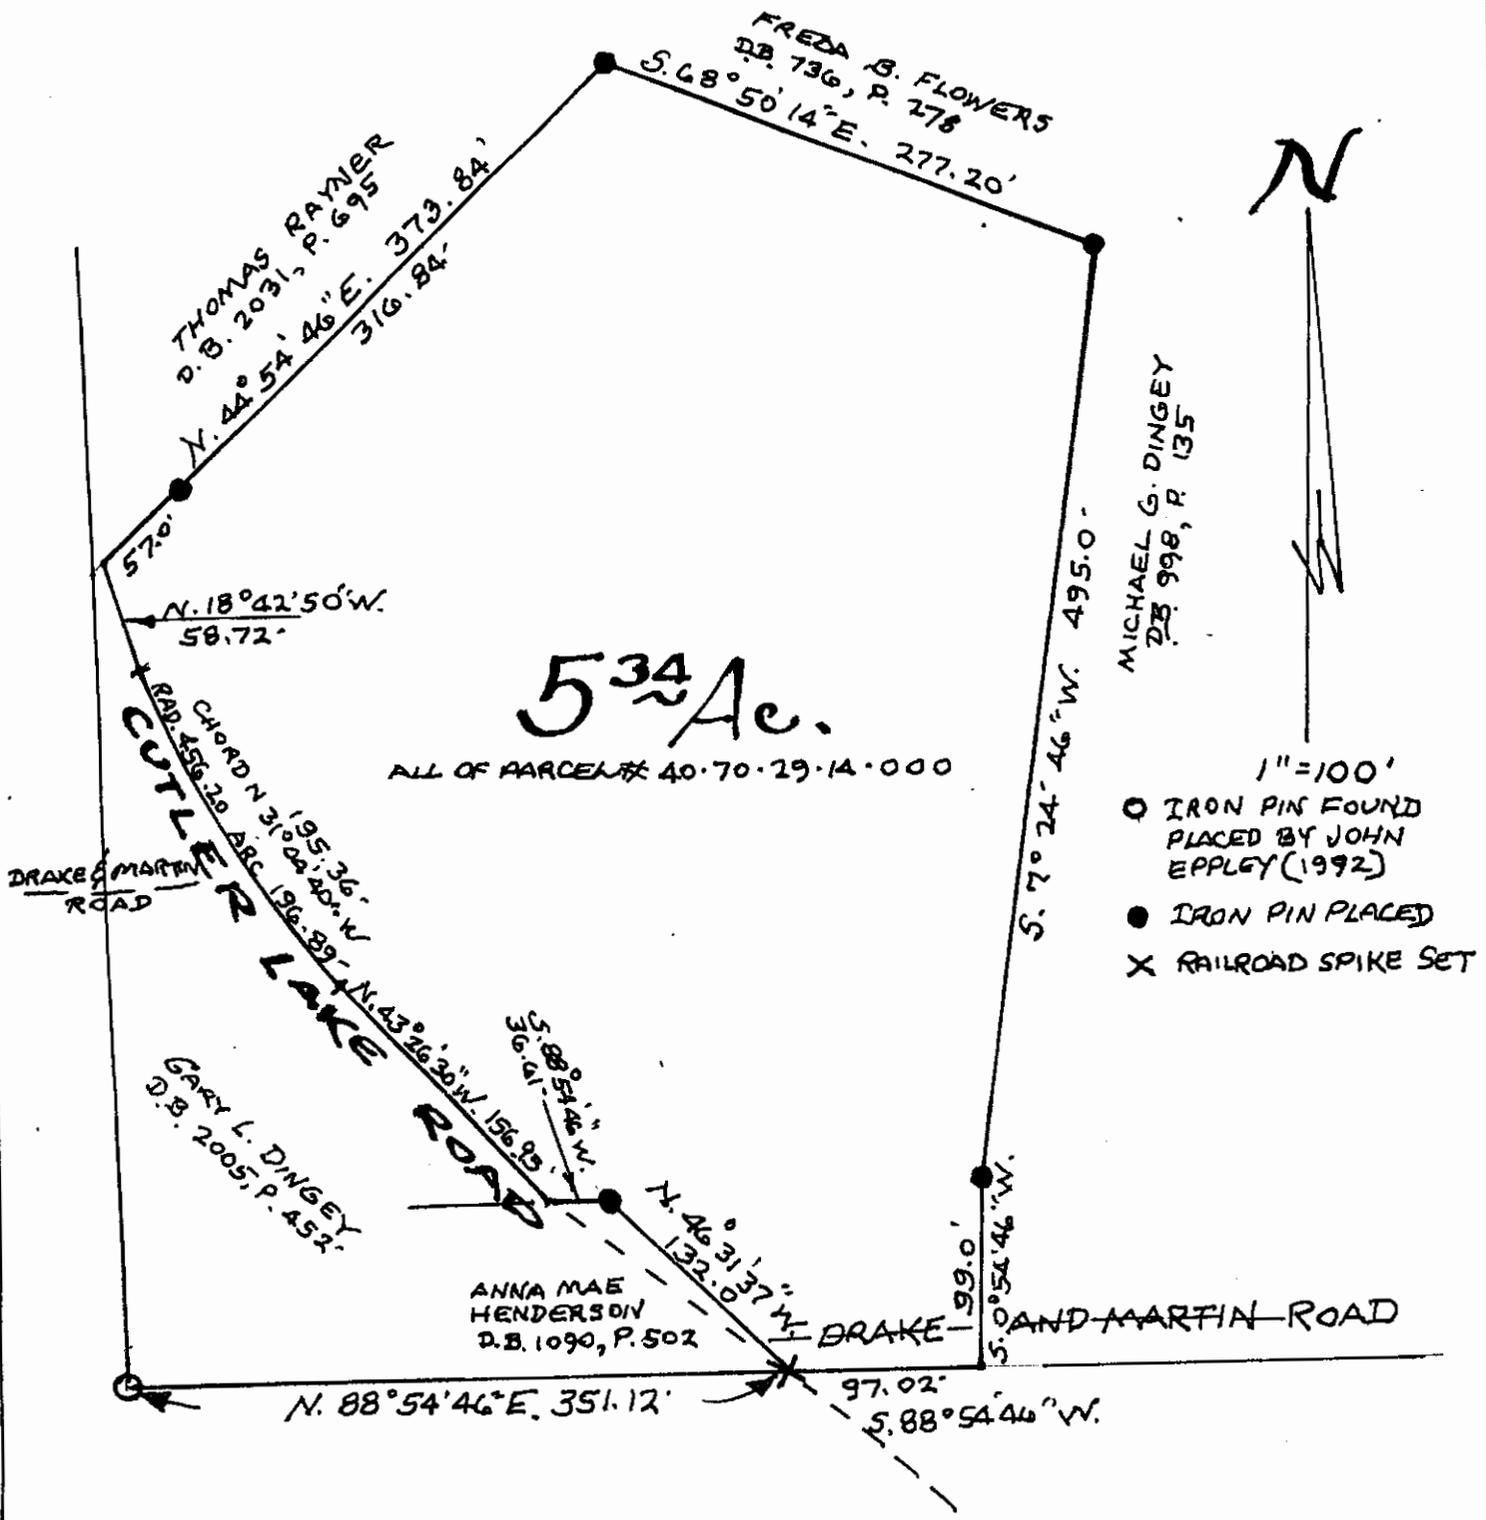

**PART OF
NORTHWEST QUARTER SECTION 29
TOWNSHIP 12, RANGE 11
MEIGS TOWNSHIP
MUSKINGUM COUNTY, OHIO
JUNE 28, 2010**

DESCRIPTION APPROVED
By: *[Signature]* 6/15/2010

**OFFICE COPY
NOT RECORDABLE**

L. PETER DINAN
REGISTERED PROFESSIONAL SURVEYOR
S-5451

