

Legal Description

Situated in the State of Ohio, Muskingum County, Monroe Township and being part of the northeast quarter of Section 6 and the north half of Section 7 and more particularly described as follows:


Beginning at an iron pin at the northwest corner of Section 7; Thence along the north line of Section 7 S $87^{\circ}05'44''$ E for 1004.89 feet to a point, said point being the northwest corner of parcel four as recorded in Volume 667 Page 108 of said county deed records; Thence S $3^{\circ}58'30''$ W for 771.97 feet (758.15 feet corrected) to a point in State Route 83, passing through pins at 206.47 feet and 708.77 feet; Thence S $68^{\circ}26'12''$ E for 78.84 feet (75.60 feet corrected) to a point in said road; Thence S $41^{\circ}36'07''$ E for 546.87 feet to an iron spike in said road, said point being the northwest corner of parcel recorded in Volume 763 Page 108 of said county deed records; Thence S $4^{\circ}18'53''$ W for 1468 feet to a corner; Thence N $86^{\circ}48'03''$ W for 2018.43 feet to an iron pin, (passing the section line at 1375.88 feet); Thence N $2^{\circ}07'35''$ E for 2644.98 feet to an iron pin on the North line of Section 6; Thence S $87^{\circ}05'44''$ E for 641.93 feet to the point of beginning containing 115.50 Acres Excepting 5.01 Acres recorded in Volume 830 Pg 134 leaving 39.02 Acres in Section 6 and 71.47 Acres in Section 7

Subject to all legal highways

Surveyed by Loren C. Camp, Reg # 5-5843
on October 17, 1981

**OFFICE COPY
NOT RECORDABLE**

1" = 200'
 o.I.P. Denotes 5/8" rebar

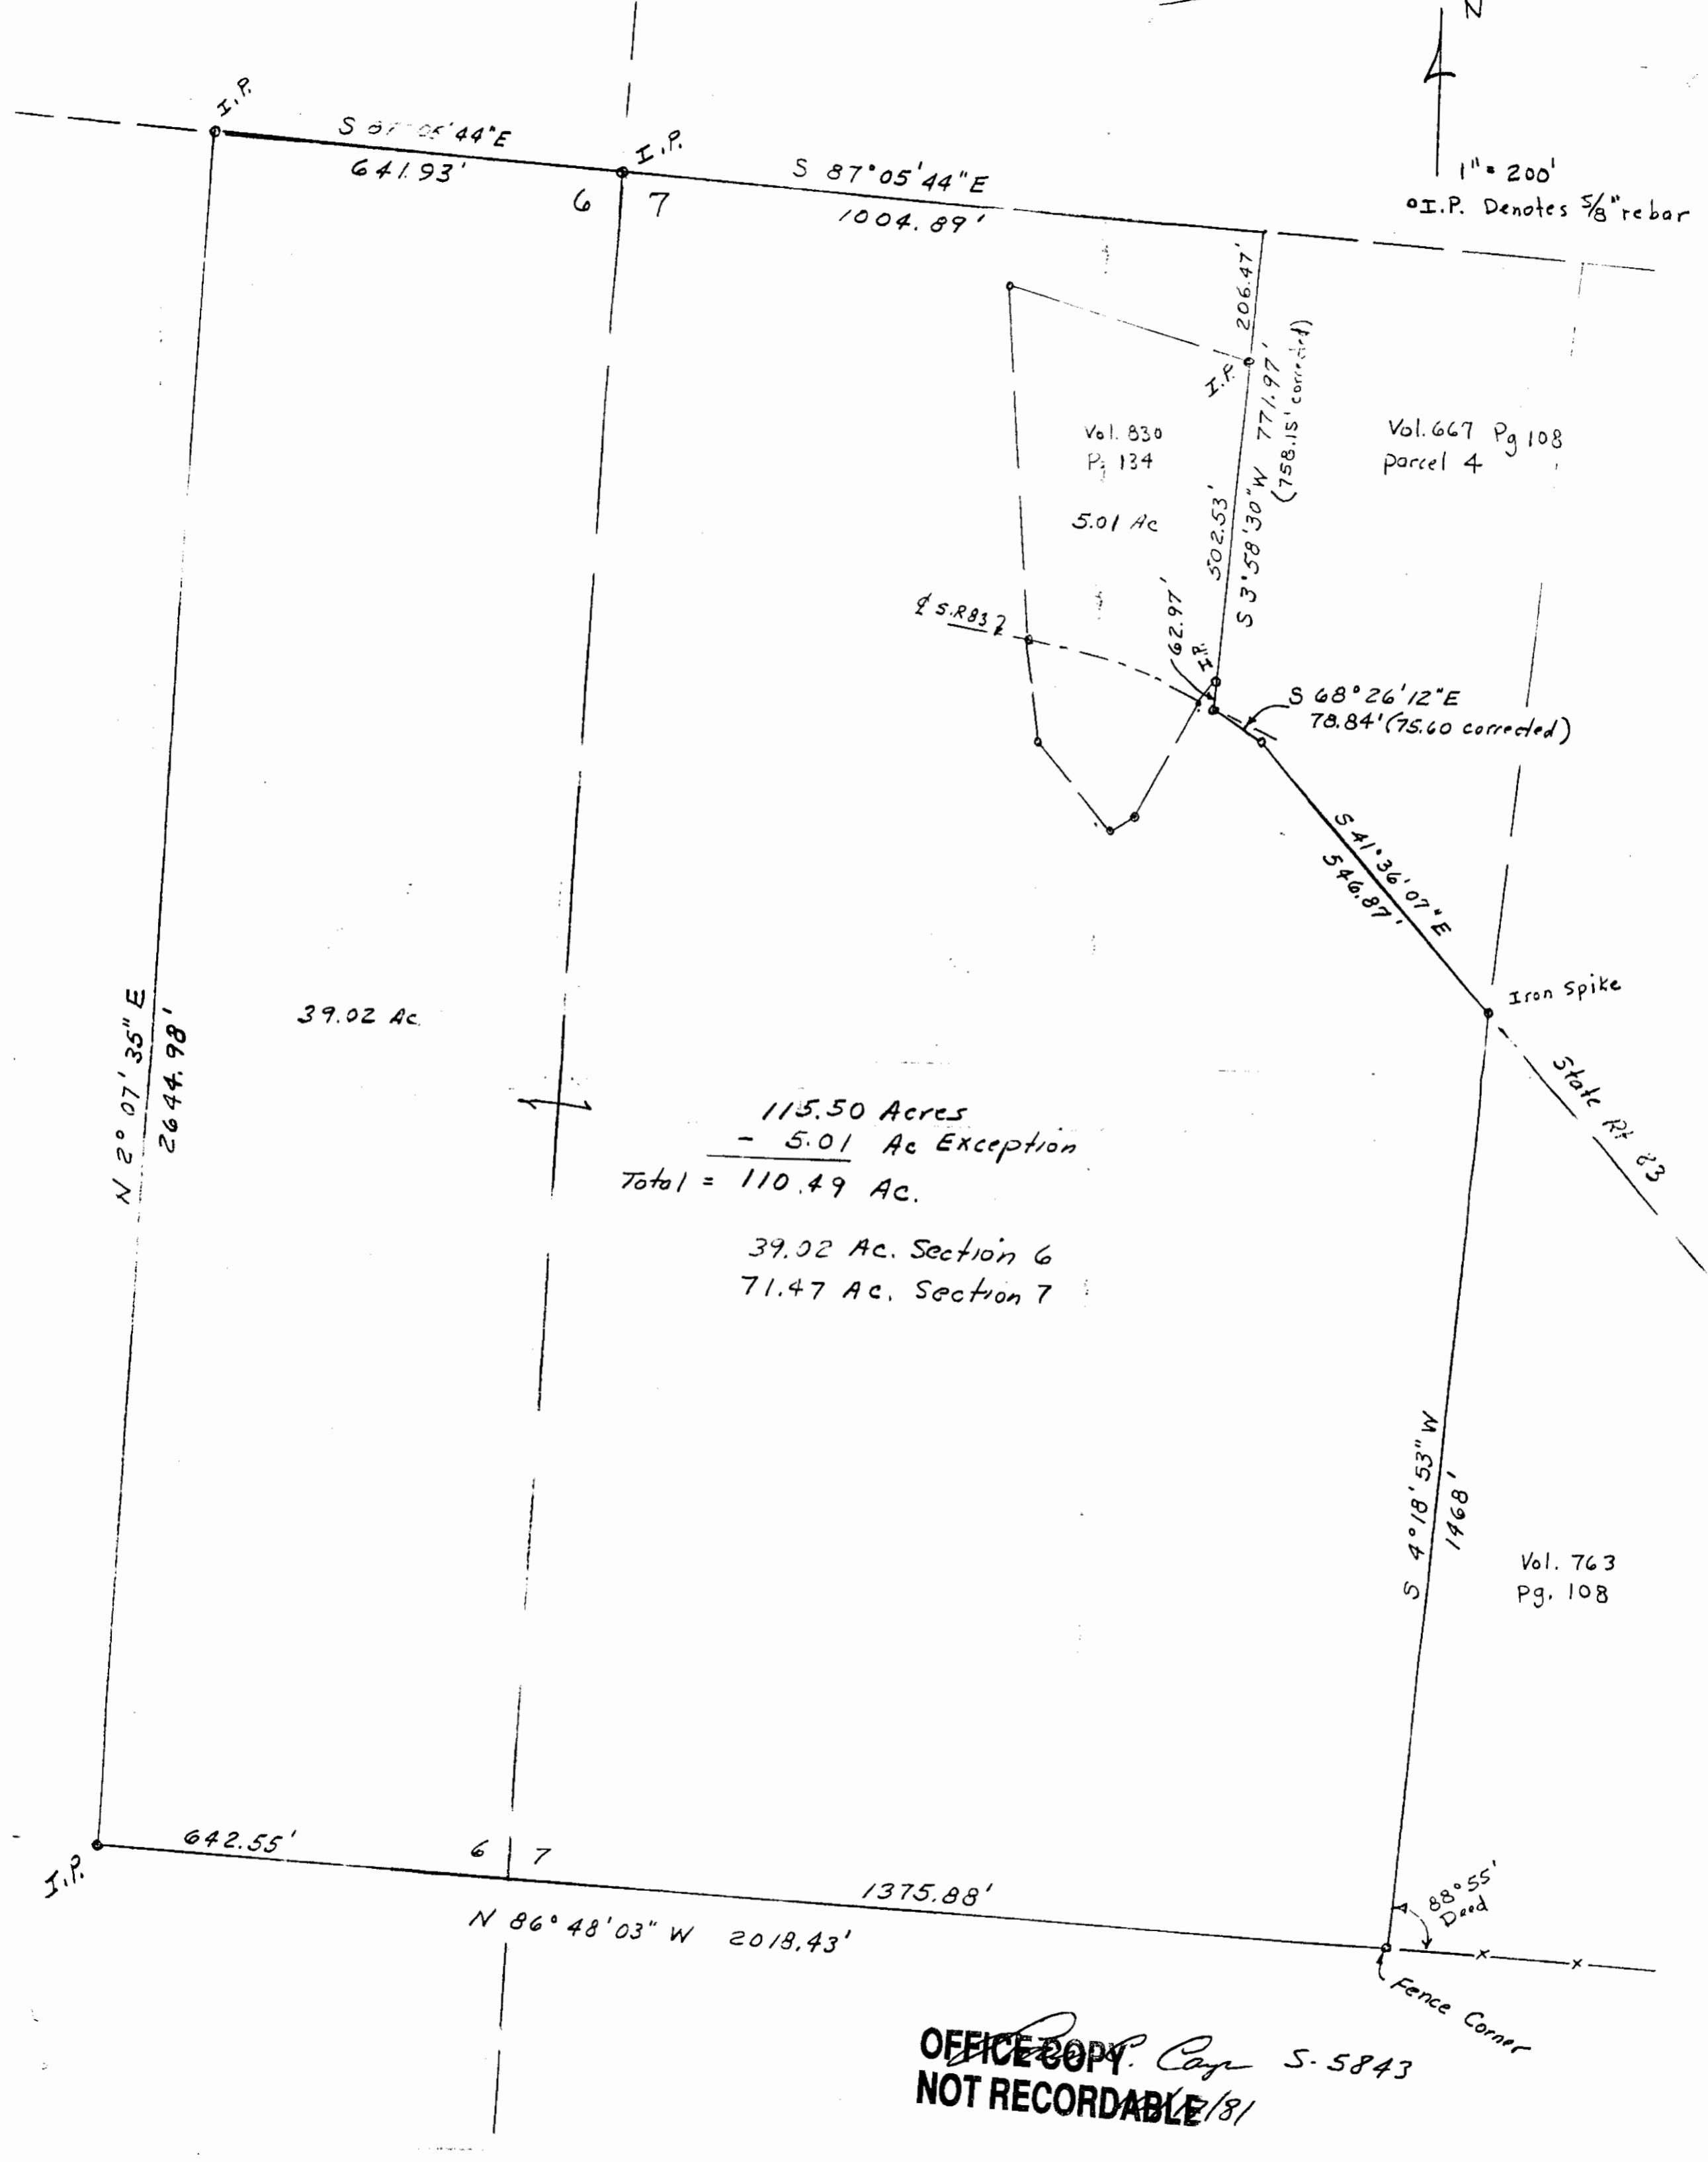

39.02 Ac

115.50 Acres
 - 5.01 Ac Exception
 Total = 110.49 Ac.

39.02 Ac. Section 6
 71.47 Ac. Section 7

Vol. 830
 Pg. 134
 5.01 Ac

Vol. 667 Pg 108
 parcel 4

Iron Spike

State Rt 83

Vol. 763
 Pg. 108

88°55'
 Deed

Fence Corner

OFFICE COPY. Copy S-5843
 NOT RECORDABLE 1/2/81