

42-01-06-03

9351 CASTER RD

Being a part of the Northeast Quarter of Section 6, Township 5, Range five, United States Military Lands, Monroe Township, Muskingum County, Ohio and being further described as follows:

Beginning at a point marked by an iron pin (1/4 inch rod) at the center of Section 6; thence North 01 degrees 26 minutes 03 seconds East a distance of 247.82 feet along the West line of the Northeast Quarter of Section 6 to a point marked by an iron pin (1/4 inch pipe); thence South 88 degrees 52 minutes 28 seconds East a distance of 747.97 feet to a point marked by an iron pin (3/8 inch pipe); thence South 45 degrees 19 minutes 31 seconds East a distance of 359.69 feet to a point marked by an iron pin (1/2 inch pipe) on the South line of the North east Quarter of Section 6, said point being North 88 degrees 52 minutes 28 seconds West 951.55 feet from an iron pin (5/8 inch rebar) marking the Southeast Corner of a 118.513 acre tract; thence North 88 degrees 52 minutes 28 seconds West a distance of 1010.00 feet along the said South line of the North east Quarter to the place of beginning.


Containing 5.000 more or less acres, subject to all easements of record.

I hereby certify the above description to be correct as prepared by me, this 28th day of February 1983.

**OFFICE COPY  
NOT RECORDABLE**

W. J. BILDENBACH  
Reg. Surveyor #5718

M. Babcock  
1171-2-83

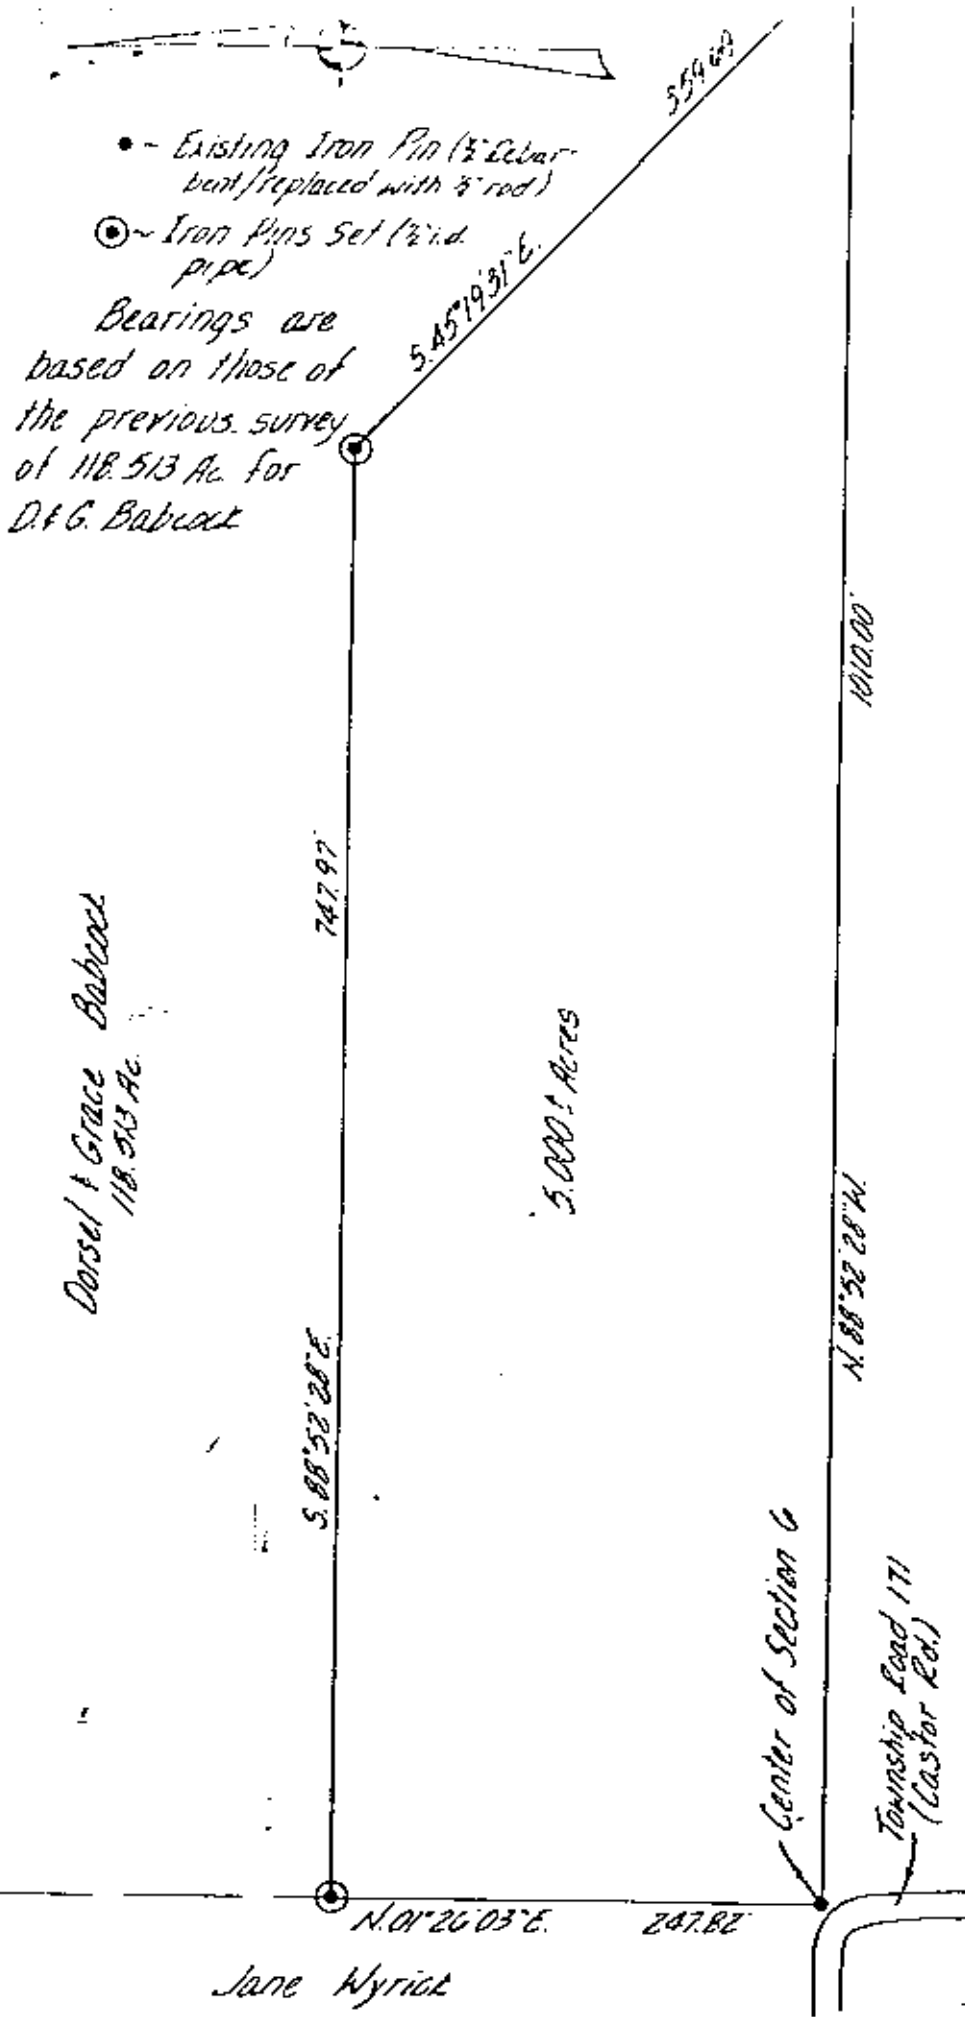

- - Existing Iron Pin (1/2" rebar - bent/replaced with 3" rod)
- ⊙ - Iron Pins Set (1/2" d. pipe)

Bearings are based on those of the previous survey of 118.513 Ac. for D. & G. Babcock

Dorsel & Grace Babcock  
118.513 Ac.

5.000 Acres

Jane Myrick

Being a part of the Northeast Quarter of Section 6, Township 3, Range 5, United States Military Lands, Monroe Township, Muskingum County, Ohio.

I hereby certify the above plat and survey to be correct as prepared by me, this 28th day of February 1983.

**OFFICE COPY NOT RECORDABLE**  
*W. J. Biedenbach*  
 W. J. BIEDENBACH, Registrar  
 #5718

**W. J. BIEDENBACH & ASSOC**  
 Surveying & Mapping  
 3120 Lisa Ln. Zanesville, Ohio 43701  
 (614) 453-4850

Drawn by: <i>MD</i>	Date: <i>2-28</i>
Scale: <i>1"=100'</i>	Checked by:
Job No: <i>1171-2-B3</i>	<i>M. Babcock</i>