

# Buckeye Land Surveying, Inc.

George W. Johnson  
Professional Land Surveyor

215 South Fifth Street, R. • Coshocton, Ohio 43812

(614) 622-4210

"Service is more than a promise"

47-01-06-06

GLEN F. AND KATHRYN J. MARCH  
to

N/A

JAMES DAMM

Real estate situated in the Township of Monroe, County of Muskingum, and in the State of Ohio, and bounded and described as follows:

Being a part of the West half of the Northwest quarter of Section six, Township 3N., Range 5W., United States Military Lands and being more particularly described as follows:

Beginning at an iron pipe found at the Southwest corner of the said West half of the Northwest quarter of Section six; said iron pipe found being the True Place of Beginning for the tract of land herein described; thence, with the Adams and Monroe Township line, N.1°26'52"E. a distance of 2,666.64 feet to an iron pipe set, passing an iron pipe found at 801.87 feet;

thence, with the North line of said Section six, S.88°04'00"E. a distance of 946.72 feet to an iron pipe set;

thence, with the Muskingum Watershed Conservancy property lines (D.B.650, Pg.233) the following two courses:

1. thence, S.14°53'00"E. a distance of 248.59 feet to an iron pipe set;
2. thence, N.53°44'30"E. a distance of 325.02 feet to an iron pipe set;

thence, with the East line of the said West half of the Northwest Quarter of Section six, S.1°40'00"W. a distance of 2,623.30 feet to an iron pipe found;

thence, with the South line of the said West half of the Northwest Quarter of Section six, N.88°21'03"W. a distance of 1,263.72 feet to the True Place of Beginning, containing 76.578 acres, more or less, including all public road right of way and subject to all easements of record.

Being all of the same premises as conveyed by Lesta Hart Foster and R. Paul Foster to Glen F. and Kathryn J. March in Deed Book 549, Page 61, Muskingum County Deed Records.


The above description is based on a survey by Buckeye Land Surveying, Inc., George W. Johnson R.S.527 November 1979.

**OFFICE COPY  
NOT RECORDABLE**

DESCRIPTION APPROVED  
for Auditor's transfer  
By *[Signature]* 11-12-79

# Buckeye Land Surveying, Inc.

George W. Johnson 215 South 7th Street, R. \* Columbus, Ohio 43262 (614) 622-4210  
 Professional Land Surveyor "Service is more than a promise"

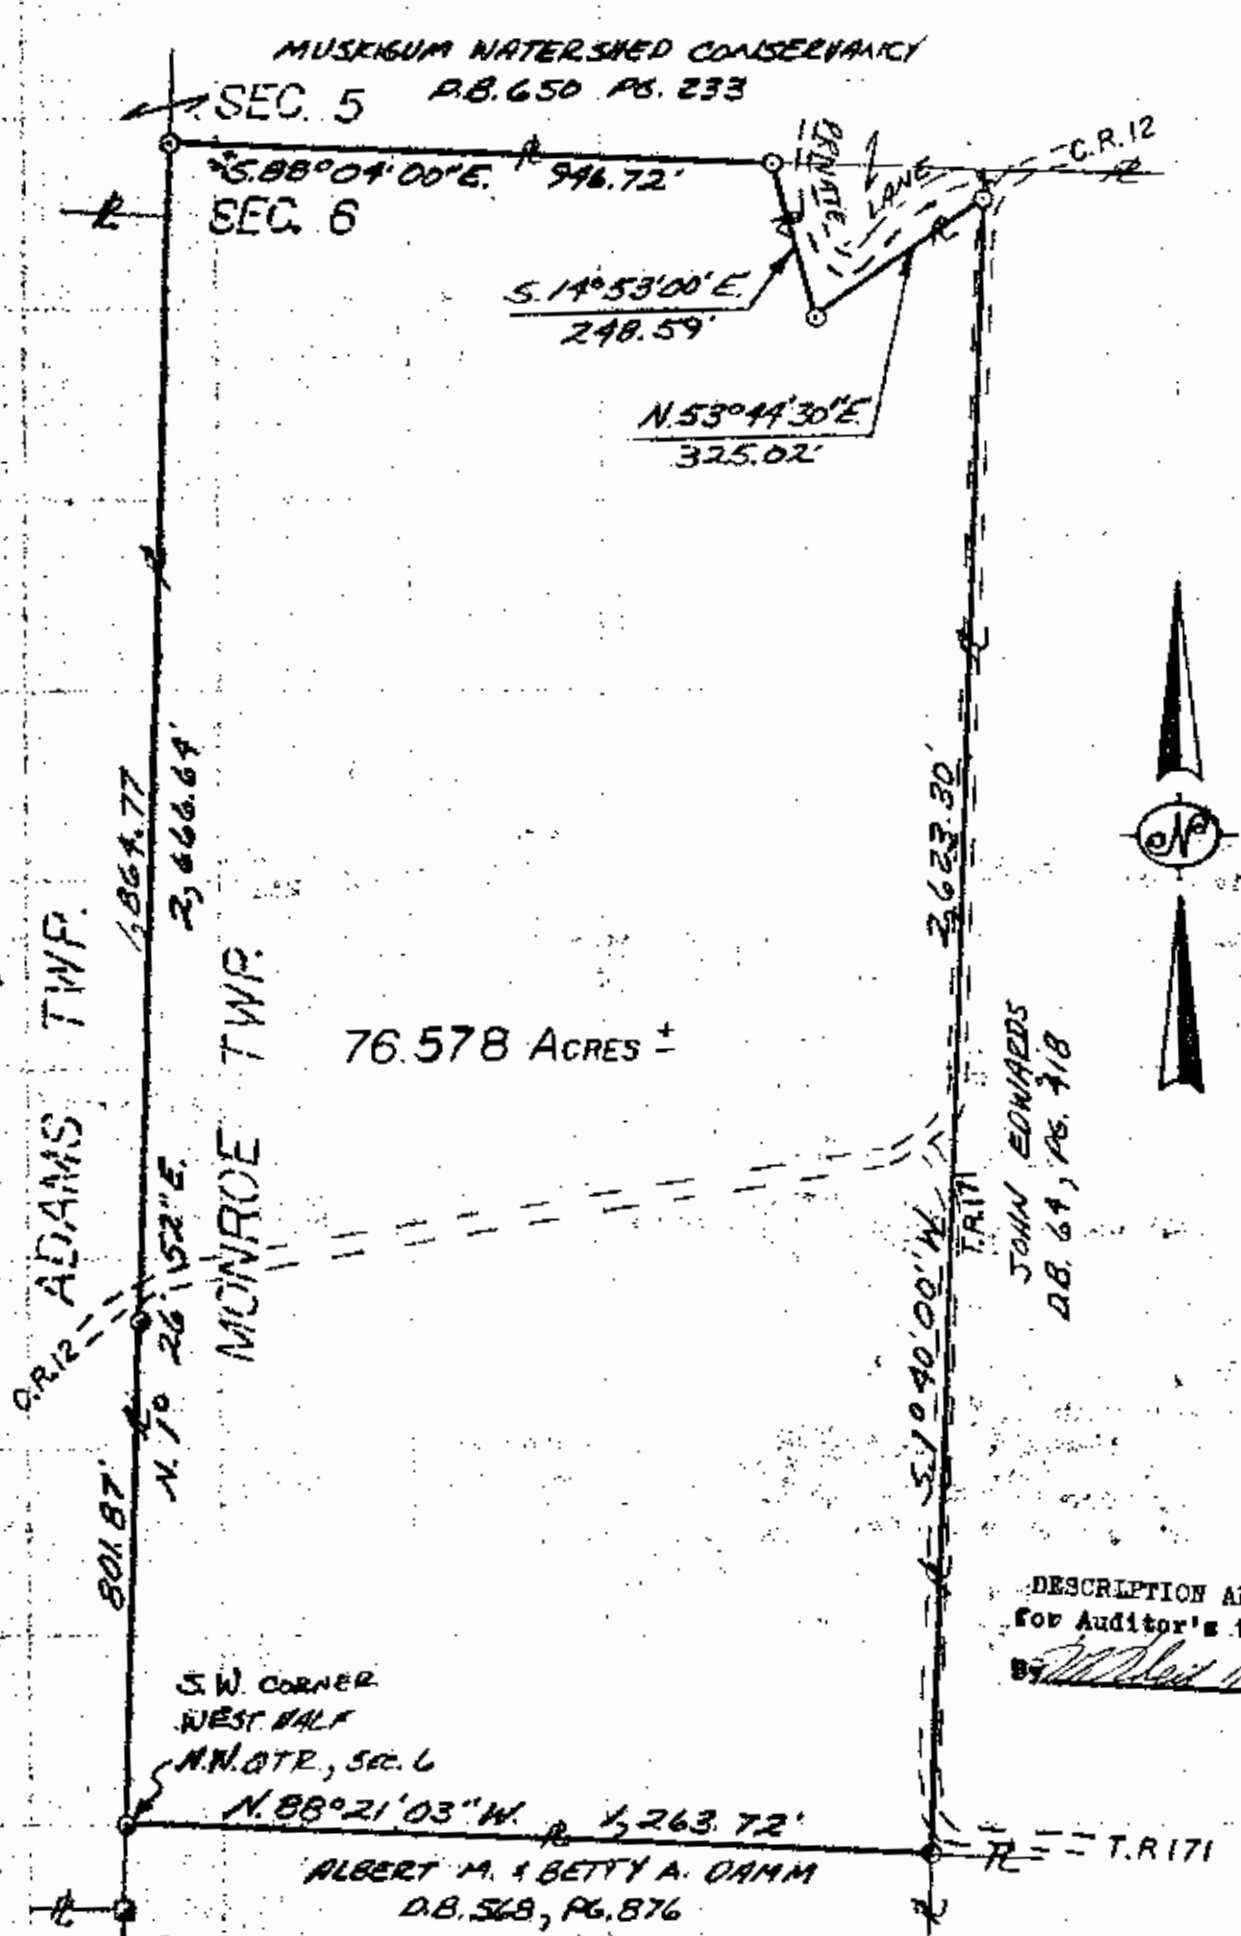

MUSKINGUM WATERSHED CONSERVANCY  
 SEC. 5 P.B. 650 P.B. 233

SEC. 6  
 S. 88° 04' 00" E. 946.72'

S. 14° 53' 00" E.  
 248.59'

N. 53° 44' 30" E.  
 325.02'

R. & J. HARRISON  
 D.B. 565, P.G. 821

ADAMS TWP.  
 R.R. 12

MONROE TWP.

76.578 ACRES ±

JOHN EDWARDS  
 D.B. 64, P.G. 718



SW CORNER  
 WEST HALF  
 N.W. QTR., SEC. 6

N. 88° 21' 03" W. 1,263.72'  
 ALBERT M. & BETTY A. ORAM  
 D.B. 568, P.G. 876

DESCRIPTION APPROVED  
 for Auditor's transfer  
 [Signature]

## LEGEND

- IRON PIPE FOUND
- IRON PIPE SET
- STONE FOUND
- - - PROPERTY LINE

**GLEN F. & KATHRYN MARCH**  
 BEING A PART OF THE WEST HALF  
 OF THE NORTHWEST QUARTER OF  
 SECTION 6, T. 3N., R. 5W., U.S.M.A.  
 MONROE TOWNSHIP  
 MUSKINGUM COUNTY, OHIO

SCALE: 1" = 300' DATE: NOVEMBER, 1979  
 DRAWN BY: R. WAYNE LIGHT, 3371

OFFICE COPY  
 NOT RECORDABLE