


N/A

42-20-63-12 PS

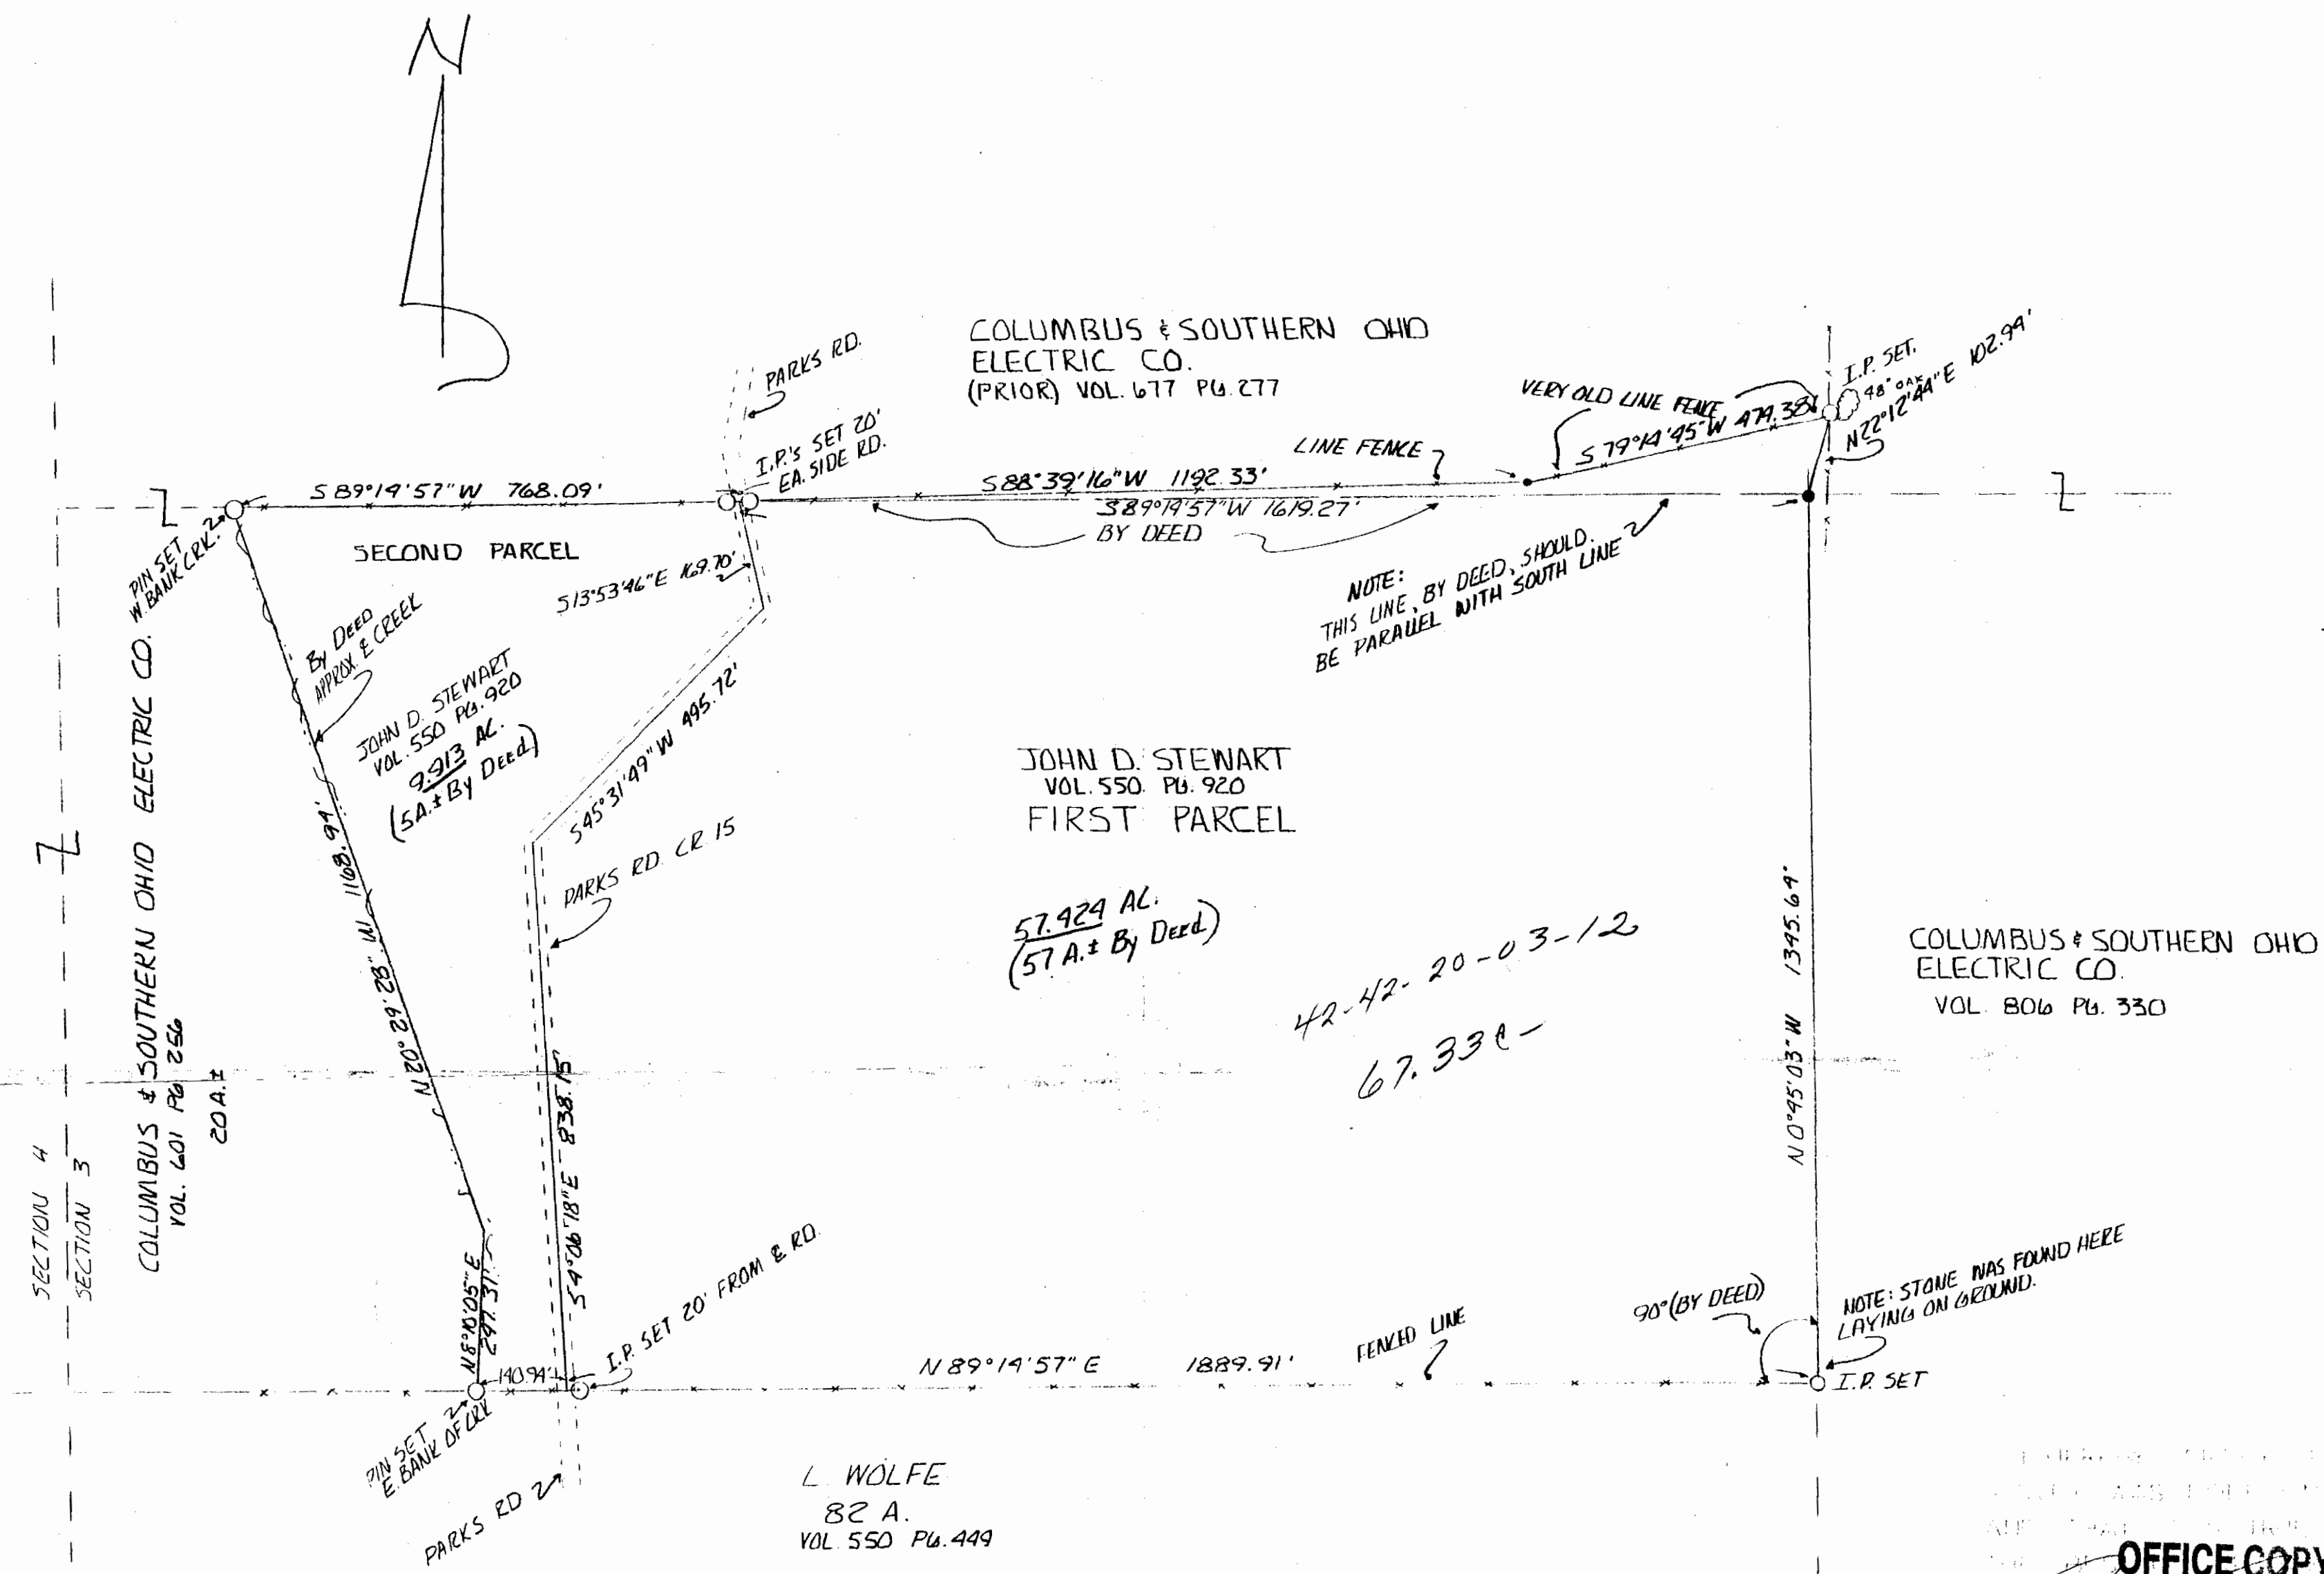

PLAT DESCRIPTION
SITUATE IN MONROE TOWNSHIP
MUSKINGHAM COUNTY, OHIO, AND BEING
PART OF THE NORTH HALF OF THE
SOUTHWEST QUARTER OF SECTION 3
TOWNSHIP 3 RANGE 5 UNITED STATES
MILITARY LAND, AS RECORDED IN
VOL. 550 PG. 920 OF THE MUSKINGHAM
COUNTY RECORD OF DEEDS.



JOHN D. STEWART
D.L.G. 2-20-81
T.A. THOROUGHMAN & ASSOC.
SUITE 304
BANK ONE PLAZA
PORTSMOUTH OHIO
614-354-8885
1"=200' B.S. 8/19