

BEING PART OF: LOT \_\_\_\_\_  
 SEC. 9  
 QUAR. \_\_\_\_\_  
 T 3 N. R 5 W  
 TOWNSHIP MONROE  
 COUNTY MUSKIEGA, OHIO, U.S.A.

THE COSHOCTON LAND SURVEYING SERVICE, INC.

233 S. FOURTH ST.

COSHOCTON, OHIO 43812

42-30-09-12

42-30-09-13


N/A

SURVEY FOR: BOZ BROTHERS

MONROE COAL CO.

DATE: 4/80

SCALE: 1" = 100'

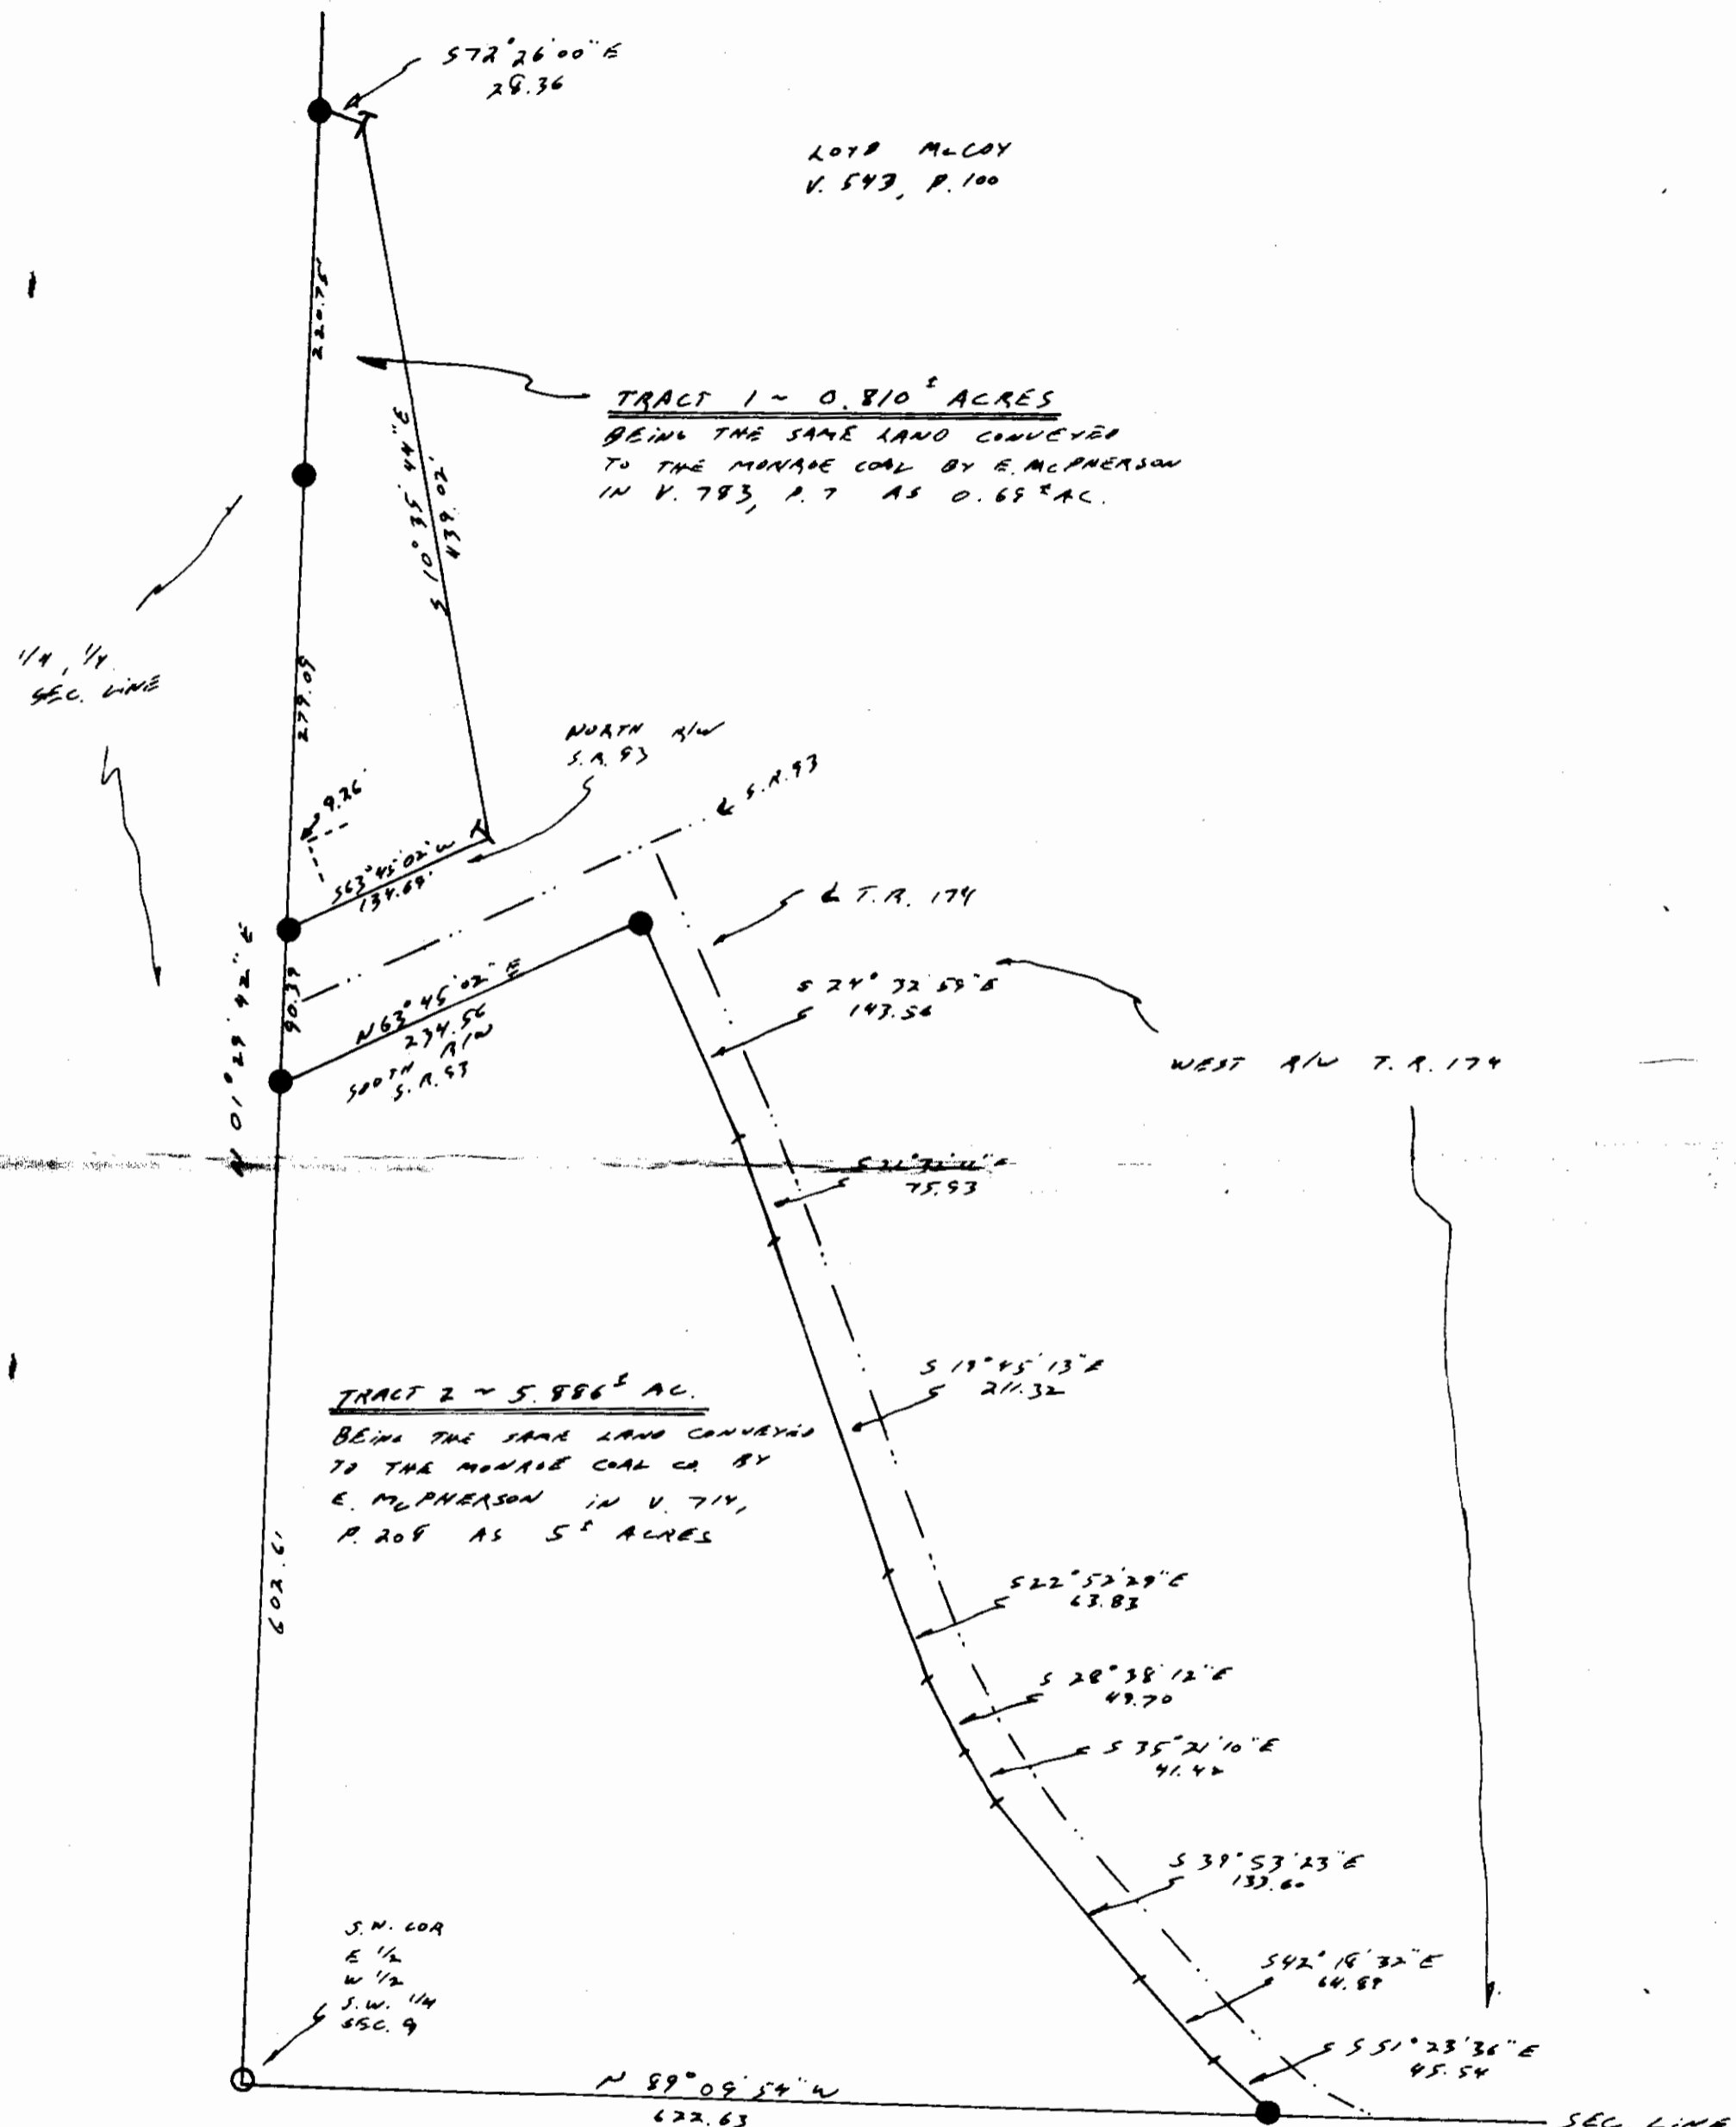

Subject To All Easements  
 And Right-Of-Way's, Public  
 And Private, Of Record

DESCRIPTION APPROVED  
 for Auditor's transfer  
 By *[Signature]*



- T - END T SHAPE IRON NAIL
- ⊗ - SET RR SPIKE
- ⊙ - FND RR SPIKE
- - SET CONC MON
- - FND CONC MON
- - SET IRON PIN
- - FOUND IRON PIN
- - FOUND STONE
- ▲ - SET PK NAIL
- △ - FOUND PK NAIL
- - CORNER POST

**OFFICE COPY  
 NOT RECORDABLE**

I hereby certify the above plat to be correct to the best of my knowledge and belief.

THE COSHOCTON LAND SURVEYING SERVICE  
**OFFICE COPY  
 NOT RECORDABLE**  
 REGISTERED SURVEYOR  
 REGISTERED ENGINEER