


PERTINENT DOCUMENTS


DEEDS
SURVEYS
TAX MAP

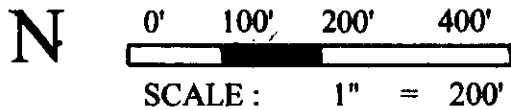

DOUGLAS L MATHIAS 1161 0843

TONY B MCCLAIN 2266 436

N.E. CORNER
WEST HALF M.L. # 7
T. 3 N. R. 5 W.

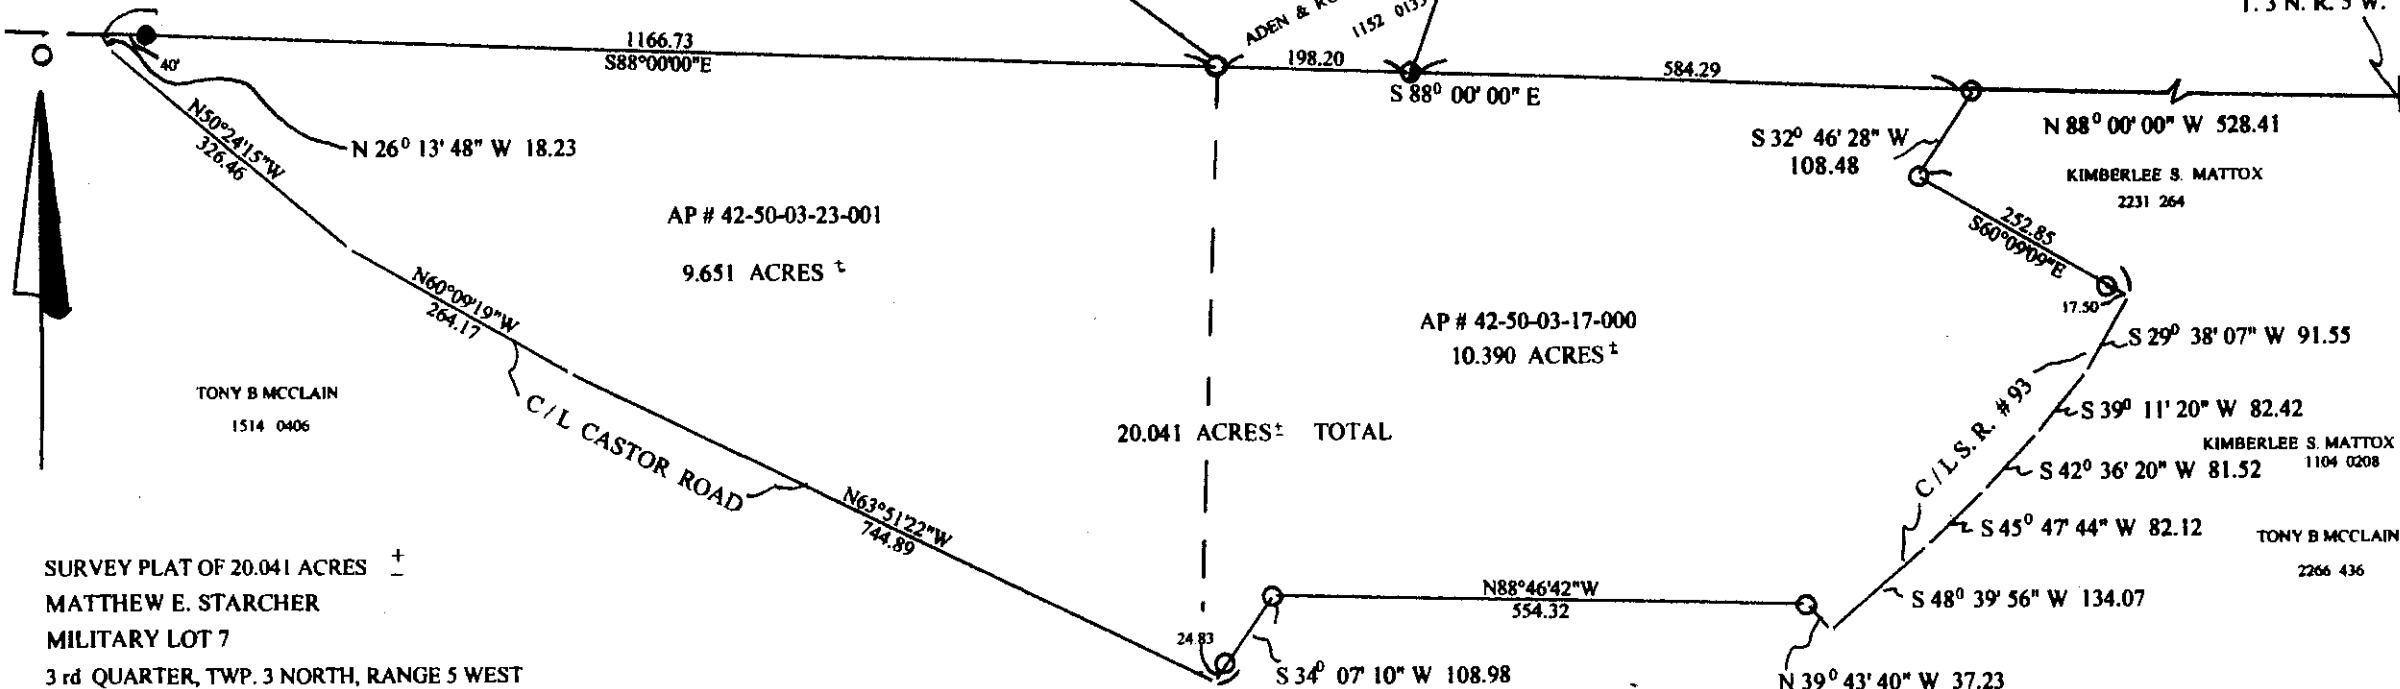

AP # 42-50-03-23-001
9.651 ACRES ±

AP # 42-50-03-17-000
10.390 ACRES ±

20.041 ACRES ± TOTAL

TONY B MCCLAIN
1514 0406

KIMBERLEE S. MATTOX
2231 264

KIMBERLEE S. MATTOX
1104 0208

TONY B MCCLAIN
2266 436

SURVEY PLAT OF 20.041 ACRES ±
MATTHEW E. STARCHER
MILITARY LOT 7
3rd QUARTER, TWP. 3 NORTH, RANGE 5 WEST
MONROE TOWNSHIP, MUSKINGUM CO., OHIO
REF: 1855 / 191 - 195
JULY 19, 2010

BEARINGS ARE ASSUMED AND ARE FOR ANGLE CALCULATIONS ONLY
AND BASED ON THE NORTH LINE OF THE WEST HALF OF MILITARY LOT 7
USED AS N 88° 00' 00" W

LEGEND !

- IRON PIN SET
- IRON PIPE FOUND
- IRON PIN FOUND
- SURVEY ANGLE POINT

DESCRIPTION

APPROVED

By: *[Signature]* 7/19/2010



**OFFICE COPY
NOT RECORDABLE**
SURVEYED BY:
GARY D. SALING
REGISTERED SURVEYOR
S - 7192