


Reduced copy, not to scale, Larger
copy available in the Muskingum
County Engineer's Map Dept.

Monroe Township
3rd Qtr.
Part of Military Lot 21 and 28
T-3 N; R-5 W
Muskingum County, Ohio
SURVEYED FOR: Ed Miller

REFERENCES:
Deeds as shown
Survey on file at Muskingum County Engineer's Office.
Basis of Bearing from Grid North, Ohio State Plane Coordinate
System, South Zone, NAD 83.

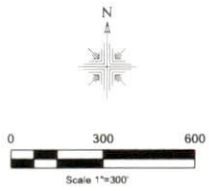


- Stone Found
- 5/8" Rebar Found
- 5/8" Capped Pin Found "J.D. Newcome"
- 5/8" Capped Pin Set "Galbraith"
- 5/8" Capped Pin Set "AMD"
- Point

CURVE	ARC LENGTH	RADIUS	DELTA ANGLE	CHORD BEARING	CHORD LENGTH	TANGENT
C1	314.40	552.40	32°38'35"	N 37°19'56" E	310.17	161.58
C2	448.84	822.25	31°18'34"	S 84°59'31" E	443.29	230.16
C3	198.53	754.15	12°02'39"	S 84°09'08" E	198.24	79.56
C4	423.49	1118.10	21°42'04"	N 81°42'10" E	420.96	214.31
C5	235.43	508.50	28°28'30"	N 42°55'40" E	233.34	119.85
C6	49.39	822.25	3°26'29"	N 81°05'27" E	49.38	24.70
C7	399.46	822.25	27°50'05"	S 83°16'17" E	395.54	203.76
C8	172.27	1118.10	1°49'40"	N 88°08'22" E	172.10	86.31
C9	251.22	1118.10	12°52'24"	N 77°17'20" E	250.69	126.14

APPROVED
MUSKINGUM COUNTY
PLANNING COMMISSION DIRECTOR

Date: 12-13-22

Fee Paid

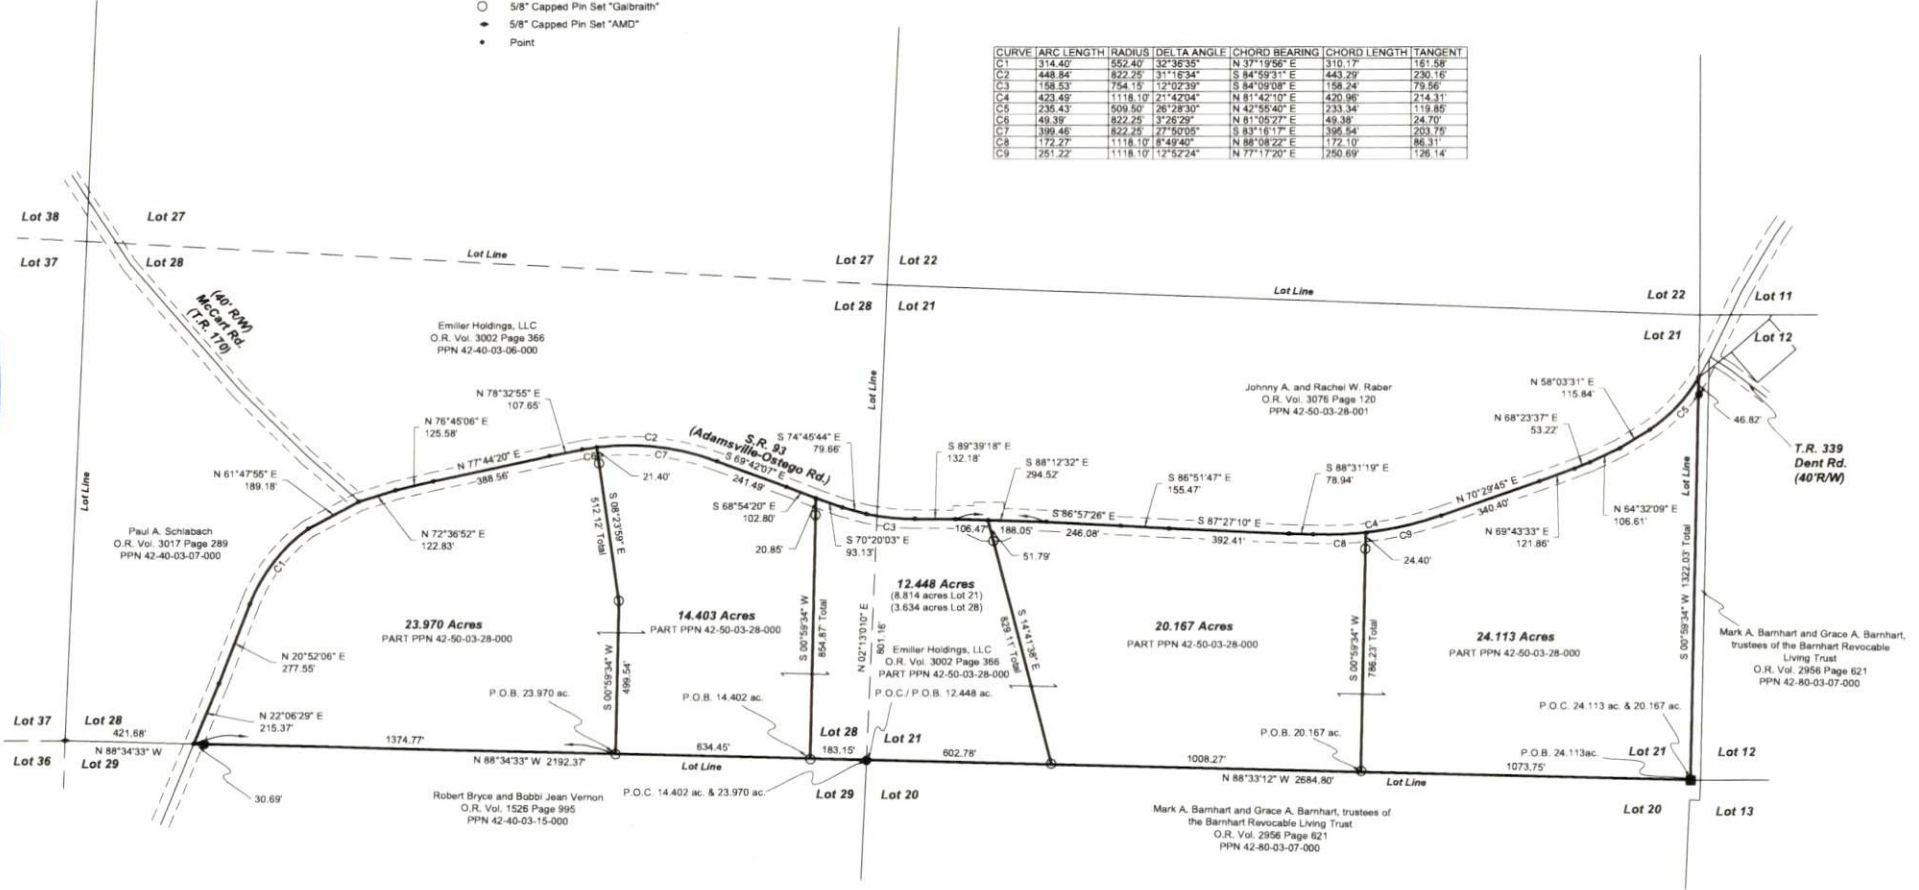

OFFICE COPY
NOT RECORDABLE

I certify this survey to be correct to the best of my knowledge.

DATE: November 9, 2022
Job ID: 19622

DESCRIPTION
APPROVED
By: DMD 12-14-2022

Pioneer Surveying & Services, LLC.
5434 Township Road 377
Millersburg, Ohio 44654
Phone: 330-231-0457
Email: cal@pioneersurveyingandservices.com

