

being a part of Lot number 17 of Quarter Township three, Township three, Range five, Monroe Township, Mustang County, Ohio and being further described as follows:




I hereby certify the above description to be correct as prepared by me, this 18th day of May 1974.


**OFFICE COPY
NOT RECORDABLE**

W. J. ...
W. J. ...
REG. SURVEYOR #5716

Haynes

• - Iron Pins

1" = 100'

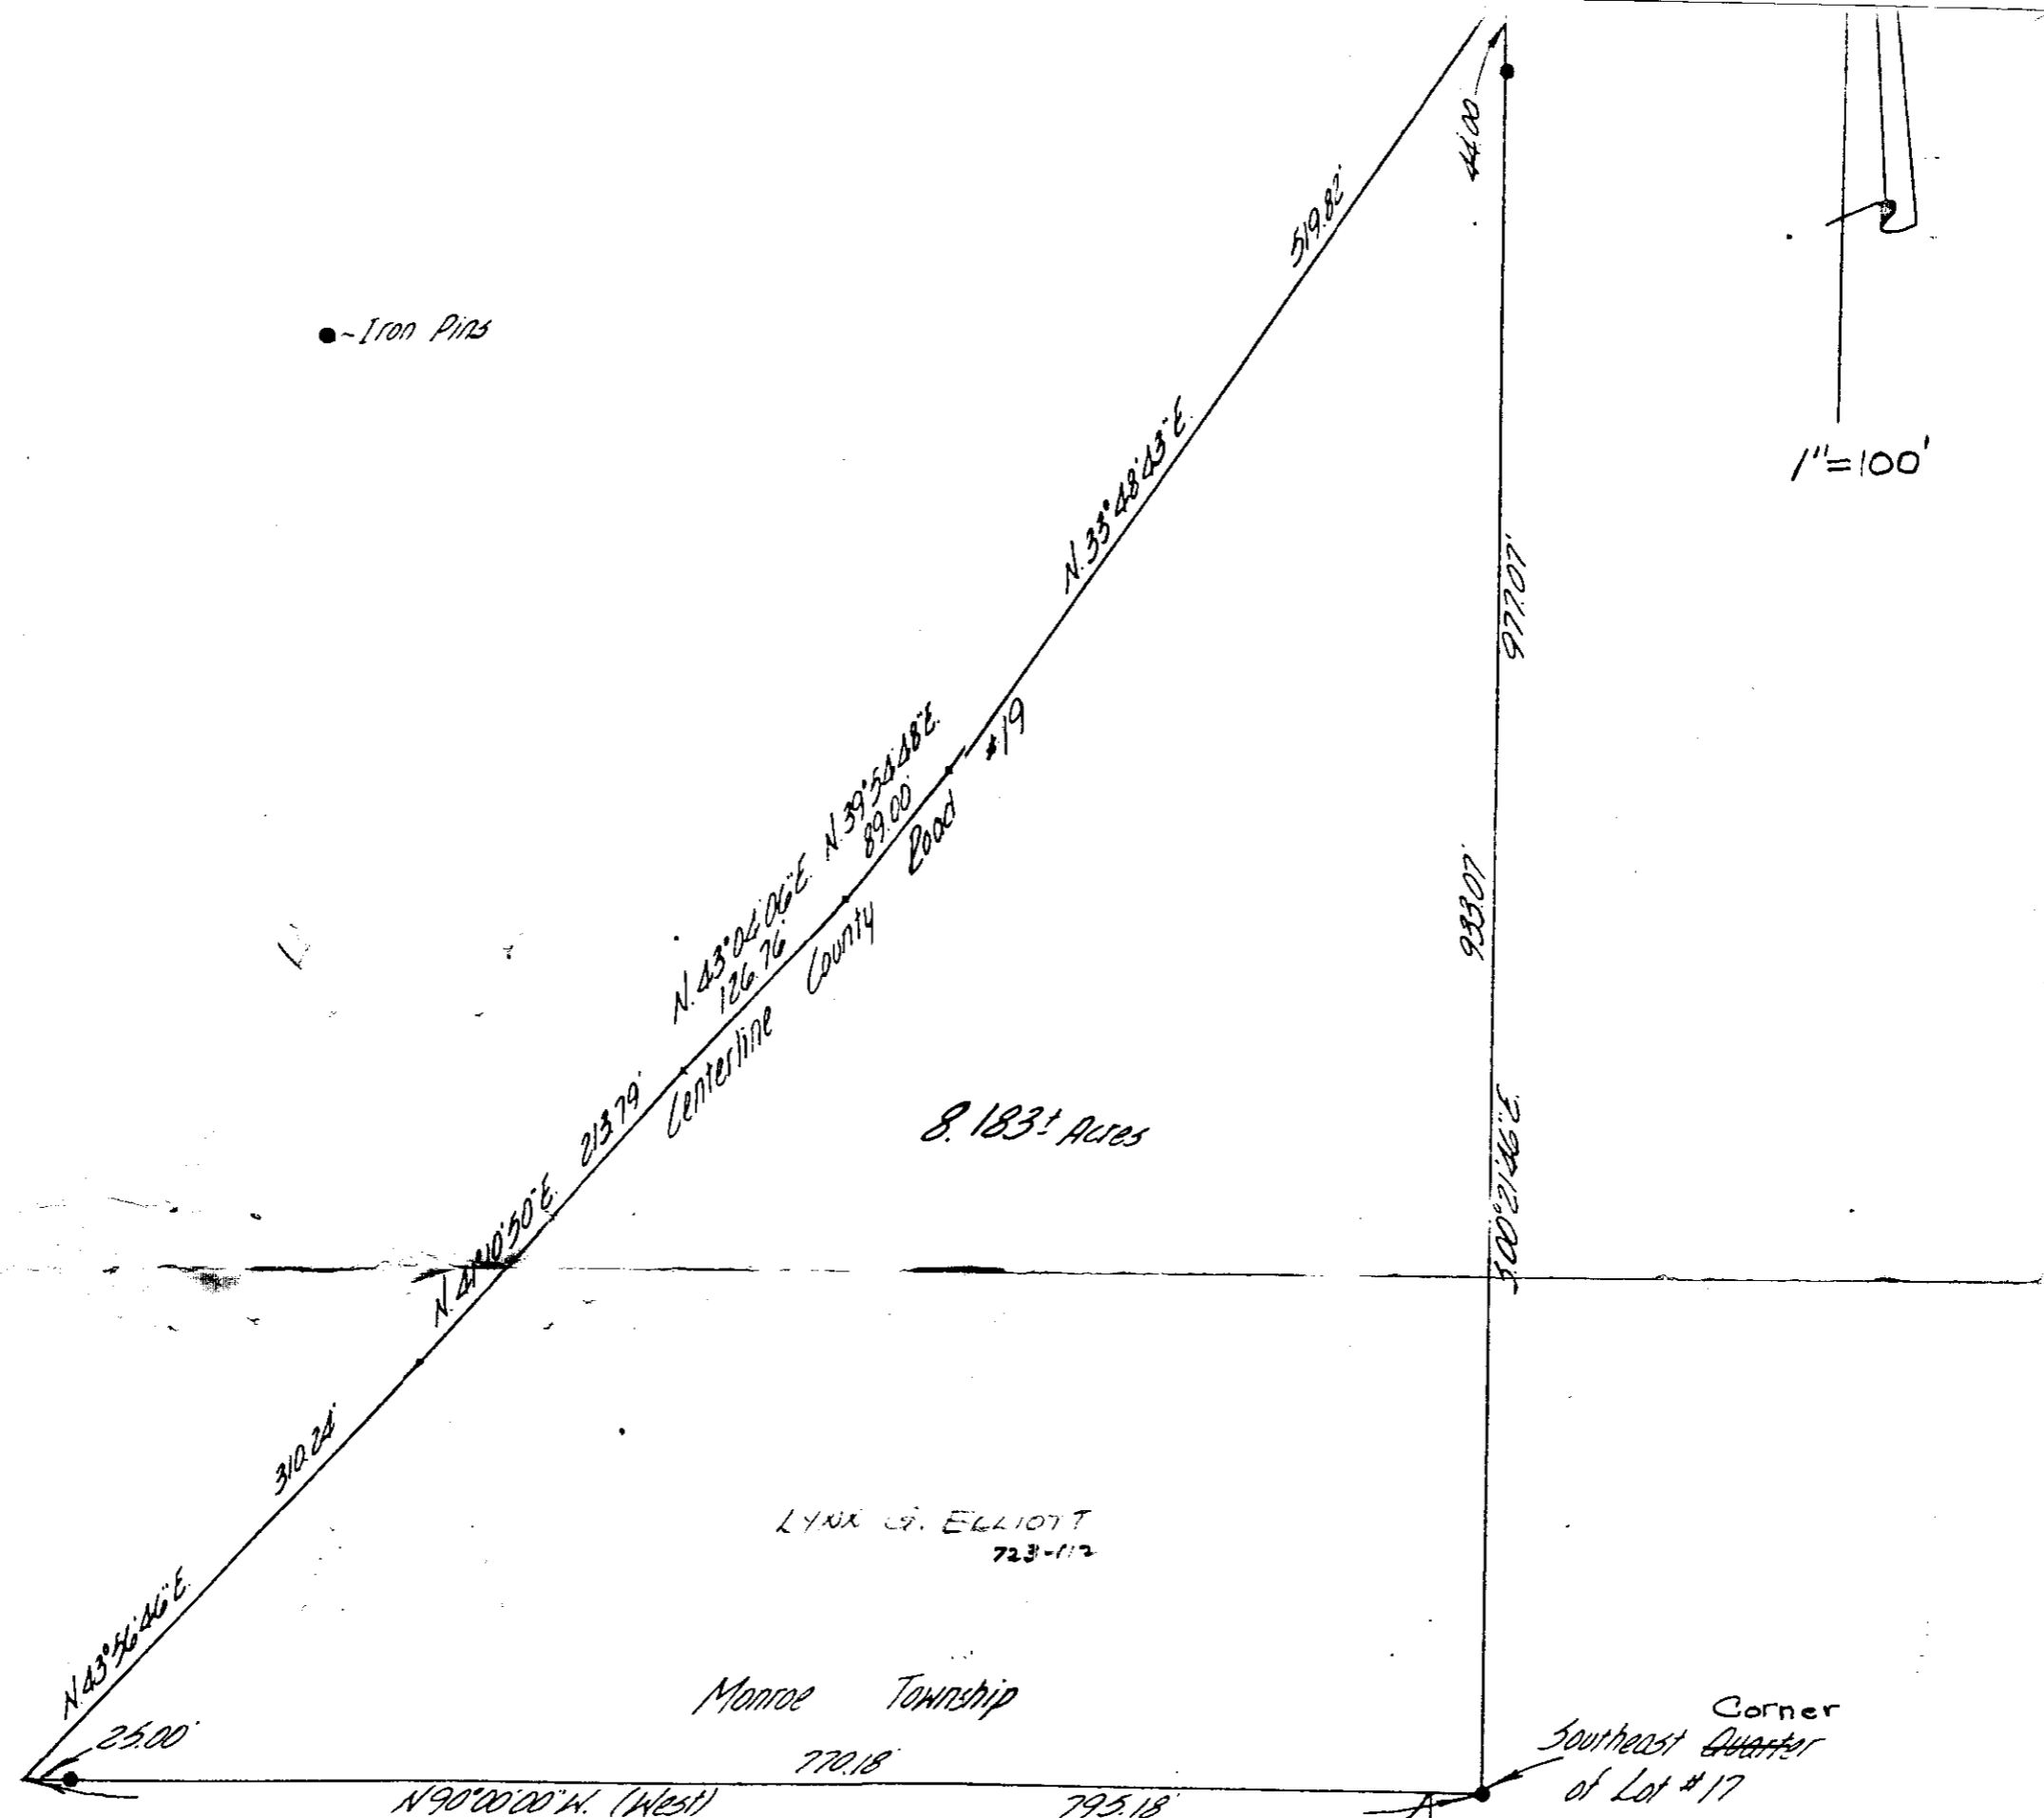

LYNN G. ELLIOTT
723-112

Monroe Township

Highland Township

Northeast Corner
of the Northwest
Quarter of Section 4

Corner
Southeast Quarter
of Lot #17

LOT NO 17 HIGHLAND TWP.
OFFICE COPY
NOT RECORDABLE