

**monroe township**  
**N.E. Qtr. Section 21**  
**T-3 N; R-5 W**  
**Muskingum County, Ohio**

SURVEYED FOR Elton Hostetler

**REFERENCES**


Deeds as shown

Survey on file at Muskingum County Engineer's Office

Basis of Bearing from Grid North: Ohio State Plane Coordinate System, South Zone, NAD 83



- Stone Found
- 5/8" Rebar Found
- ⊠ 5/8" Capped Pin Found "Neuhart"
- ⊠ 5/8" Capped Pin Found "Harkness"
- ⊠ 5/8" Capped Pin Found "Galbraith"
- 5/8" Capped Pin Set "Galbraith"
- Point

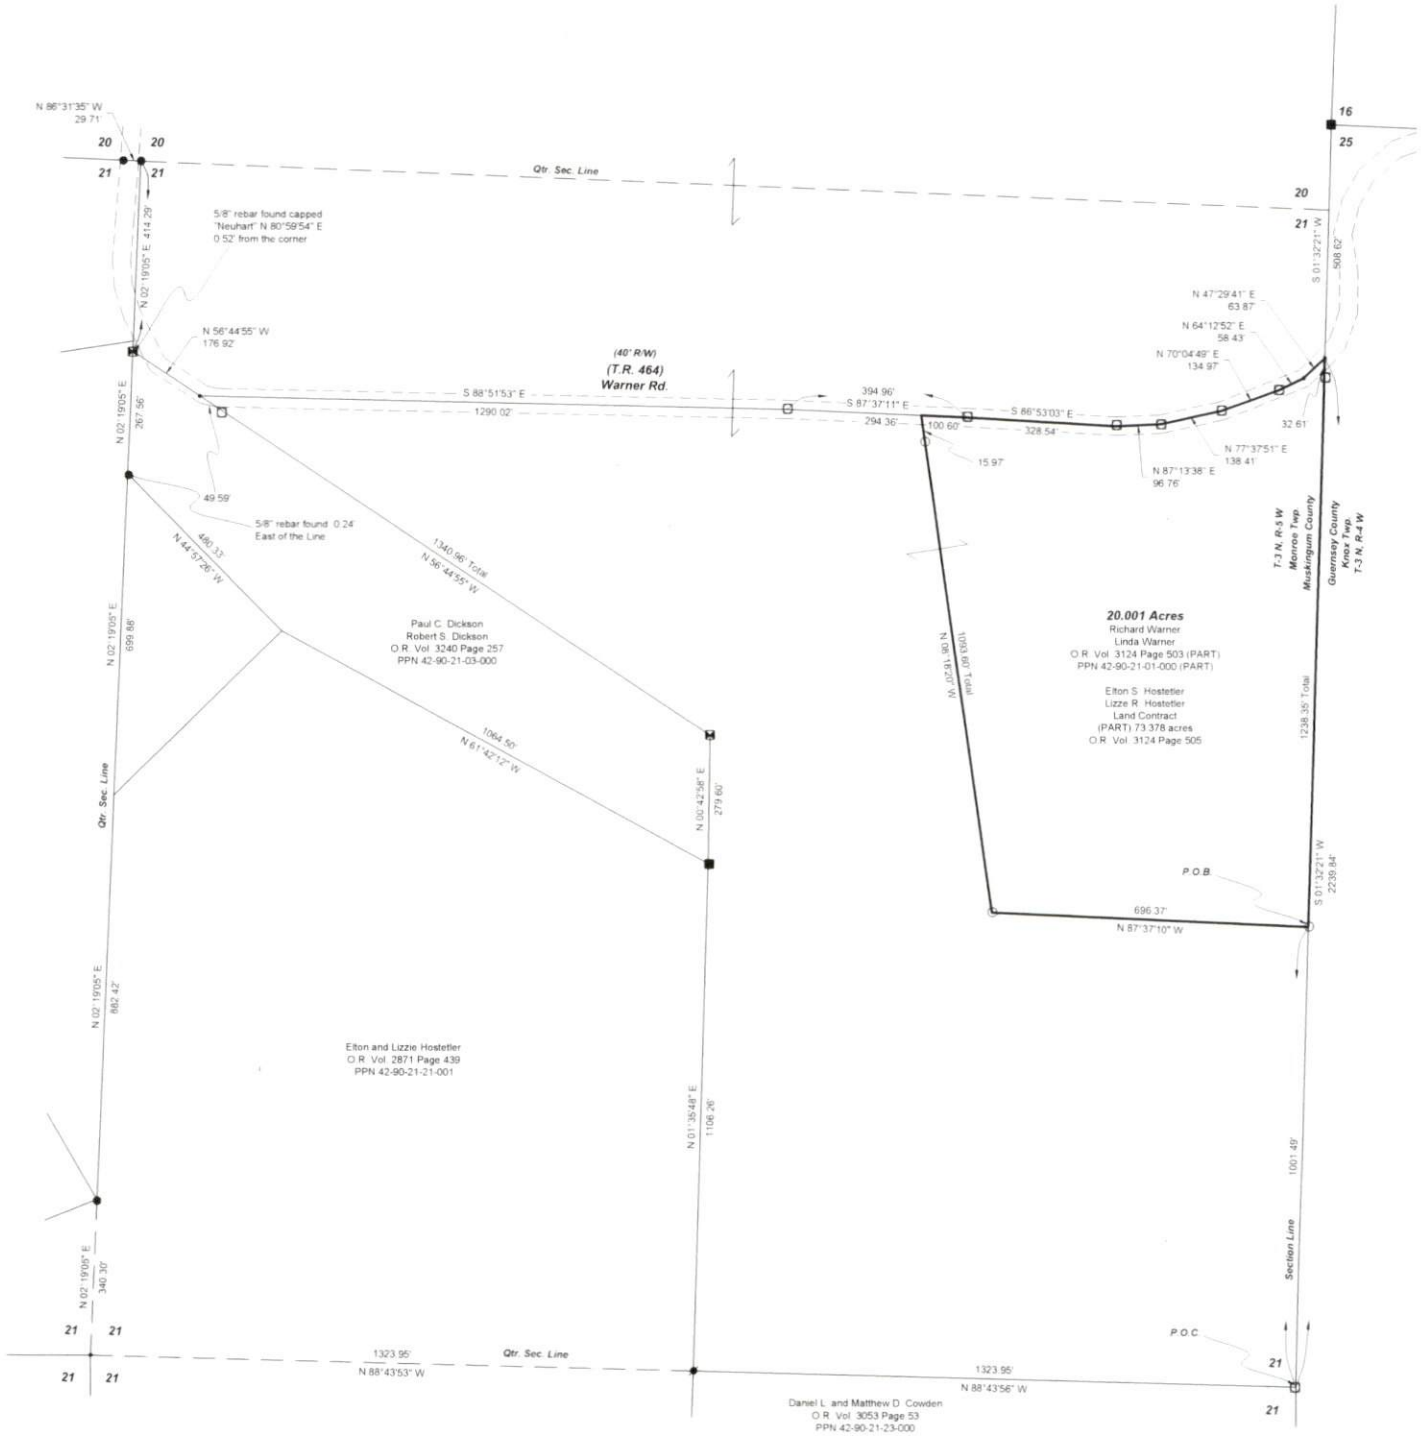

**OFFICE COPY**  
**NOT RECORDABLE**

I certify this survey to be correct to the best of my knowledge.

Caleb Jerome Galbraith, S-8703  
 Date: October 13, 2025  
 Job ID: 17124

Pioneer Surveying & Services, LLC  
 5434 Township Road 377  
 Millersburg, Ohio 44654  
 Phone: 330-231-0487  
 Email: caleb@pioneersurveyingandservices.com



DESCRIPTION  
 APPROVED

By: *[Signature]* 11/3/2025

Reduced copy, not to scale, Larger copy available in the Muskingum County Engineer's Map Dept.