


44-02-04-01-005 C
44-02-03-03-000 C

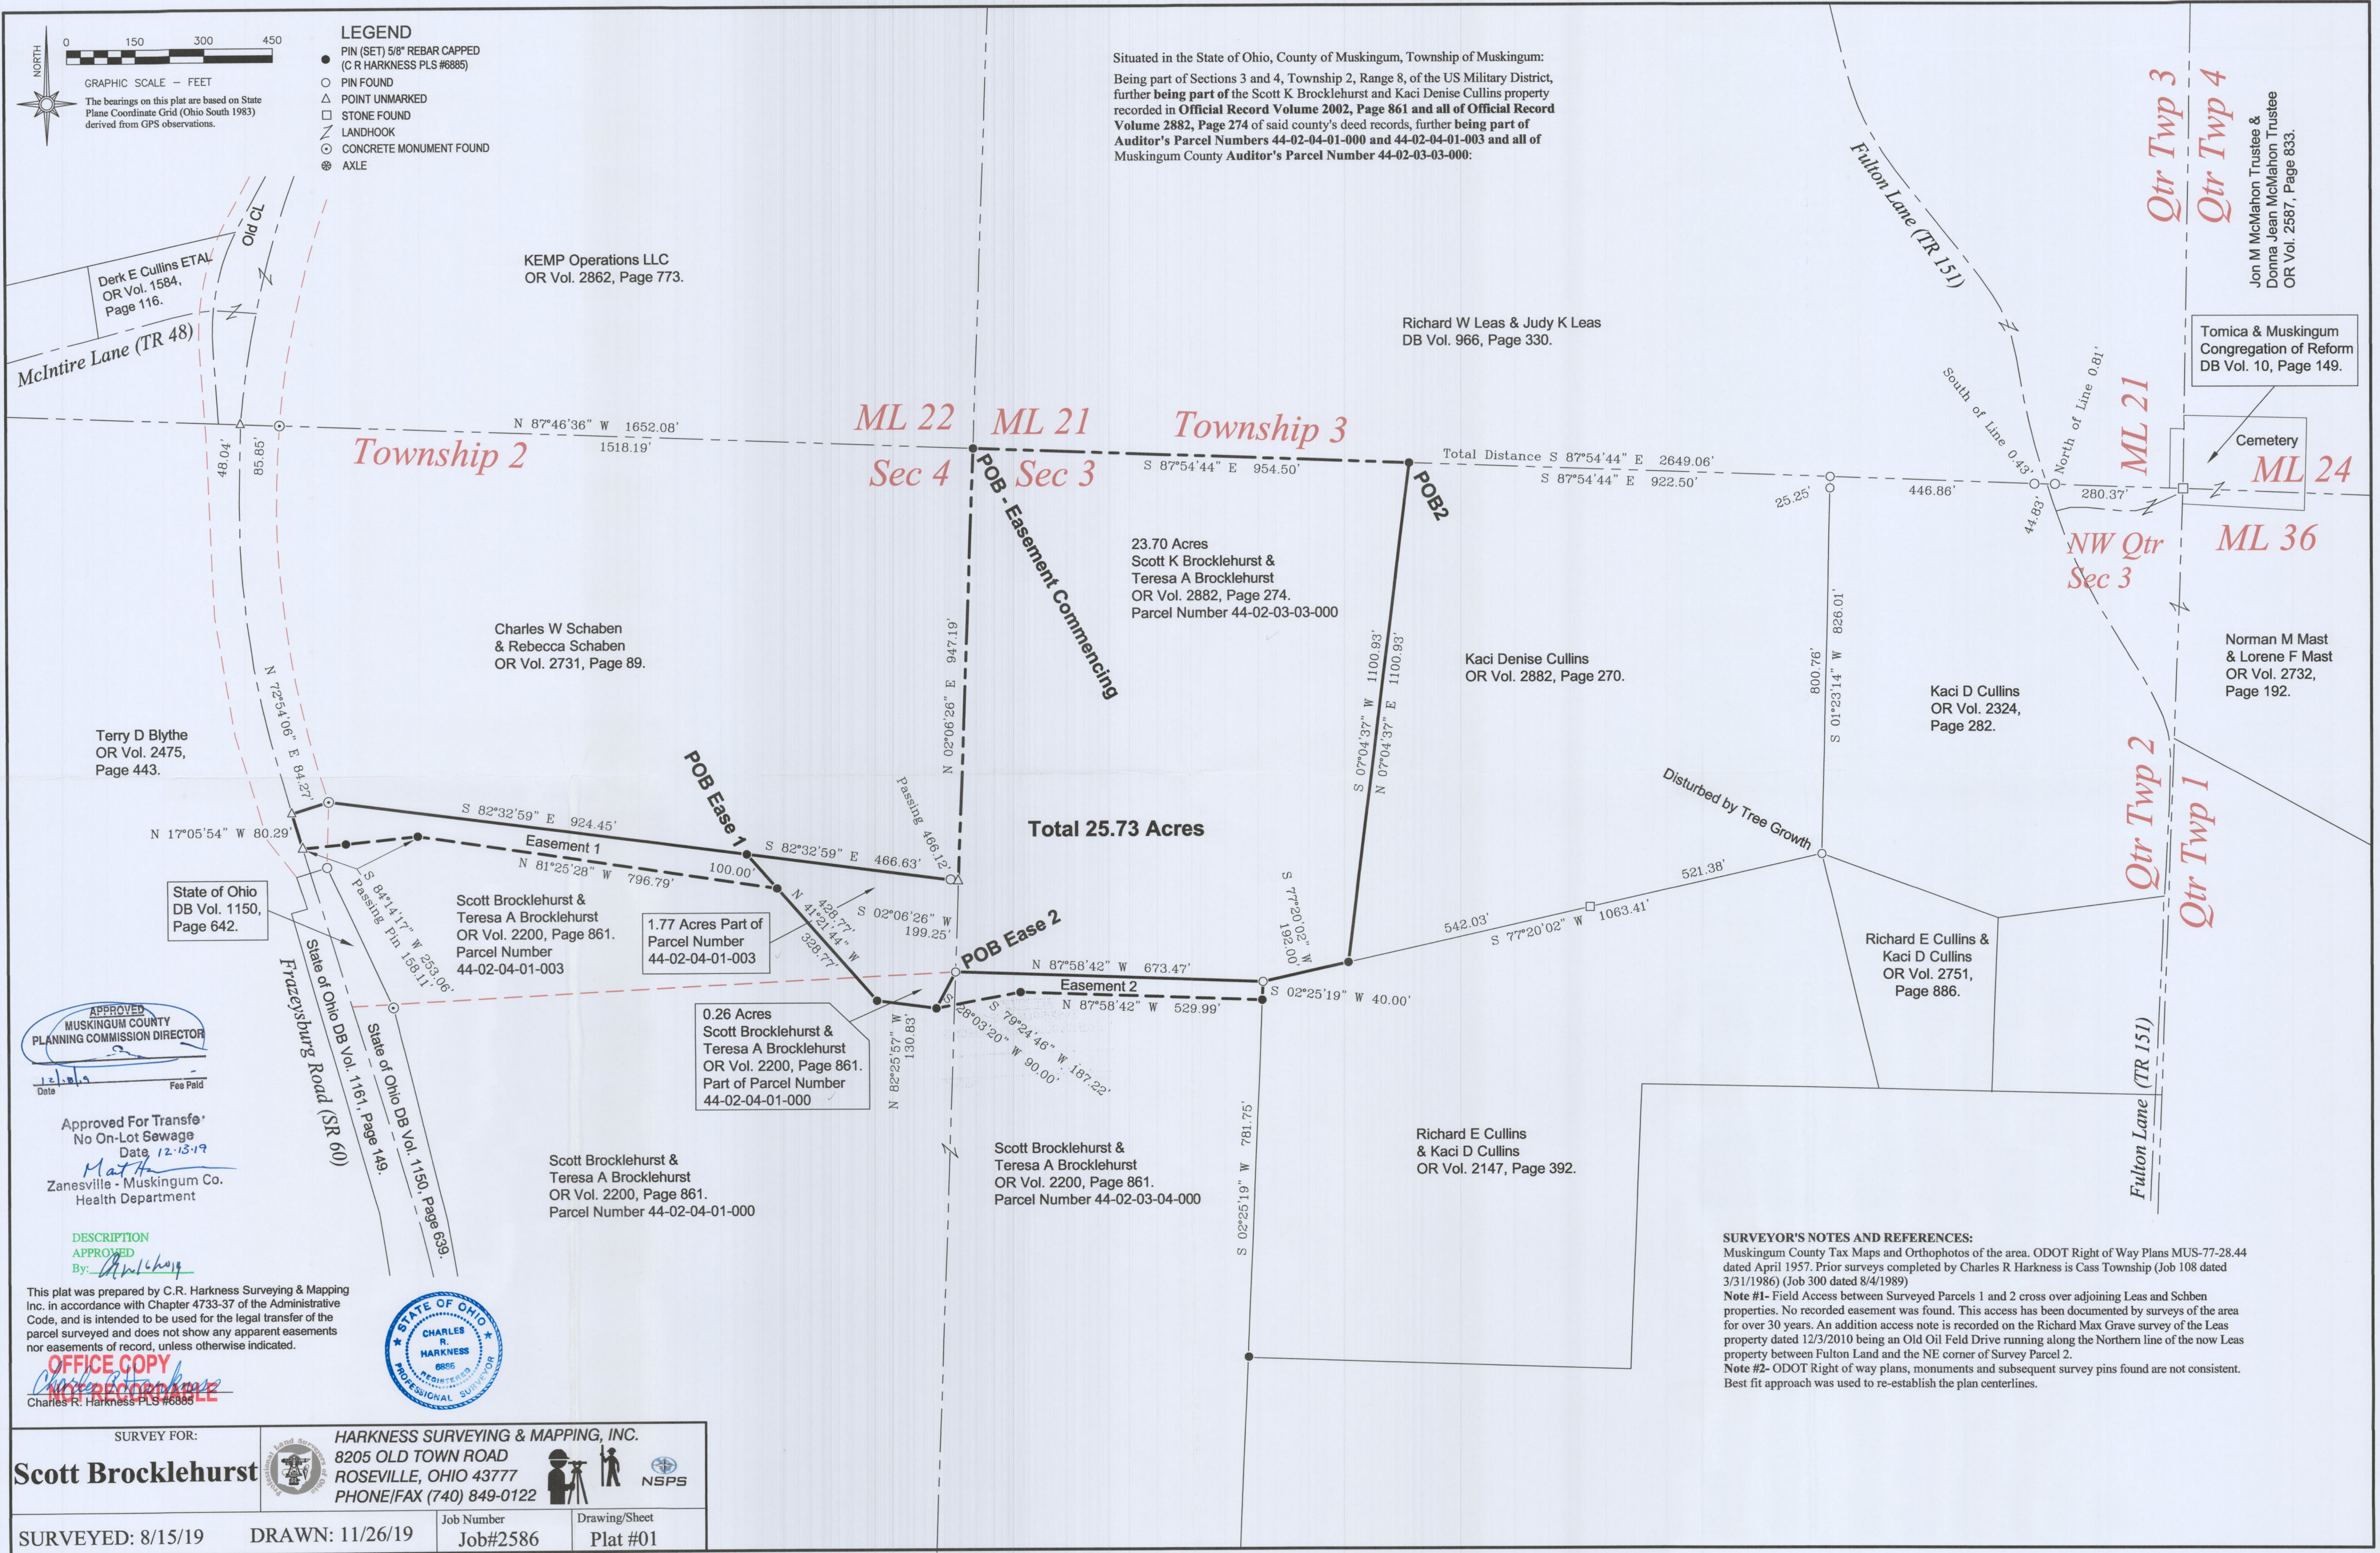

- LEGEND**
- PIN (SET) 5/8" REBAR CAPPED (C R HARKNESS PLS #6885)
 - PIN FOUND
 - △ POINT UNMARKED
 - STONE FOUND
 - ⌄ LANDHOOK
 - ⊙ CONCRETE MONUMENT FOUND
 - ⊗ AXLE

Situated in the State of Ohio, County of Muskingum, Township of Muskingum:
Being part of Sections 3 and 4, Township 2, Range 8, of the US Military District,
further being part of the Scott K Brocklehurst and Kaci Denise Cullins property
recorded in **Official Record Volume 2002, Page 861** and all of **Official Record
Volume 2882, Page 274** of said county's deed records, further being part of
Auditor's Parcel Numbers 44-02-04-01-000 and 44-02-04-01-003 and all of
Muskingum County Auditor's Parcel Number 44-02-03-03-000:

SURVEYOR'S NOTES AND REFERENCES:
Muskingum County Tax Maps and Orthophotos of the area. ODOT Right of Way Plans MUS-77-28.44 dated April 1957. Prior surveys completed by Charles R Harkness is Cass Township (Job 108 dated 3/31/1986) (Job 300 dated 8/4/1989)
Note #1- Field Access between Surveyed Parcels 1 and 2 cross over adjoining Leas and Schben properties. No recorded easement was found. This access has been documented by surveys of the area for over 30 years. An addition access note is recorded on the Richard Max Grave survey of the Leas property dated 12/3/2010 being an Old Oil Feld Drive running along the Northern line of the now Leas property between Fulton Land and the NE corner of Survey Parcel 2.
Note #2- ODOT Right of way plans, monuments and subsequent survey pins found are not consistent. Best fit approach was used to re-establish the plan centerlines.

SURVEY FOR:		HARKNESS SURVEYING & MAPPING, INC. 8205 OLD TOWN ROAD ROSEVILLE, OHIO 43777 PHONE/FAX (740) 849-0122	
Scott Brocklehurst			
SURVEYED: 8/15/19	DRAWN: 11/26/19	Job Number Job#2586	Drawing/Sheet Plat #01